


# Location Plan

Site Address: 35, Chestnut Avenue, Forest Gate, London, E7 0JQ

Date Produced: 18-Mar-2024

Scale: 1:1250 @A3

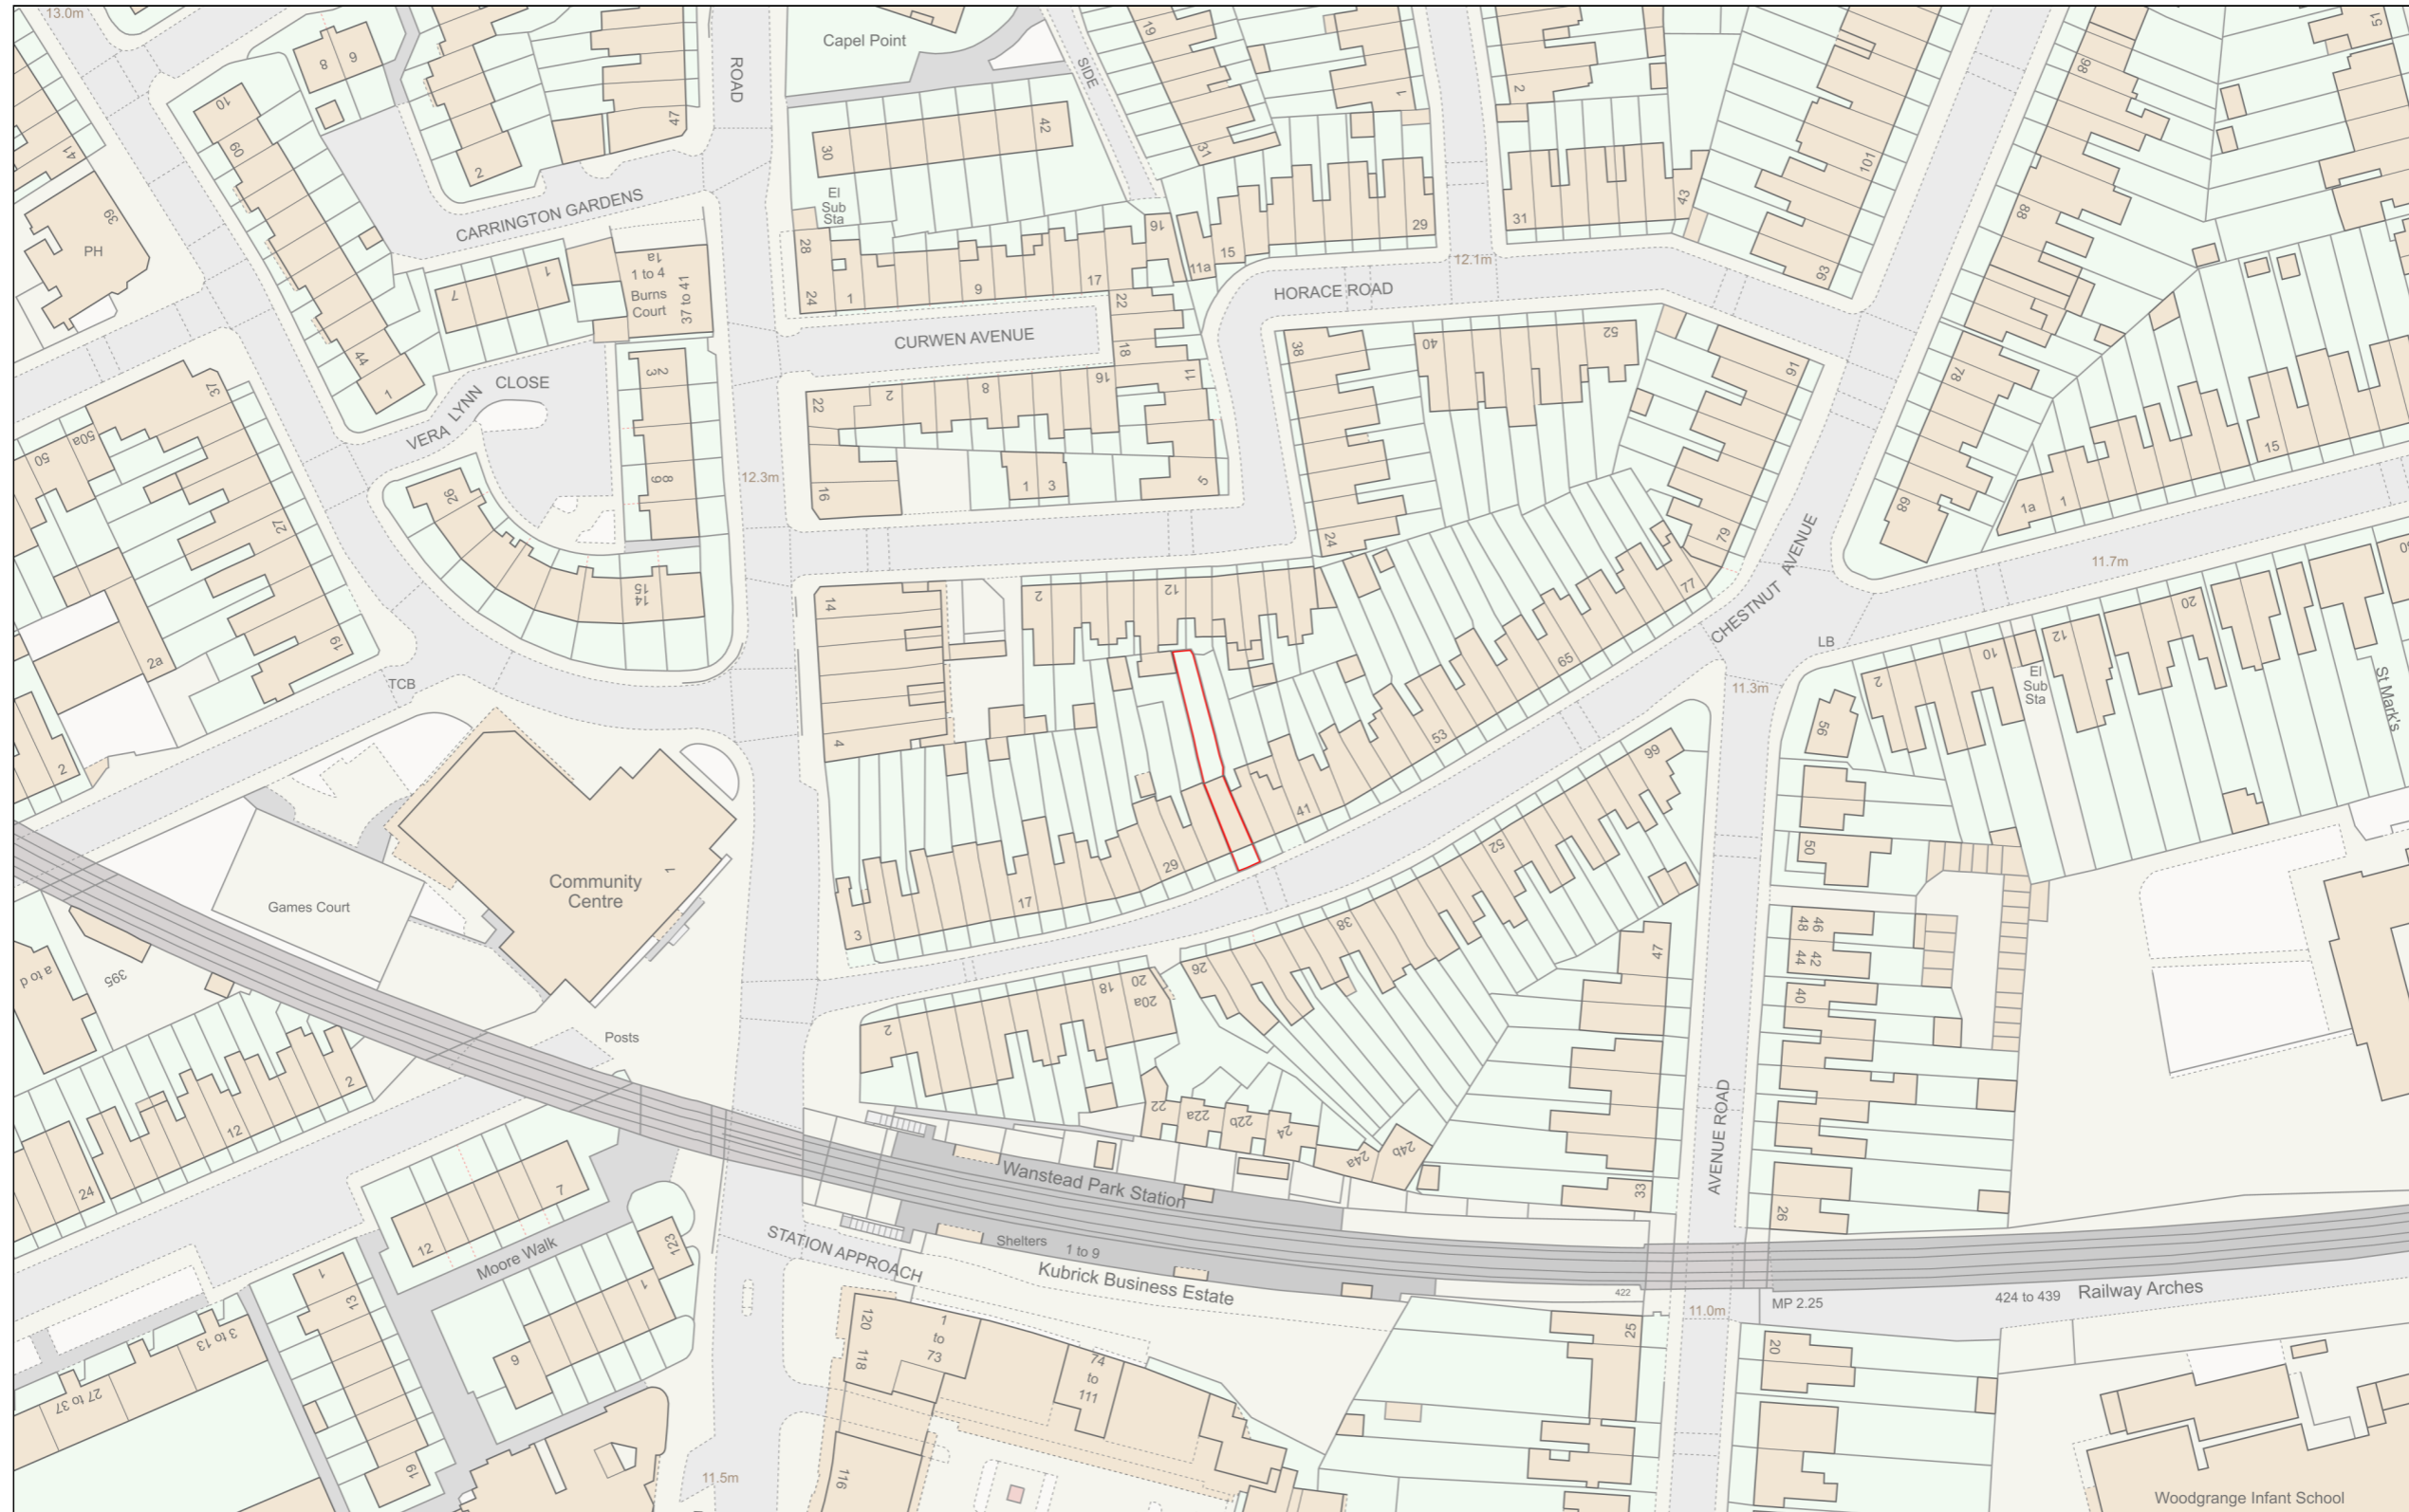

Planning Portal Reference: PP-12881484v1

