



Gresham Road

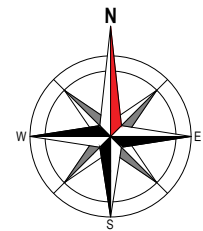

- Notes;
- 1. All dimensions must be checked before commencement of any works
  - 2. This drawing should not be copied without prior approval (copyright)
  - 3. All building works to comply with Building regulations

PROPOSED BLOCK PLAN WITH FIRST FLOOR  
Scale: 1:200 @ A4

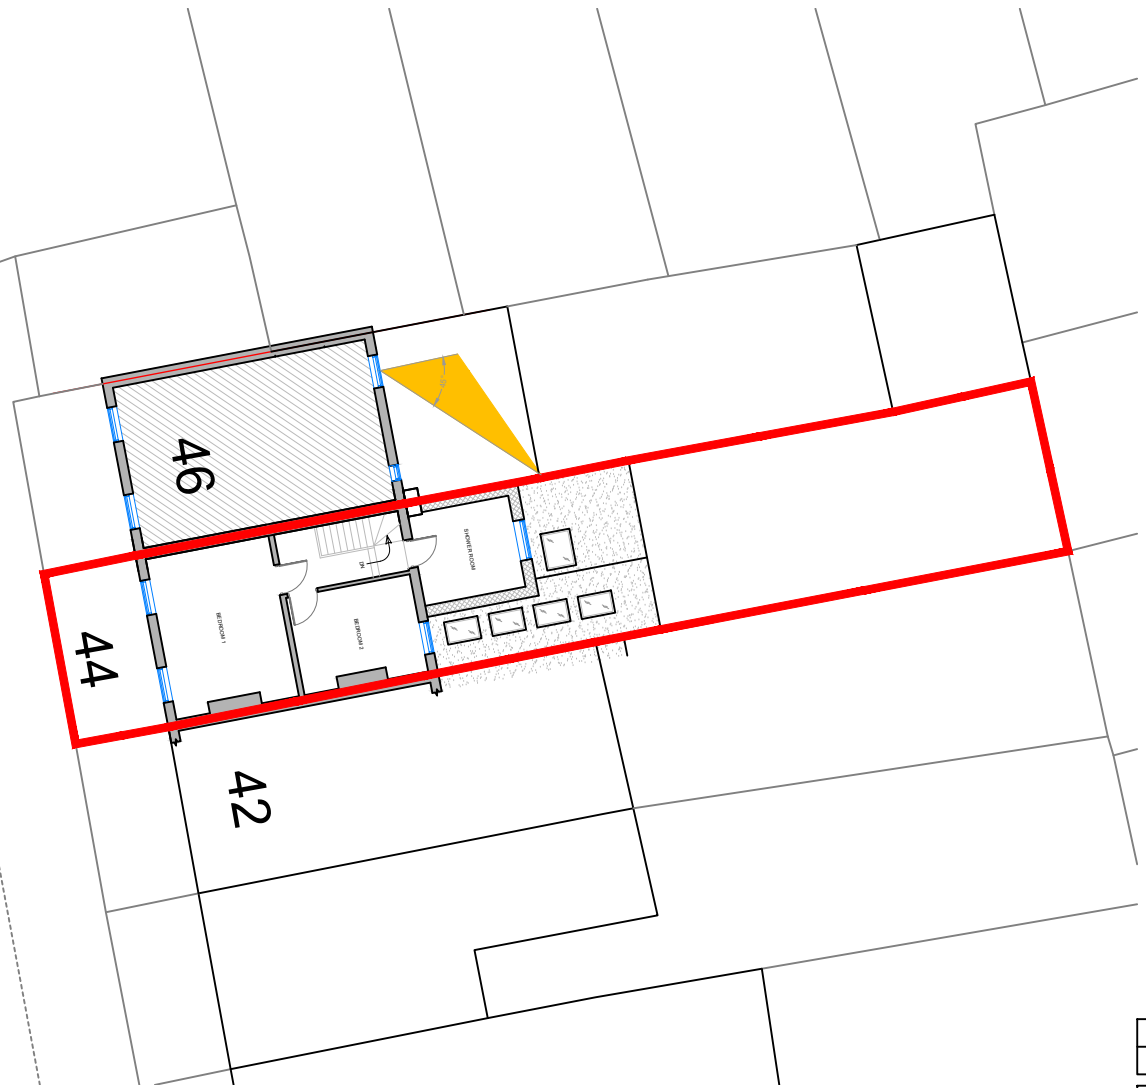

Rev	Date	Description
-----	------	-------------

Proposed Block Plan with First Floor

Project: 44 Gresham Road

Scale: 1:200@A4	Dwg No: PL5764-01-04
Date: 16/03/2024	Drawn: RP Rev: A