



Notes  
 All dimensions shown are in millimeters unless otherwise stated. Only figured dimension to be taken from this drawing and not scaled dimensions.

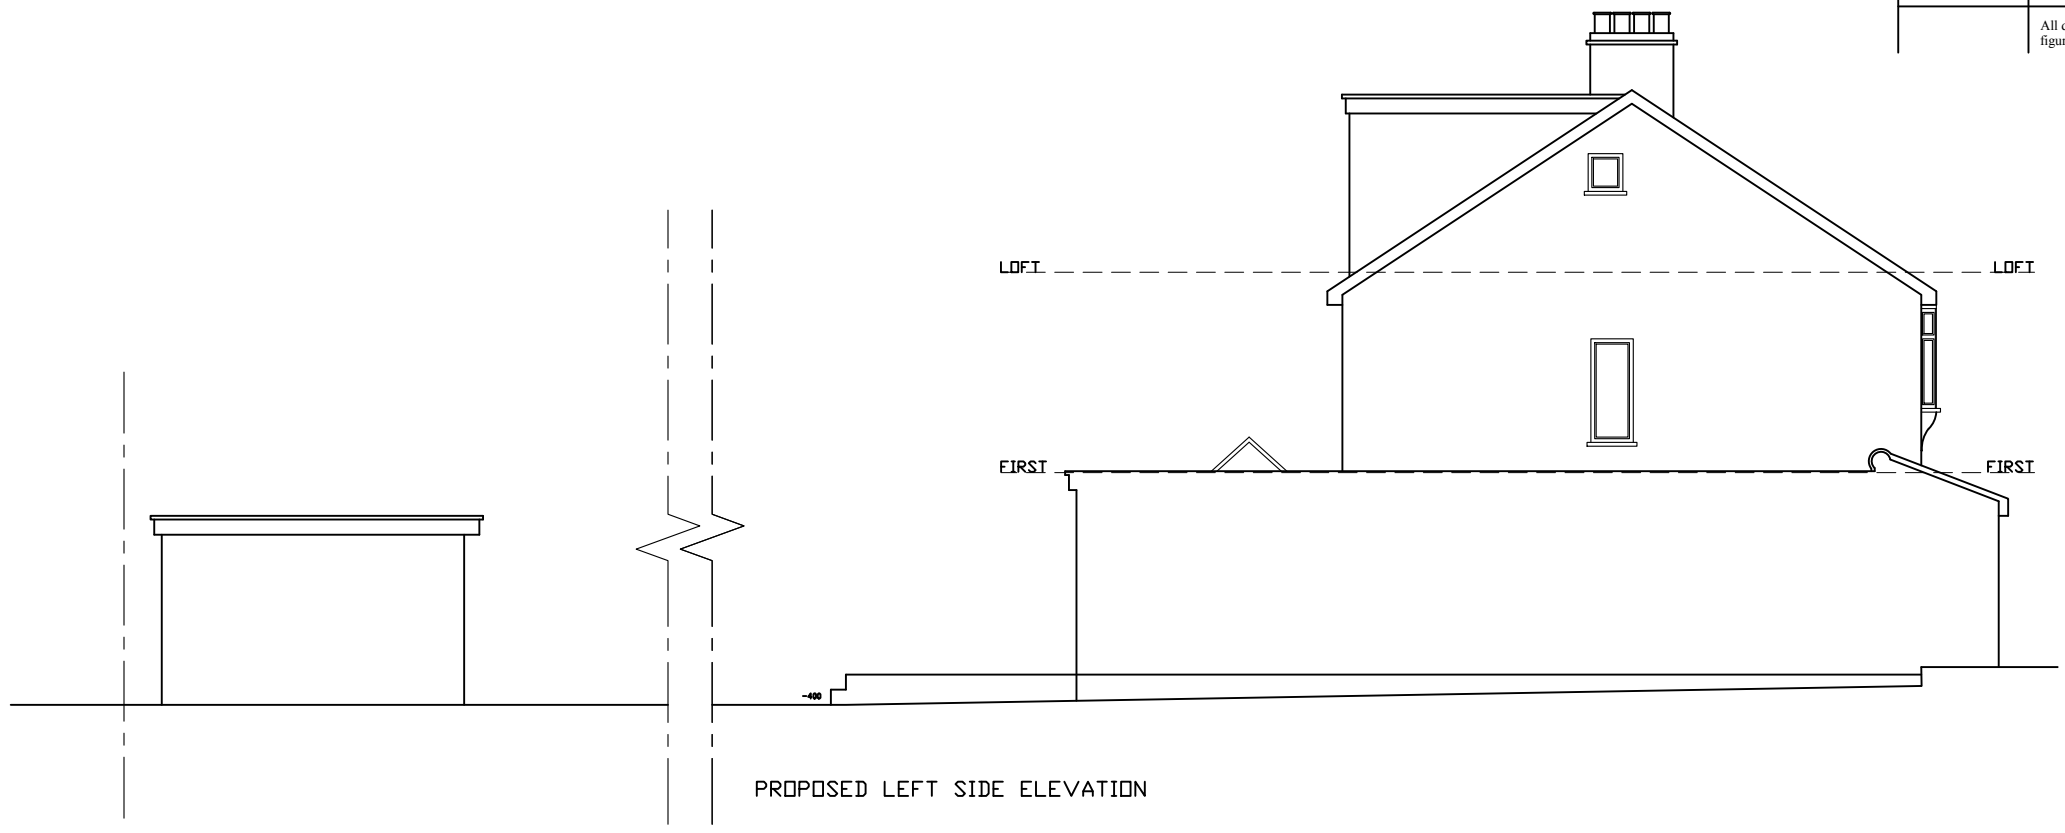

PROPOSED LEFT SIDE ELEVATION

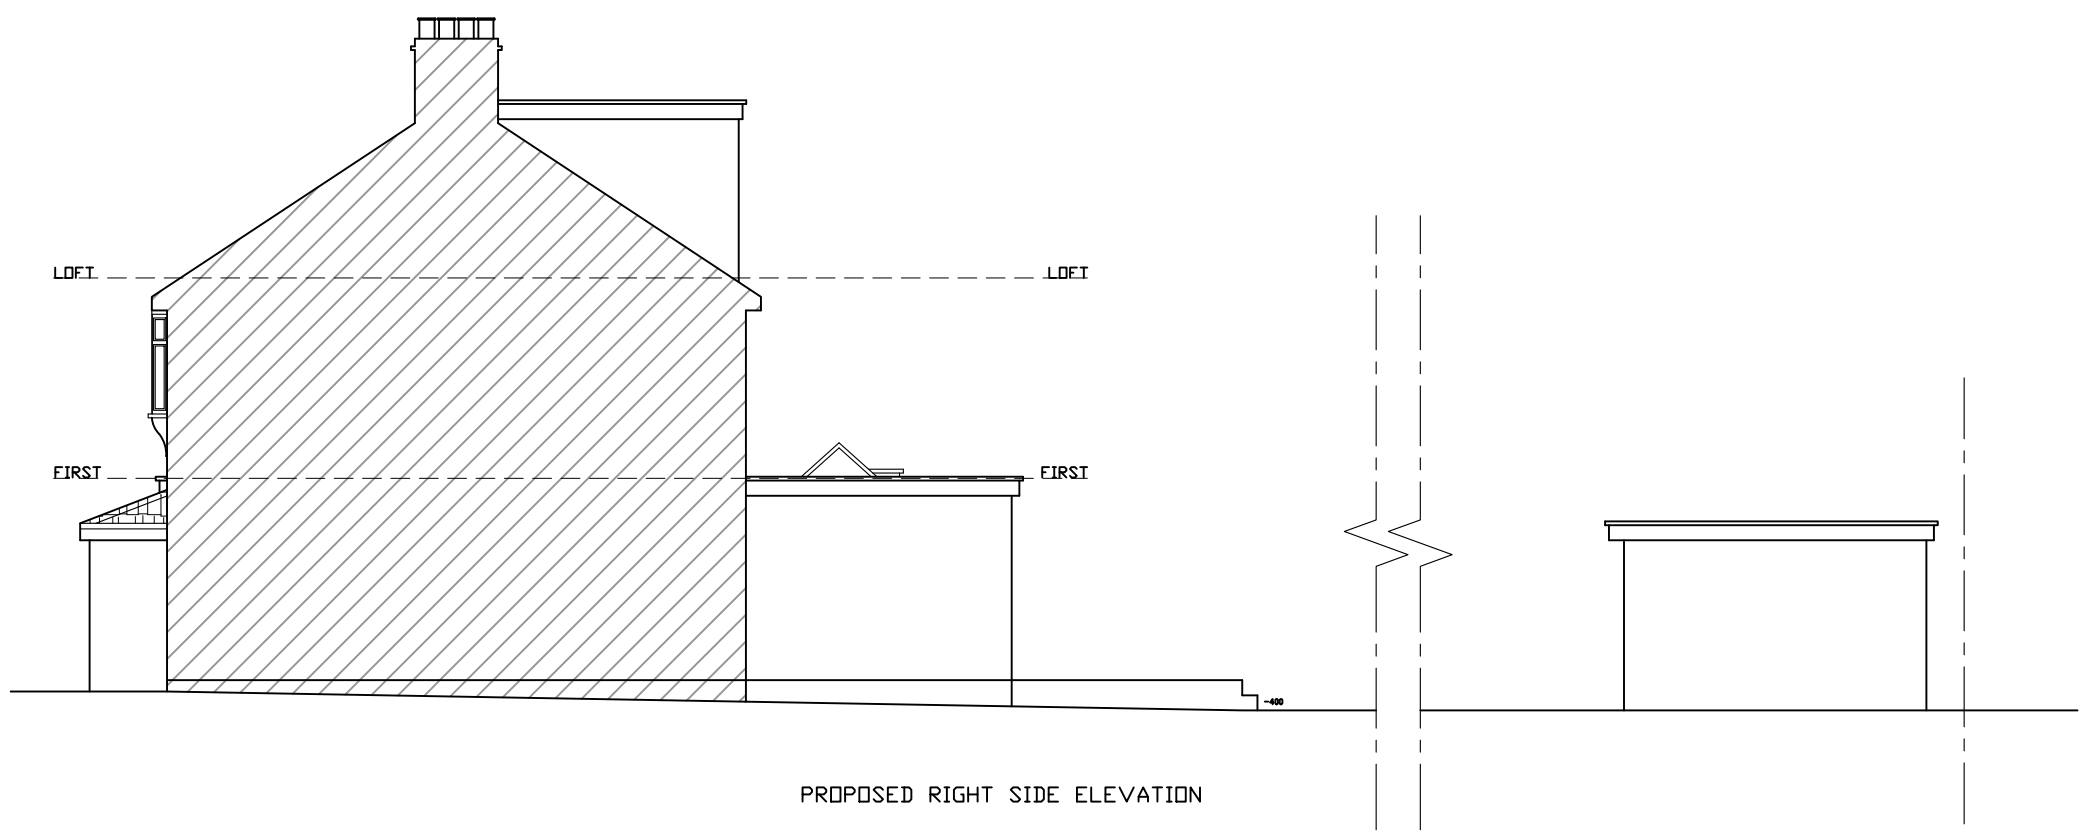

PROPOSED RIGHT SIDE ELEVATION



Project: PROPOSED SINGLE STOREY SIDE EXTENSION & OUTBUILDING 36 Ashbourne Avenue Bexleyheath DA7 5NS			
CLIENT:	DATE:	02-03-24	
	CHECKED BY:	TA	
REV:	Date	SCALE:	1:100 @A3
		DRAWN BY:	TA
		PROPOSED ELEVATIONS	



Loft conversion & Extension Specialists 07815559217

**240309-22**

REV:

© This drawing and the building work illustrated are copyright and may not be reproduced without written permission.