
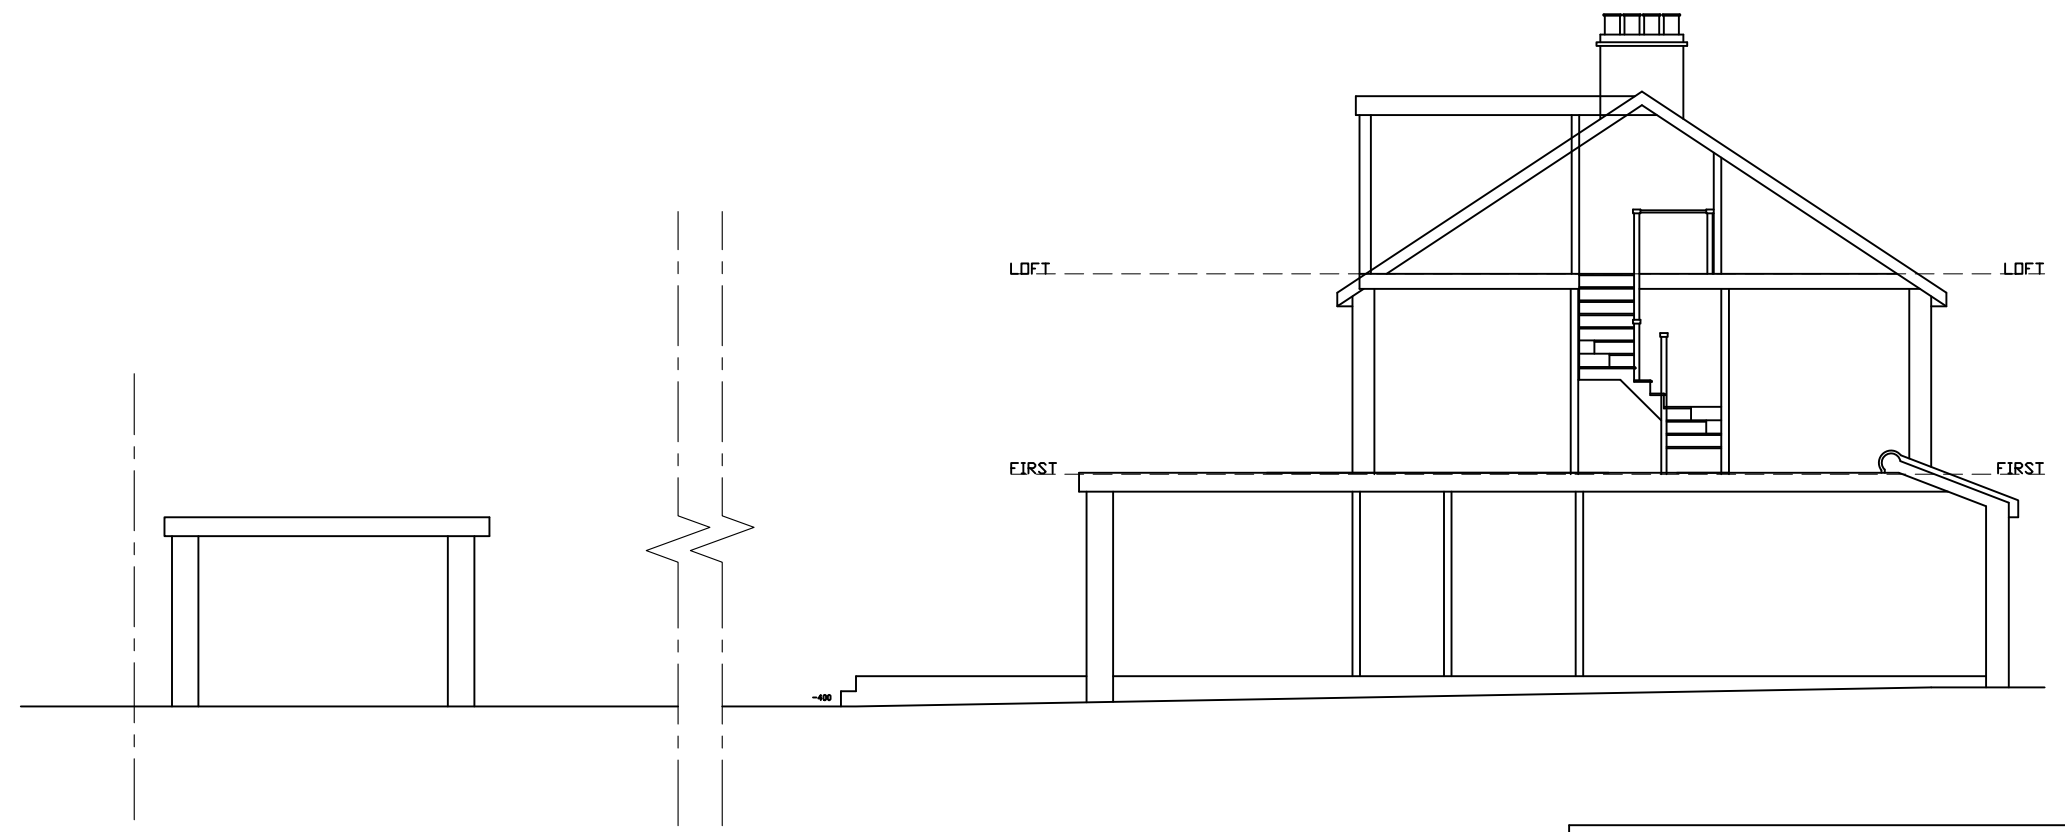



Notes
 All dimensions shown are in millimeters unless otherwise stated. Only figured dimension to be taken from this drawing and not scaled dimensions.

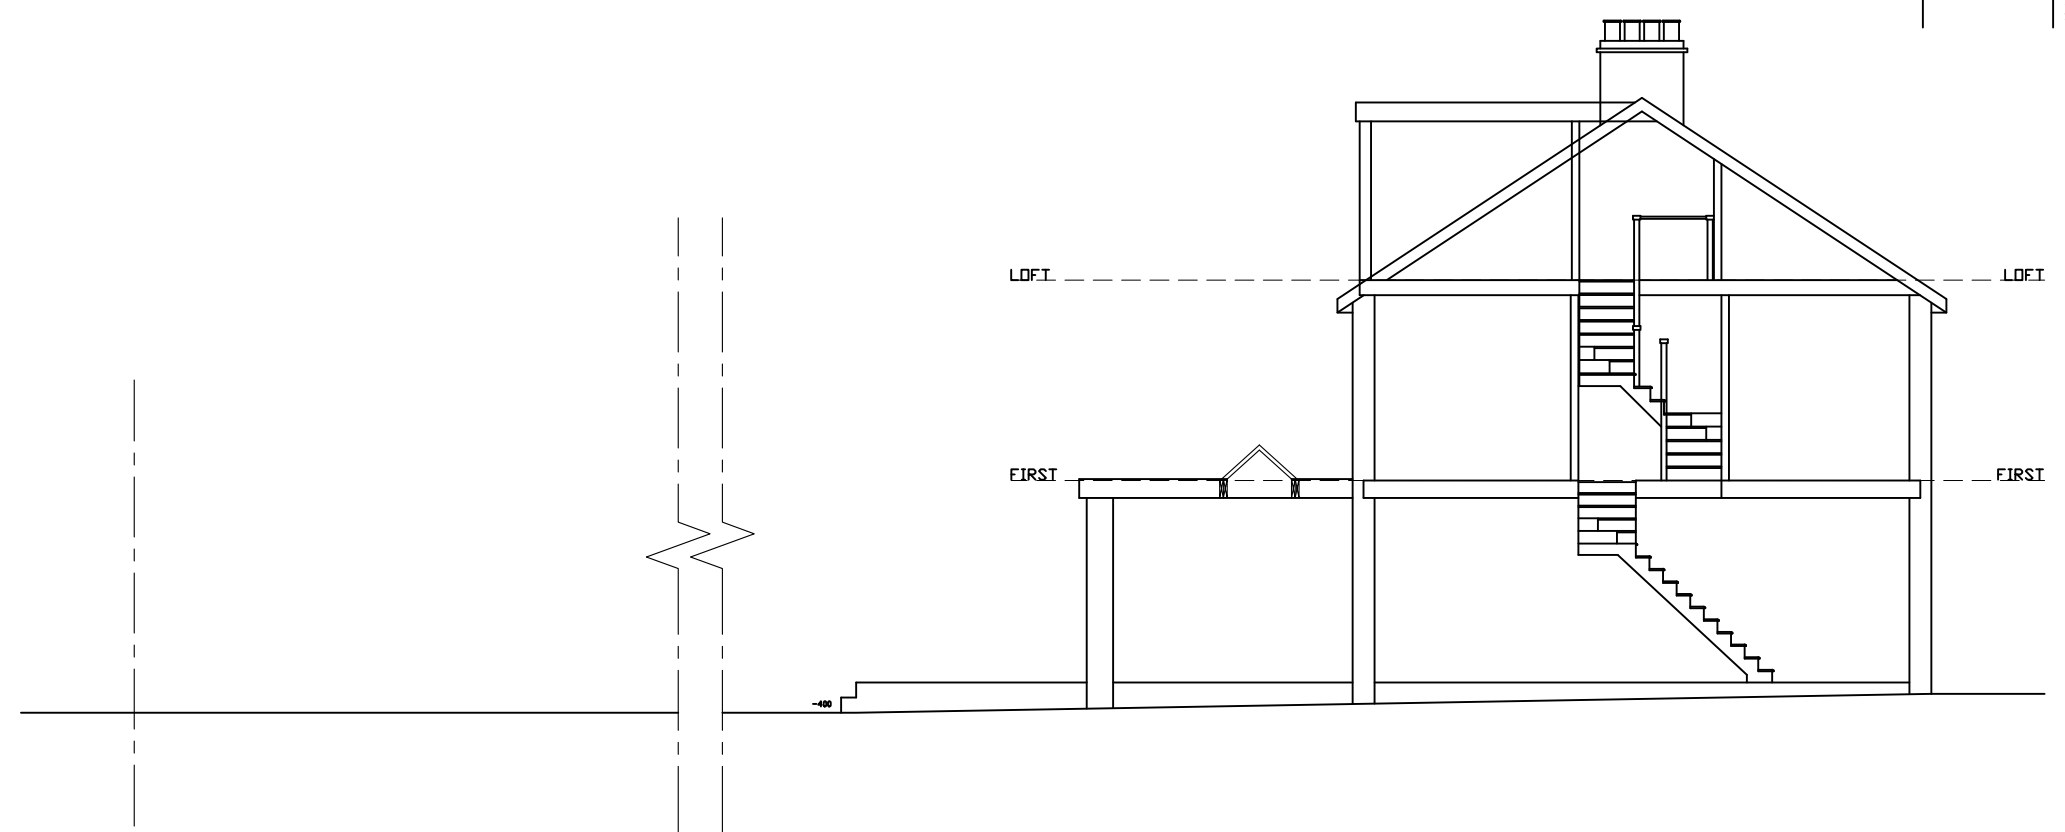

Project: PROPOSED SINGLE STOREY SIDE EXTENSION & OUTBUILDING 36 Ashbourne Avenue Bexleyheath DA7 5NS		 Loft conversion & Extension Specialists 07815559217	
CLIENT:	DATE: 02-03-24	CHECKED BY: TA	
REV:	Date	SCALE: 1:100 @A3	
		DRAWN BY: TA	
		EXISTING & PROPOSED SECTION	
		240309-13	
		REV:	

© This drawing and the building work illustrated are copyright and may not be reproduced without written permission.