
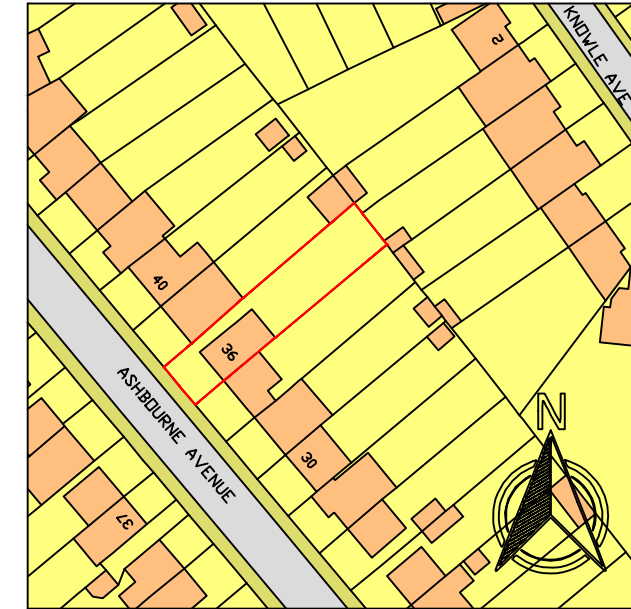



Notes

All dimensions shown are in millimeters unless otherwise stated. Only figured dimension to be taken from this drawing and not scaled dimensions.

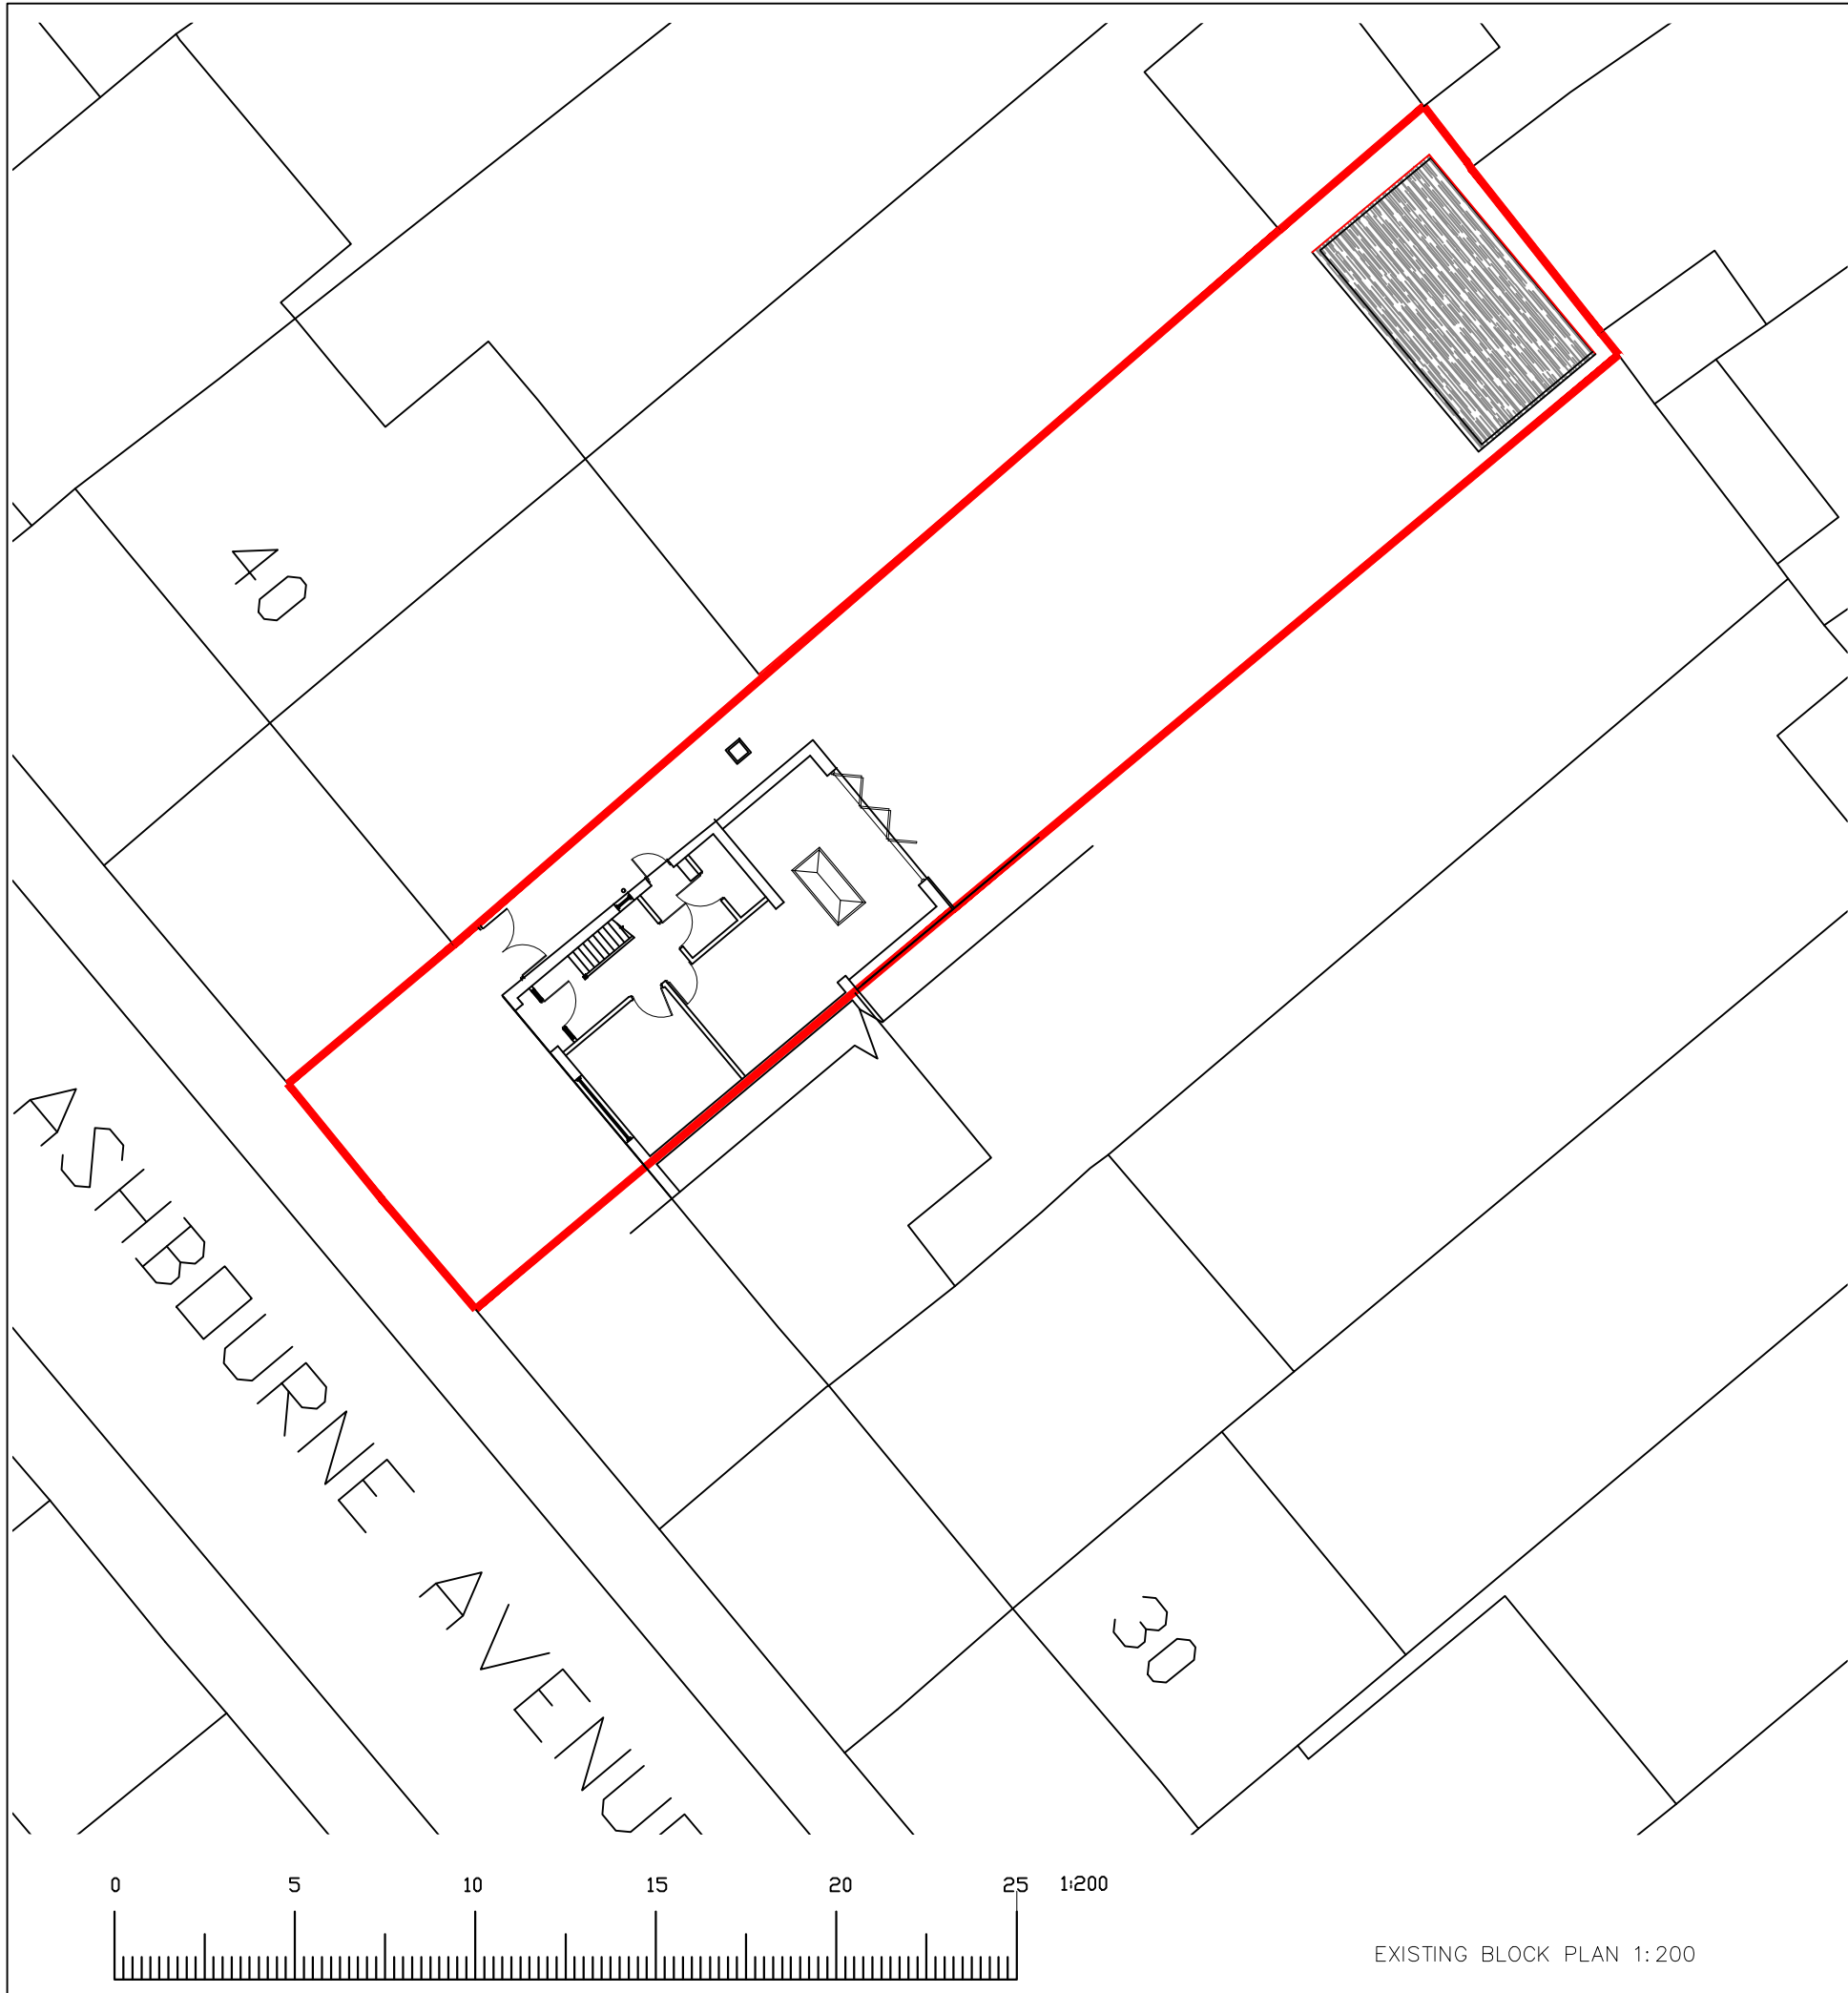

PROPOSED LOCATION PLAN 1:1250

Project: PROPOSED SINGLE STOREY SIDE EXTENSION & OUTBUILDING 36 Ashbourne Avenue Bexleyheath DA7 5NS				 Loft conversion & Extension Specialists 07815559217
CLIENT:	DATE:	02-03-24		
	CHECKED BY:	TA		
REV:	Date	SCALE:	1:200 @A3	
		DRAWN BY:	TA	
		EXISTING BLOCK PLAN		<b>240309-30</b> <small>© This drawing and the building work illustrated are copyright and may not be reproduced without written permission.</small>

EXISTING BLOCK PLAN 1:200