



Notes	All dimensions shown are in millimeters unless otherwise stated. Only figured dimension to be taken from this drawing and not scaled dimensions.
-------	--

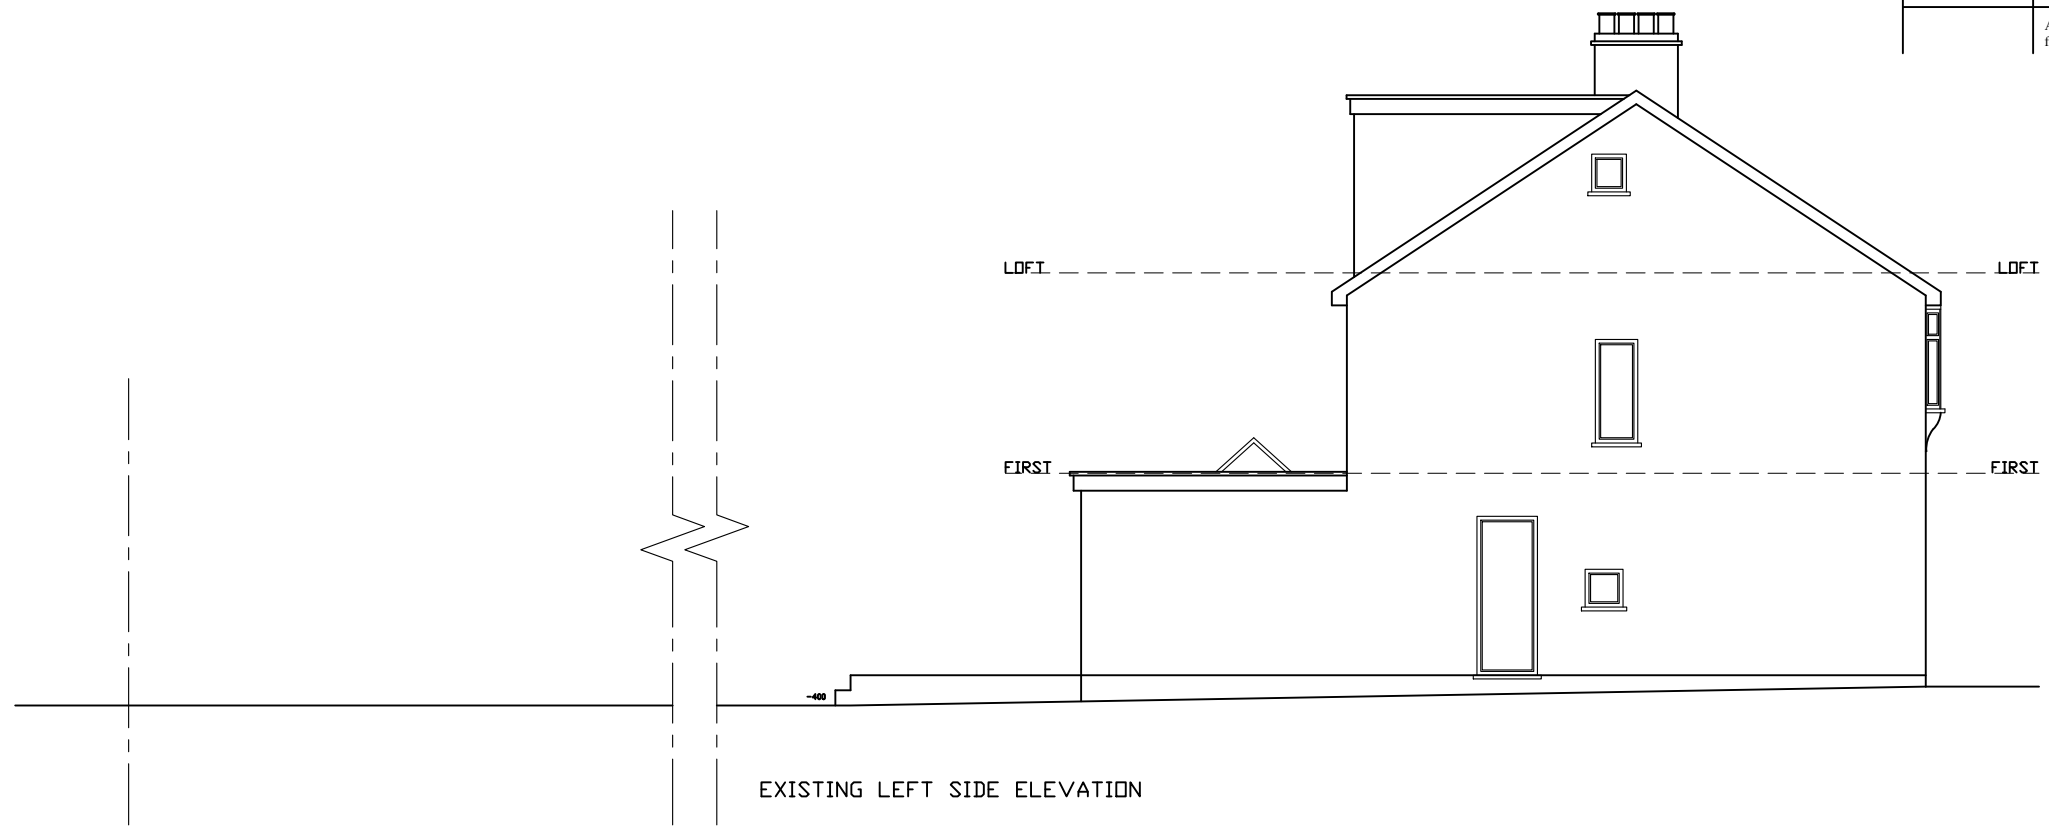


EXISTING LEFT SIDE ELEVATION

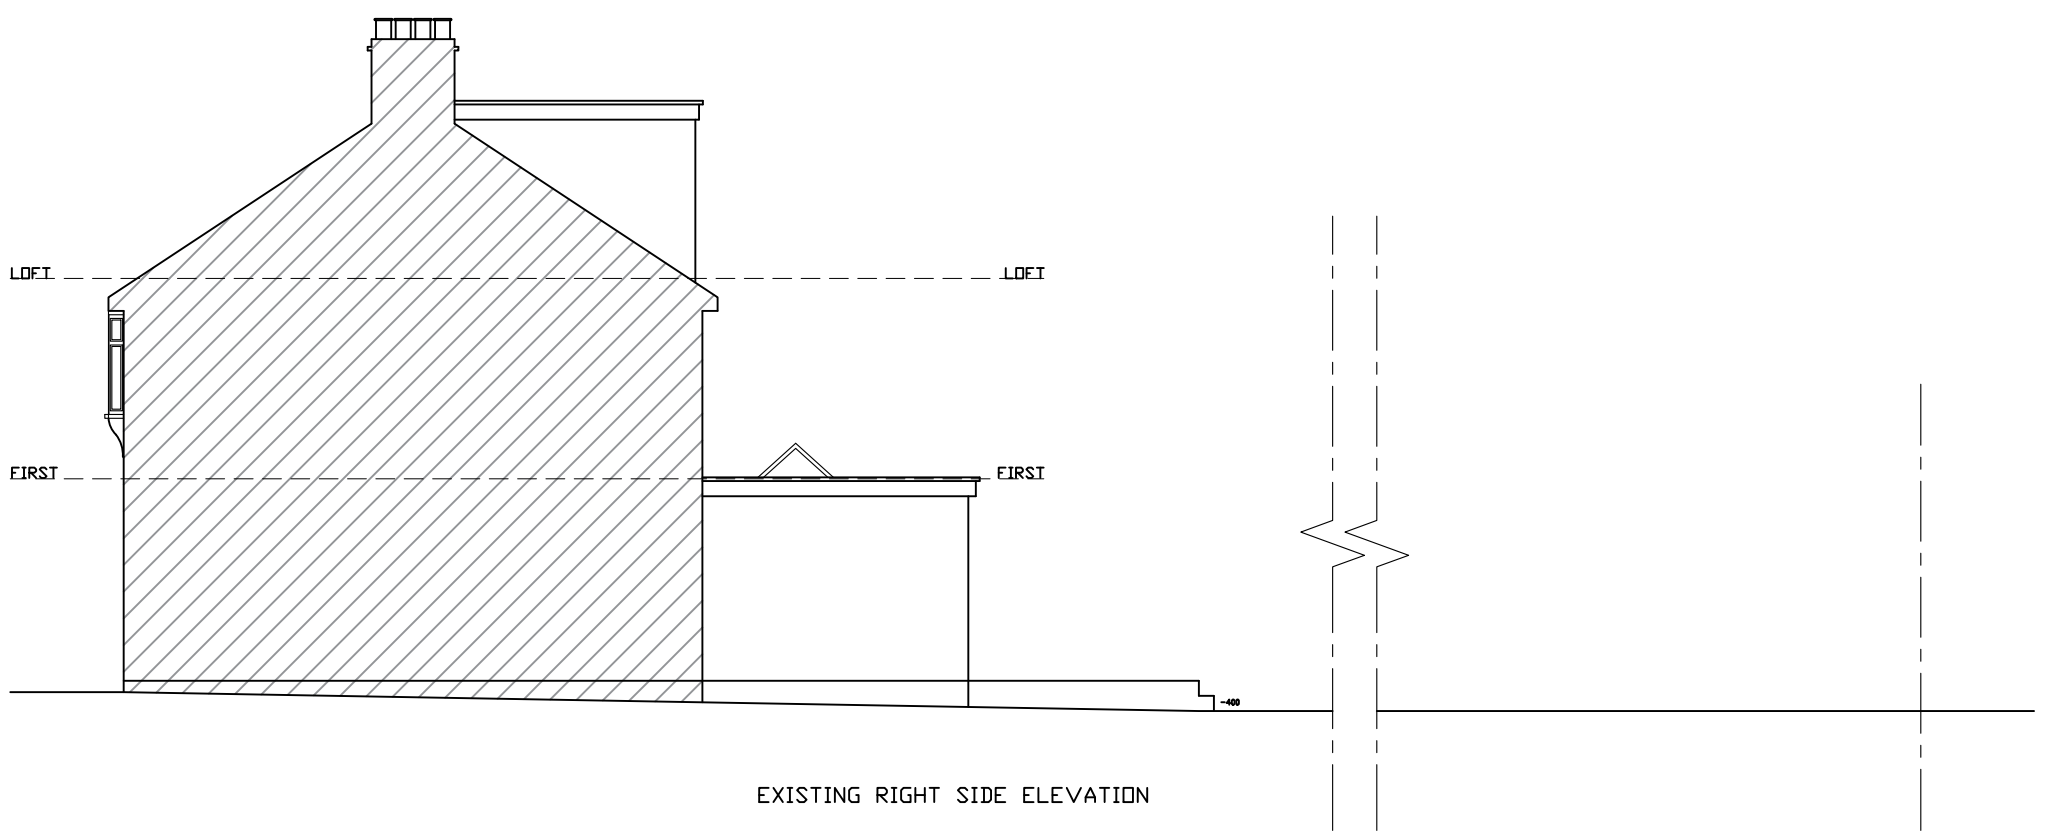

EXISTING RIGHT SIDE ELEVATION



Project: PROPOSED SINGLE STOREY SIDE EXTENSION & OUTBUILDING 36 Ashbourne Avenue Bexleyheath DA7 5NS				 Loft conversion & Extension Specialists 07815559217
CLIENT:	DATE:	02-03-24		
REV:	Checked by:	TA		
	SCALE:	1:100 @A3		
	DRAWN BY:	TA		
	EXISTING ELEVATIONS			240309-12 REV:

© This drawing and the building work illustrated are copyright and may not be reproduced without written permission.