


Contractor is to check all dimensions prior to fabrication or construction on site.

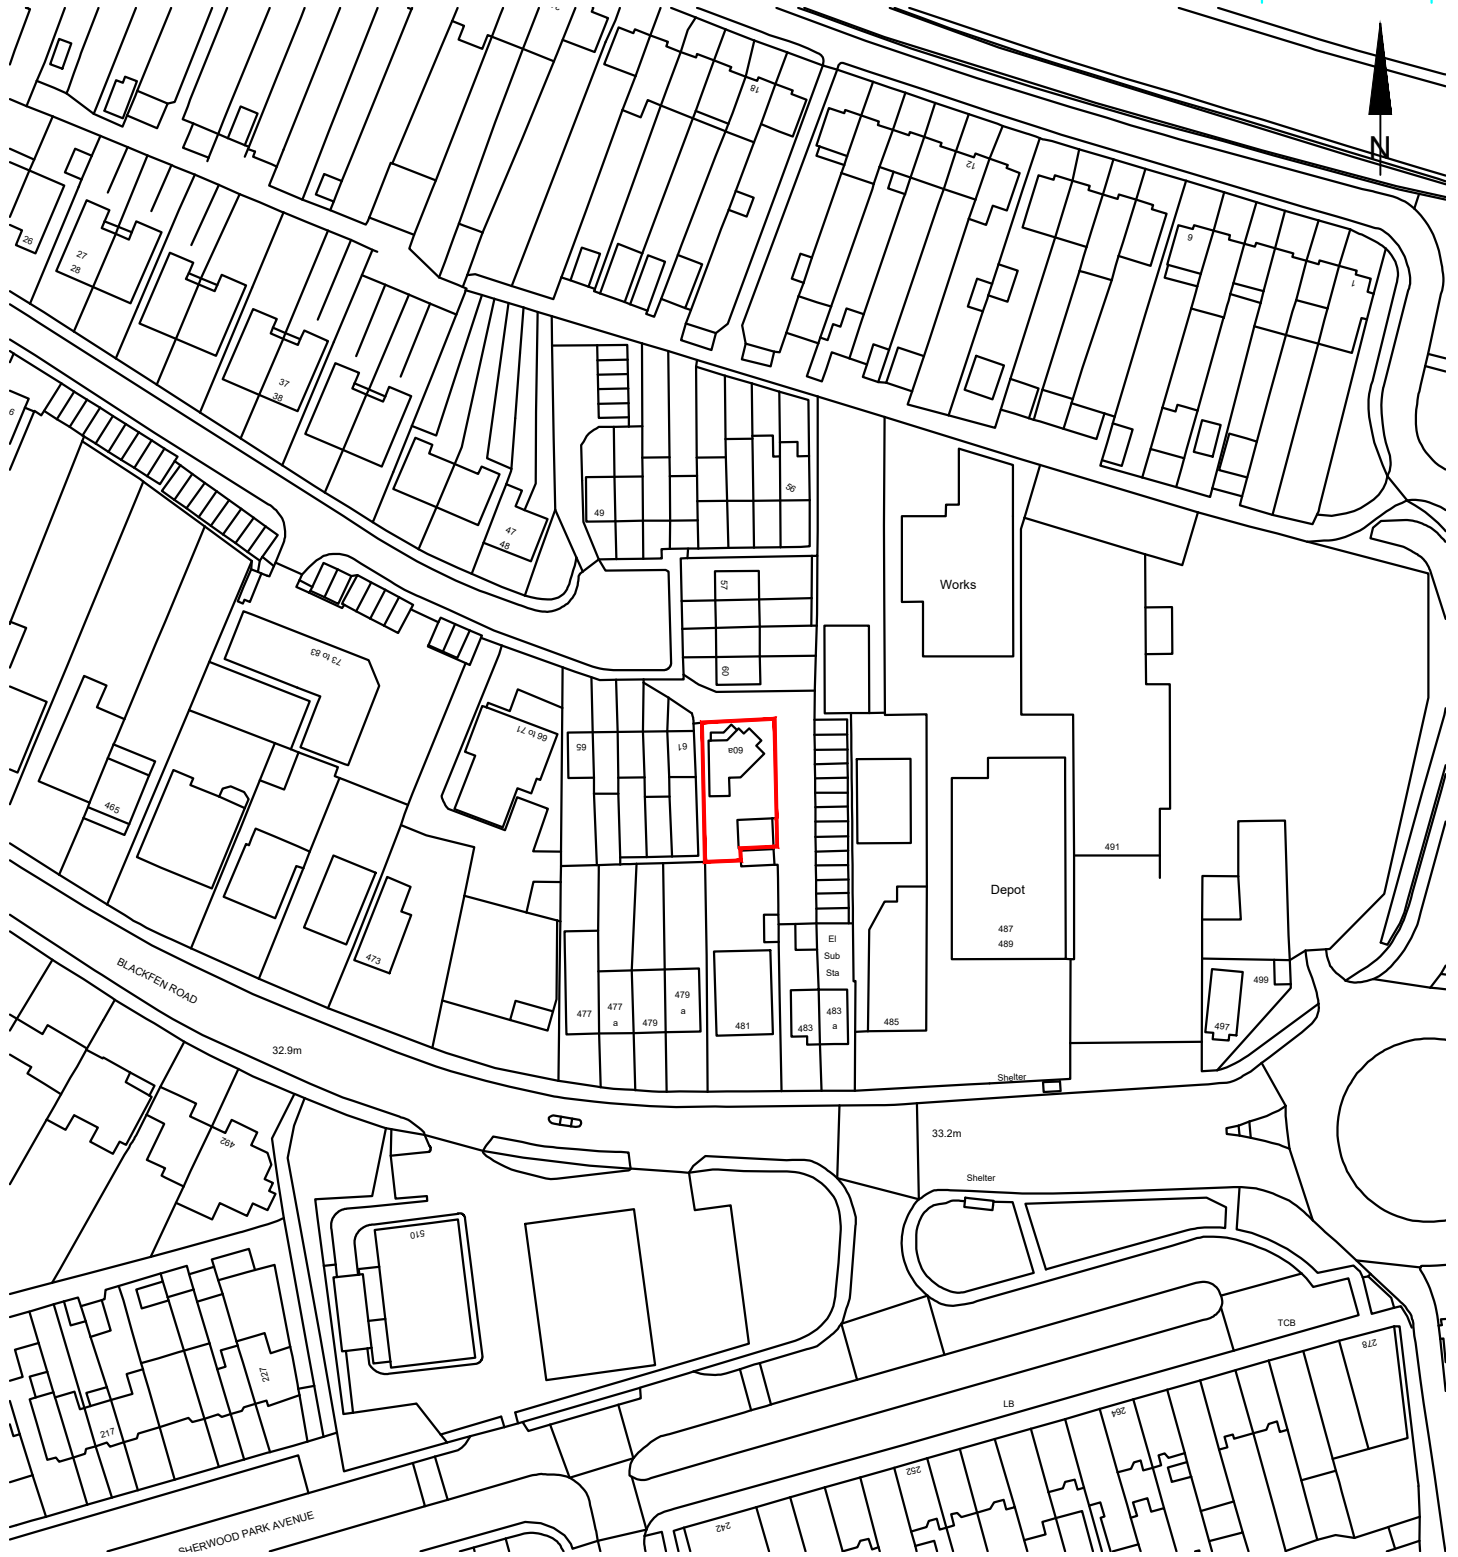

Project <b>60A WESTERHAM DRIVE, DA15 9NR</b>		
Drawing <b>LOCATION PLAN</b>		
Project No.	Discipline	Drawing No. <b>WES/003</b>

Purpose of Issue:
-------------------

Scale 1:1250	Date 07.03.24
Drawn by: I.C	Checked by:
Fin. Code	Rev. Status