


Contractor is to check all dimensions prior to fabrication or construction on site.

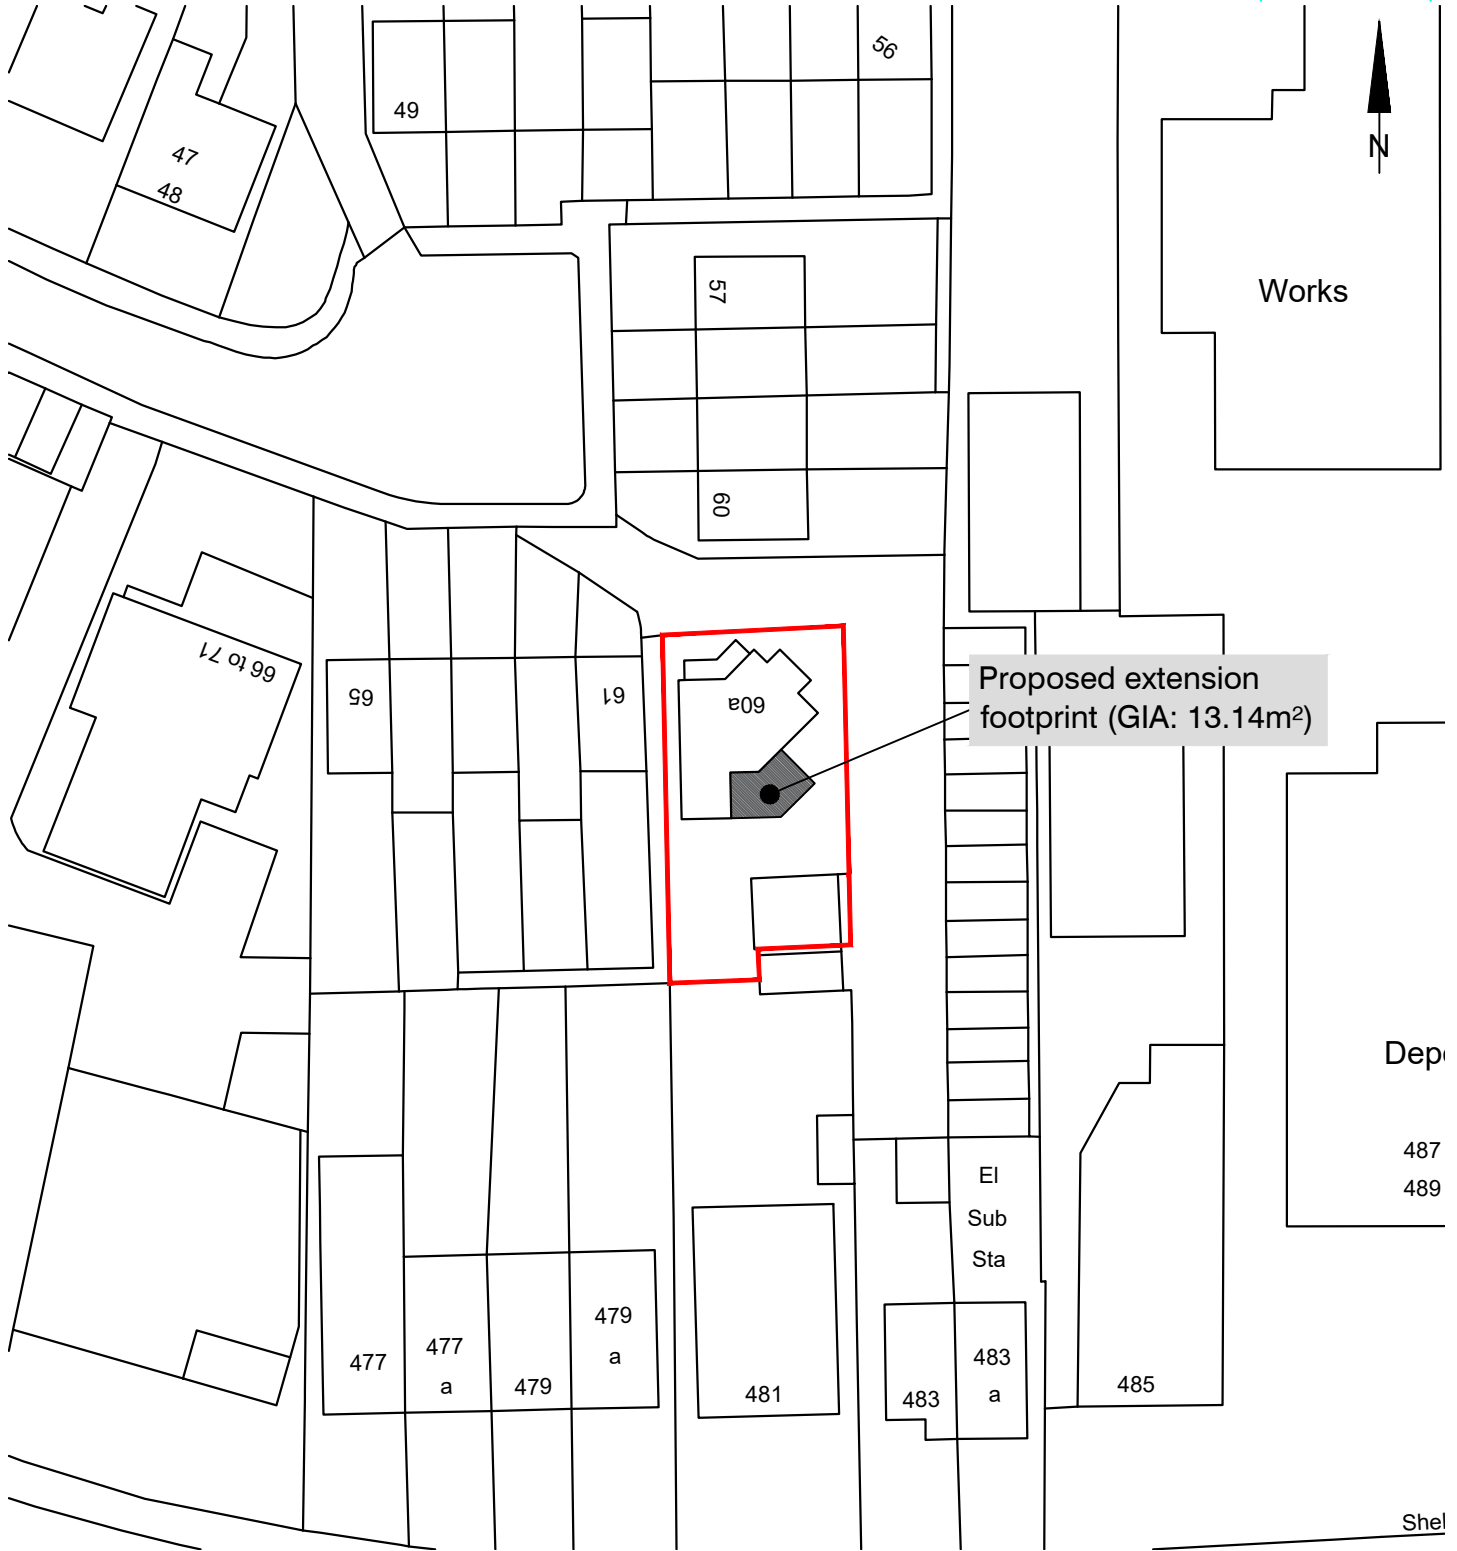

Project
60A WESTERHAM DRIVE, DA15 9NR

Drawing
BLOCK PLAN

Project No.	Discipline	Drawing No.
		WES/002

Purpose of Issue:

Scale	Date
1:500	07.03.24
Drawn by:	Checked by:
I.C	
Fin. Code	Rev. Status