



# Proposed

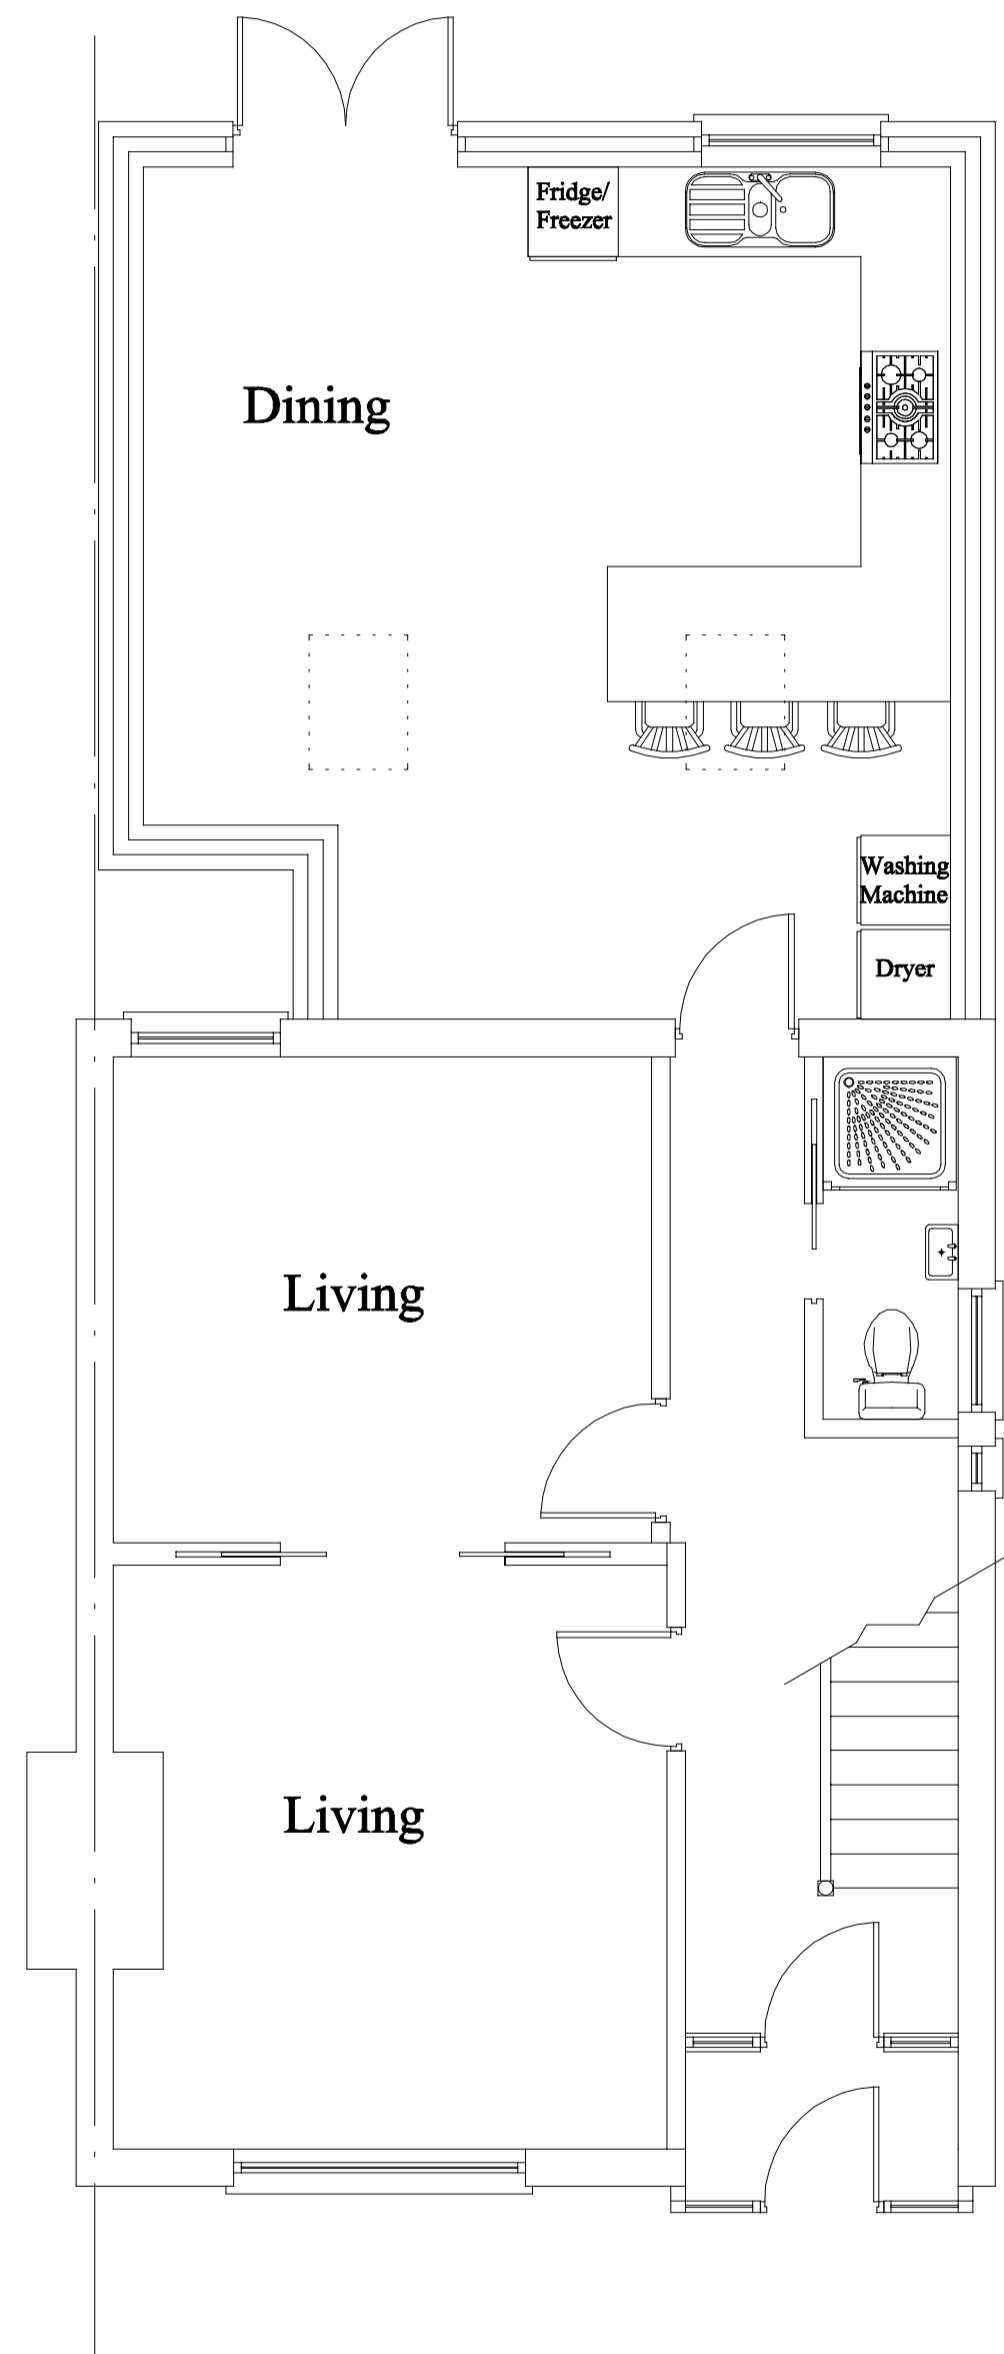


6000

Ground

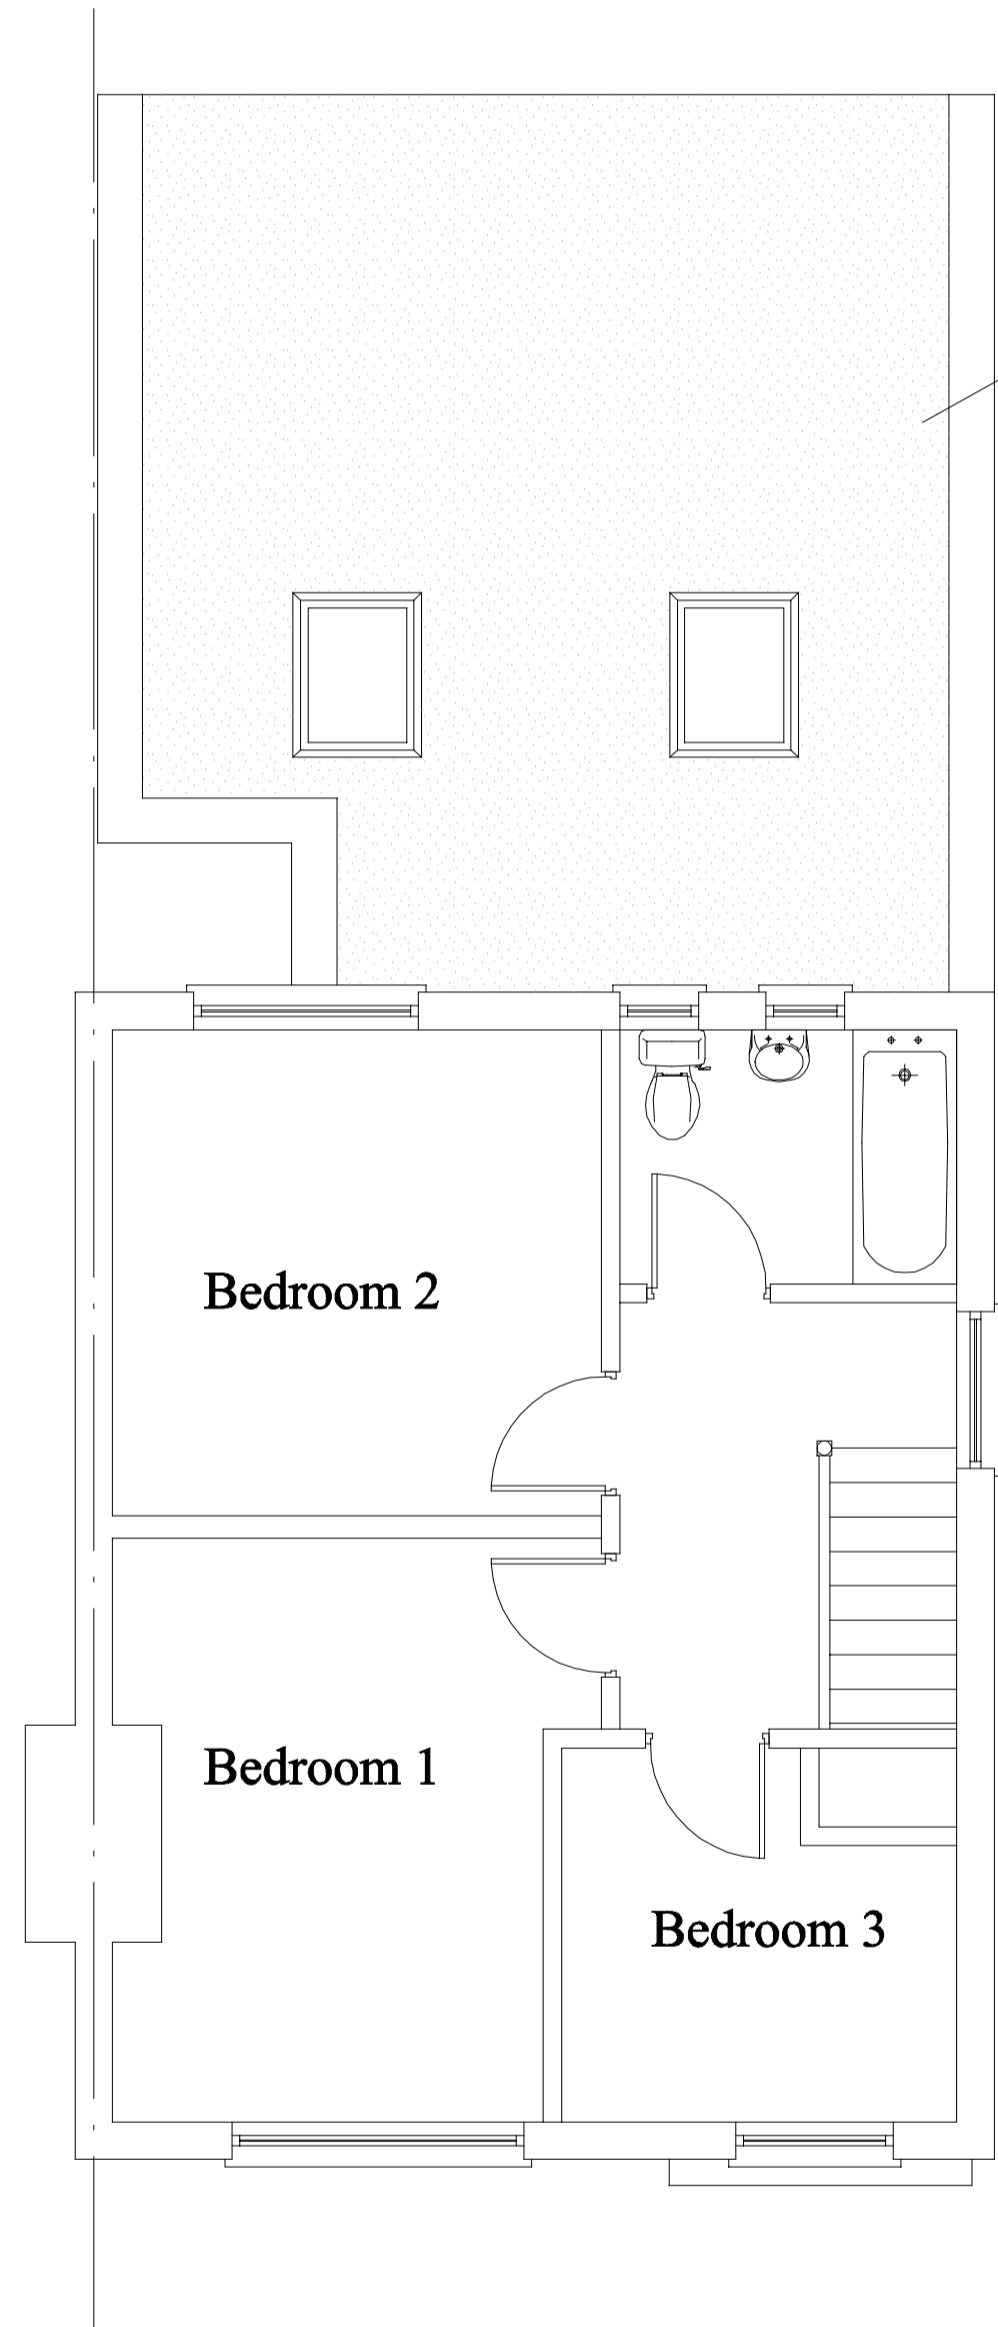


First

Grey bitumen felt roof

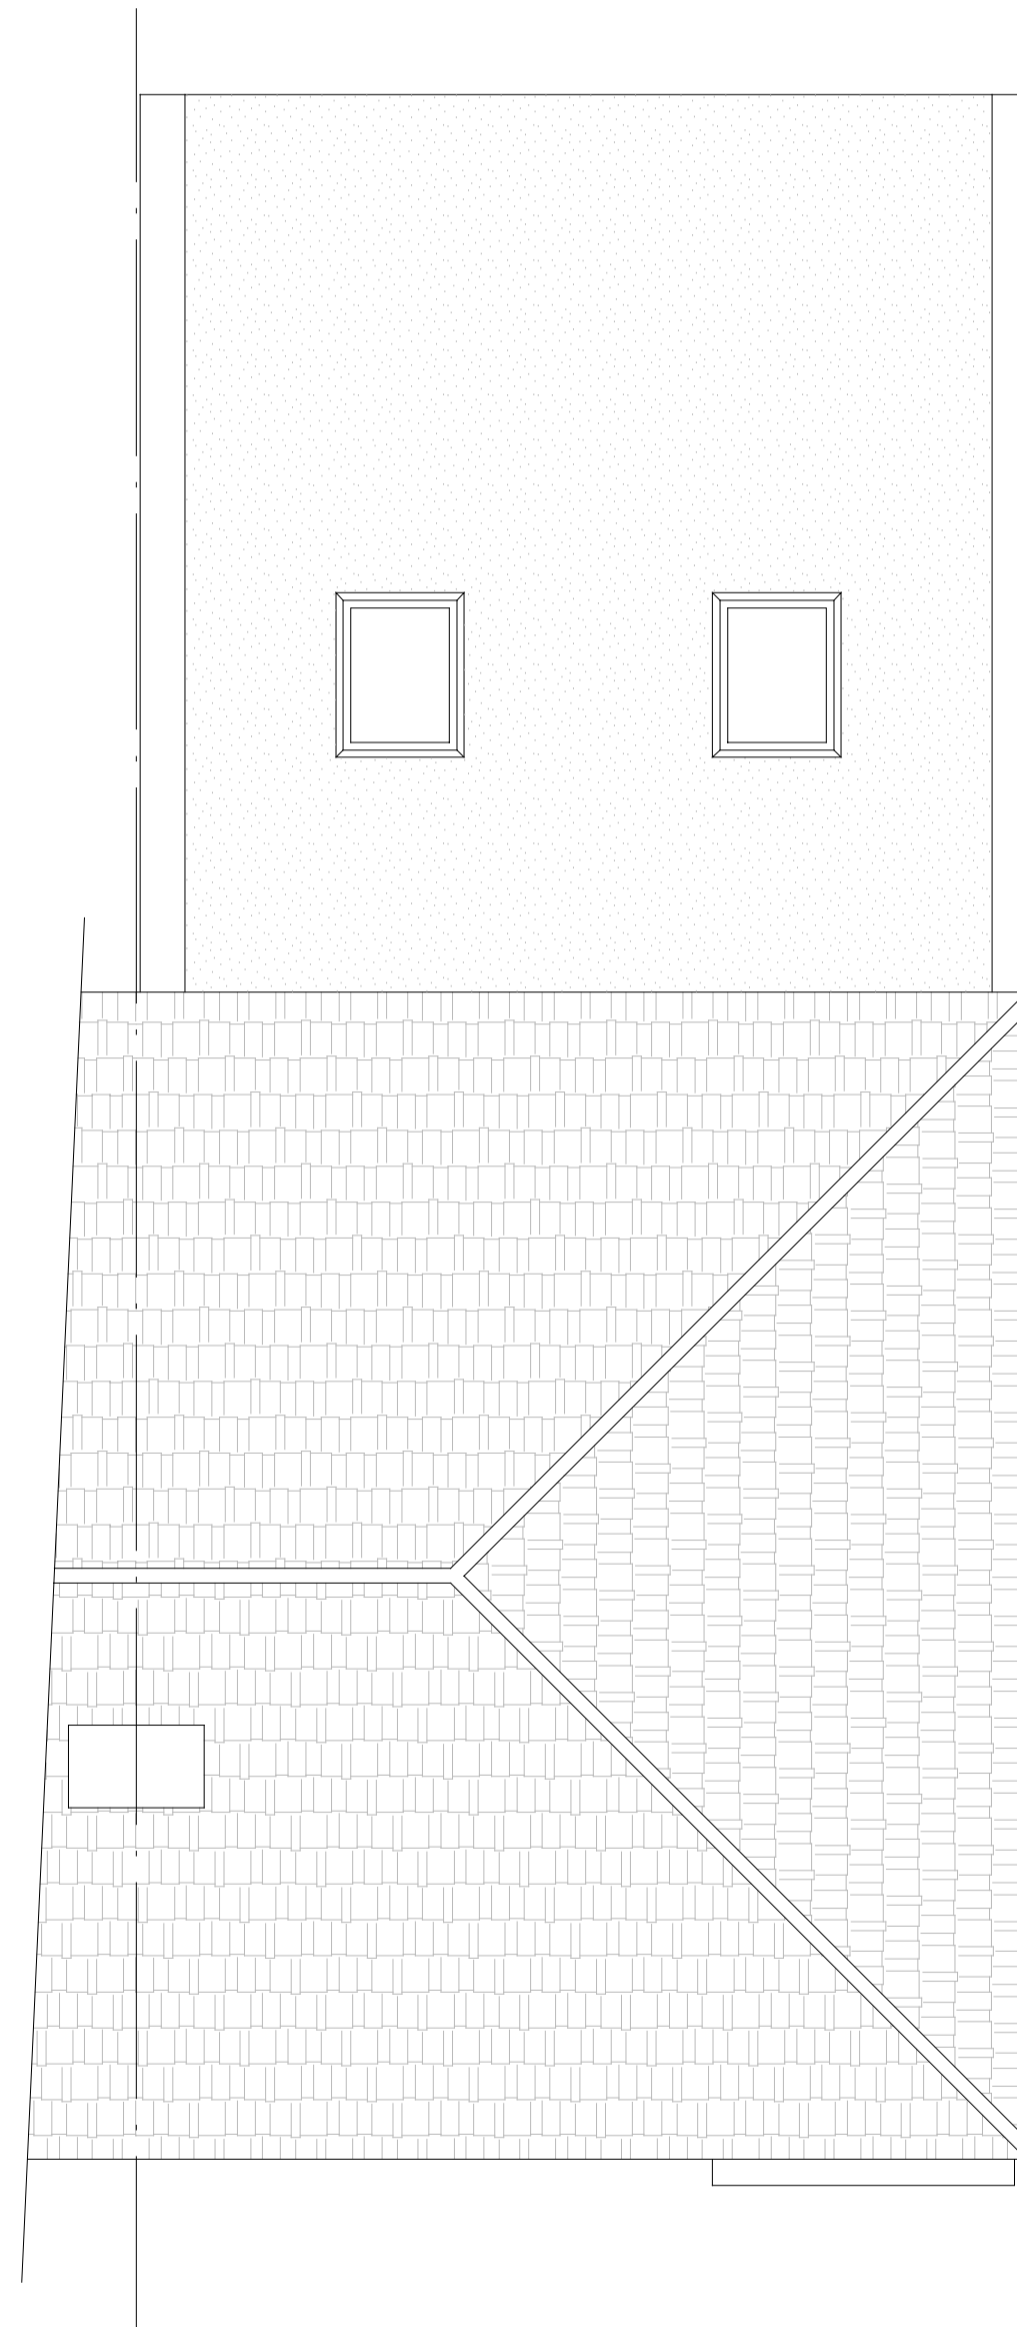


Roof

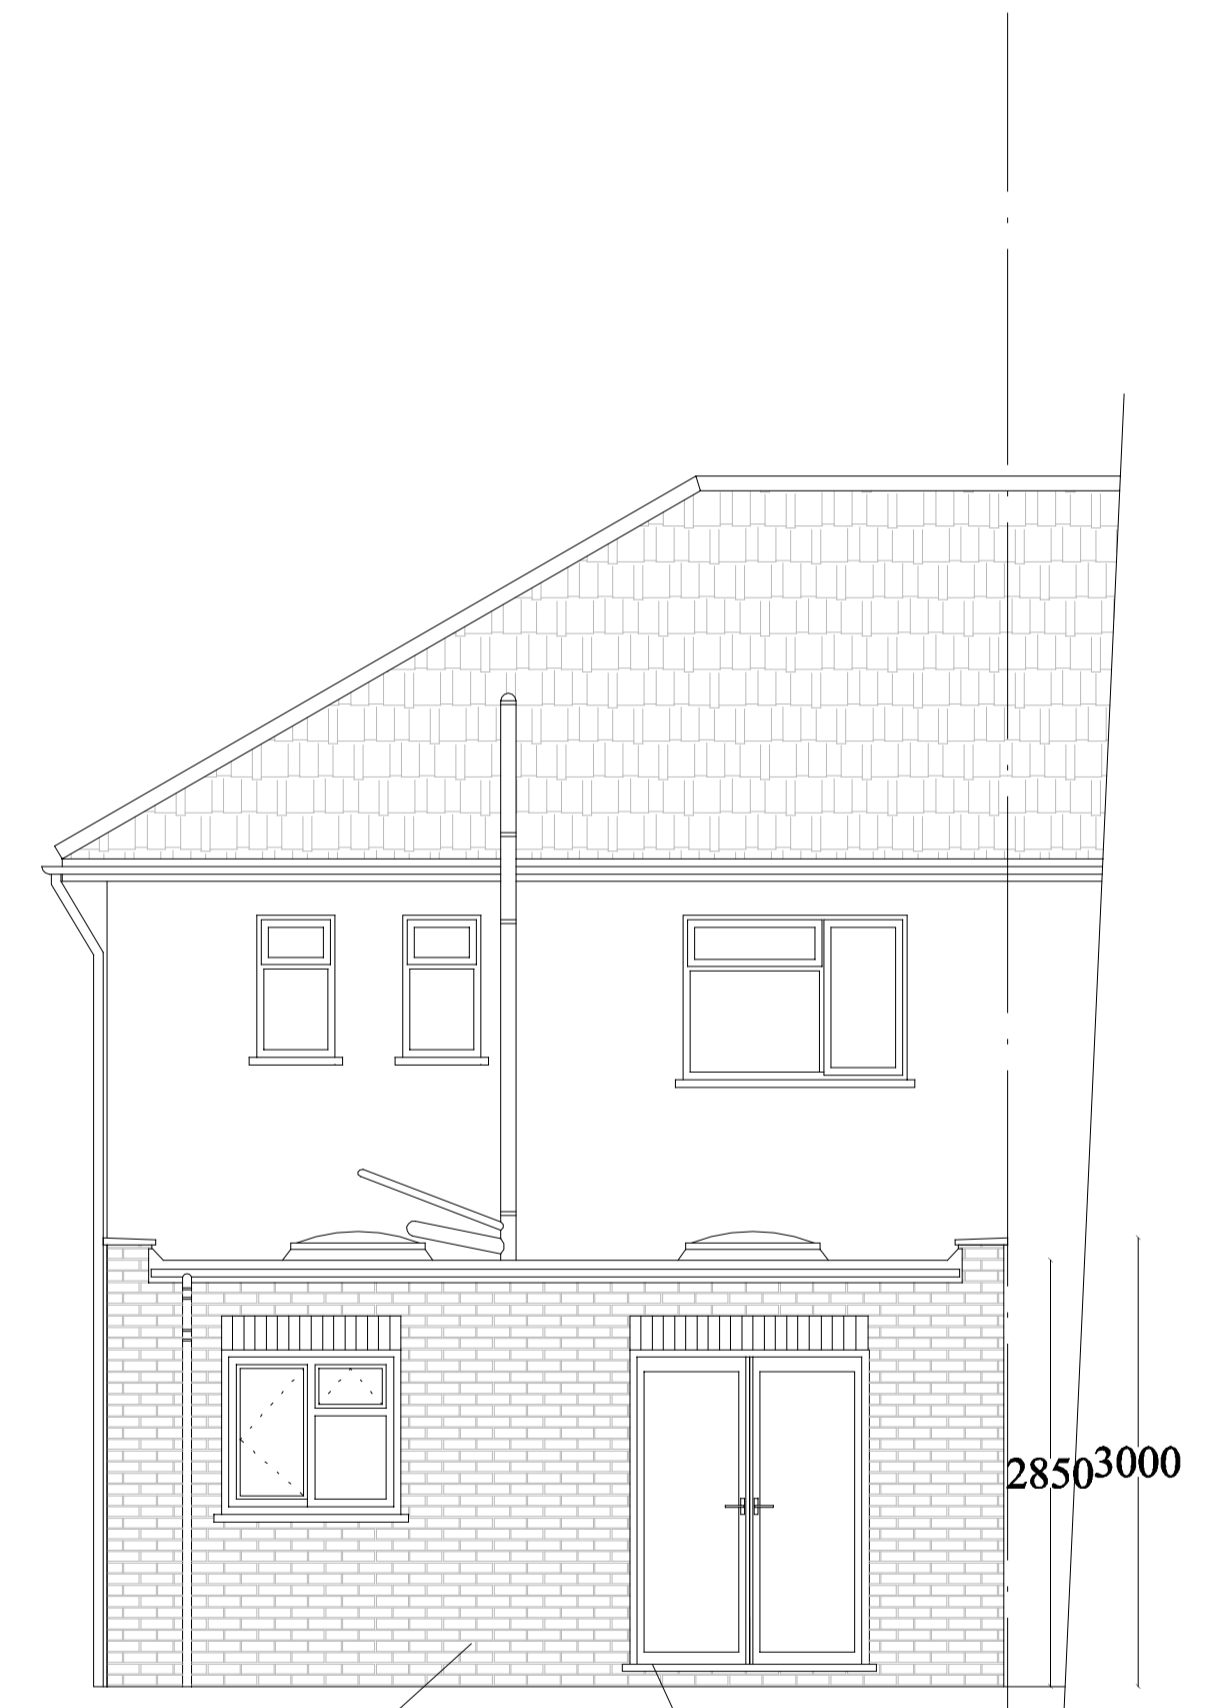

Bricks to match existing

White UPVC windows to match existing

Rear

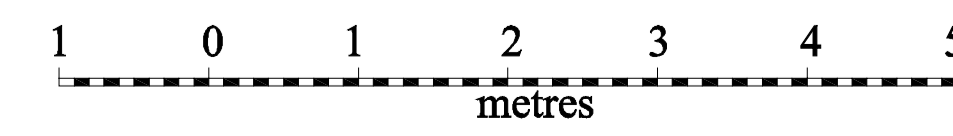

Client:  
 Mr M Solomon  
 26 Alderney Road  
 Erith  
 DA8 2JD

No.	Revision/Issue	Date

Firm Name and Address  
**P & A Design Consultants Ltd**  
 4 Hogarth Road  
 Dagenham  
 Essex RM8 2NJ  
 Tel: 020 8595 6070  
 Mobile: 07956 181 363  
 M Pennie BSc Hons, MRICS, MCI0B

Project Name and Address  
**Rear extension**  
 26 Alderney Road  
 Erith  
 DA8 2JD

Project	Sheet
Date	<b>2</b>
Scale	
1:50 (A1)	