


Existing

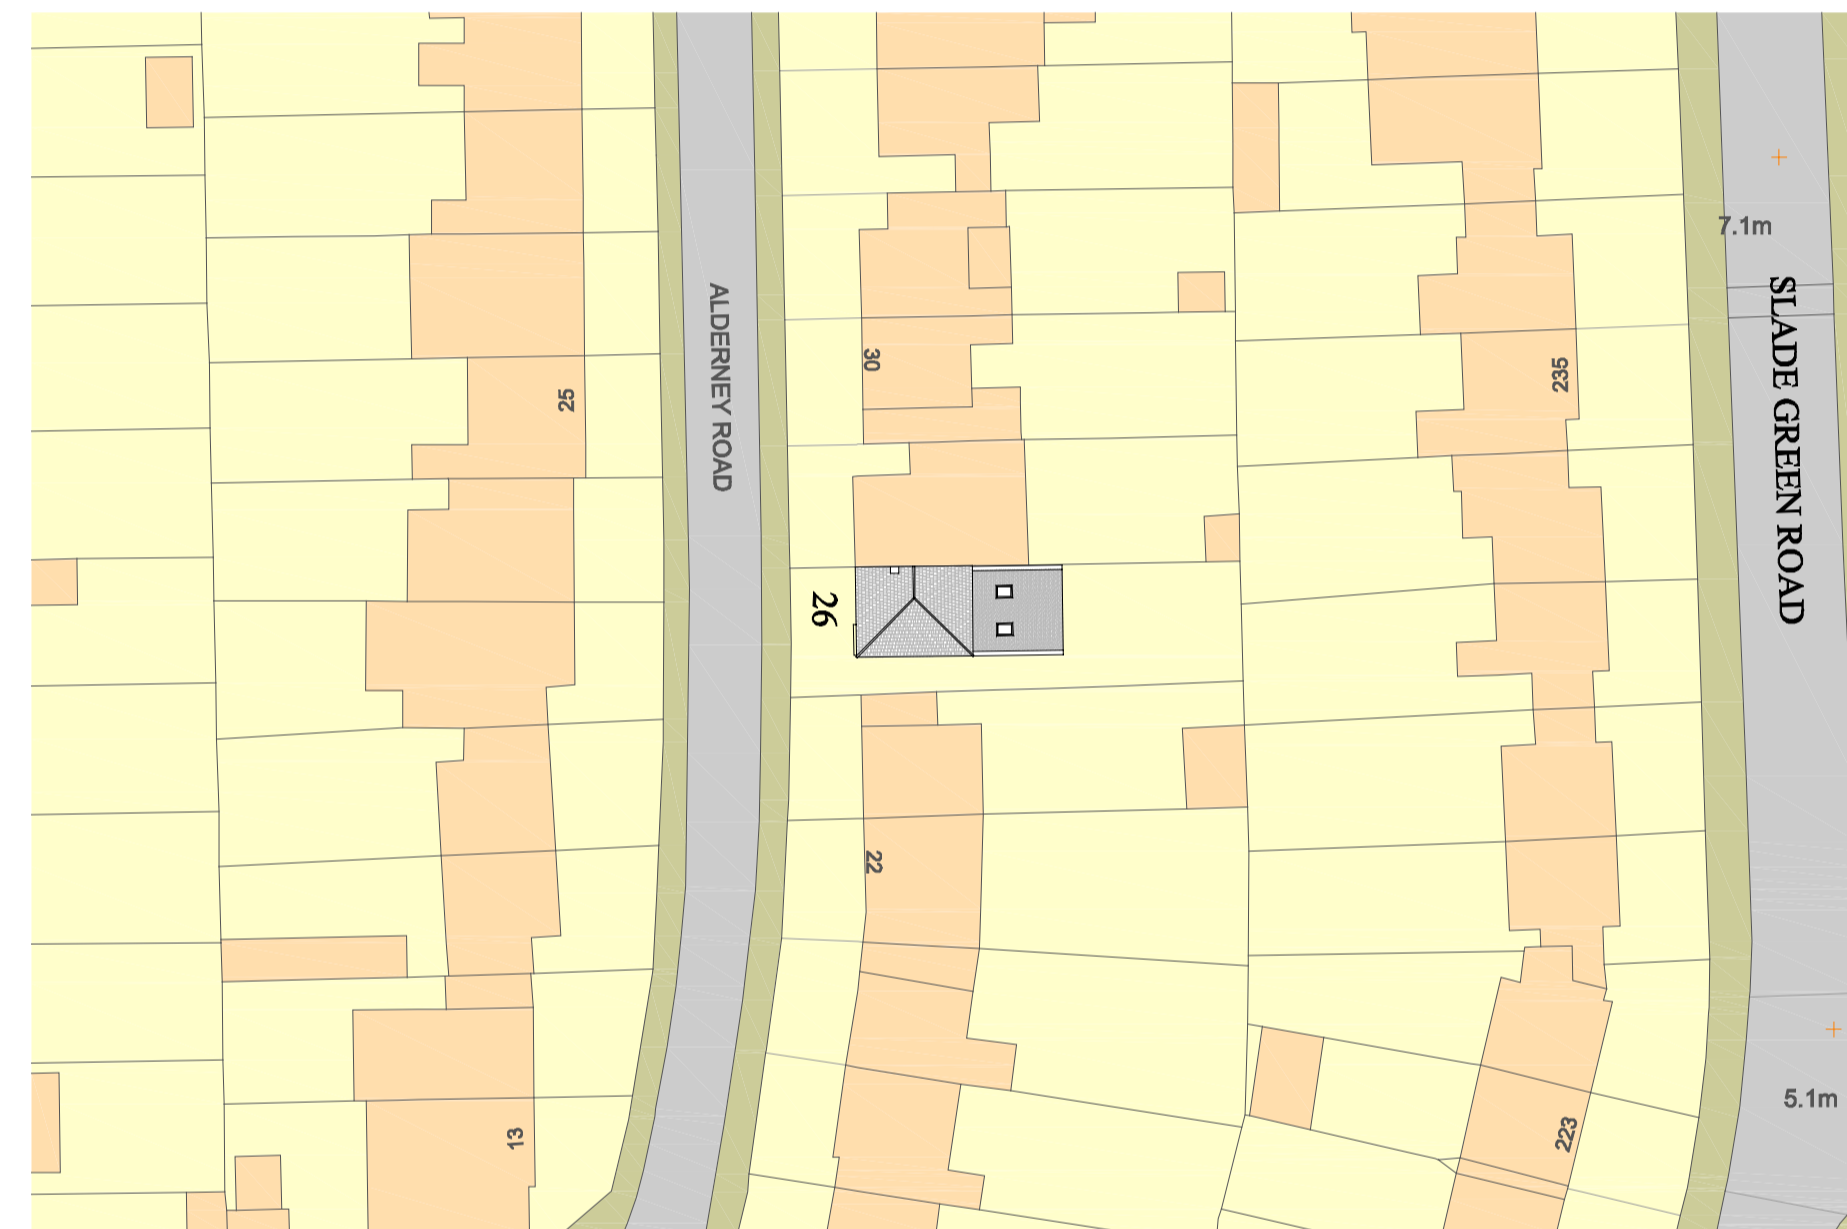

Proposed

Block 1:500

0 5 10 15 20 25 30
metres

General Notes

Client:
Mr M Solomon
26 Alderney Road
Erith
DA8 2JD

No.	Revision/Issue	Date

Firm Name and Address
P & A Design Consultants Ltd
4 Hogarth Road
Dagenham
Essex RM8 2NJ
Tel: 020 8595 6070
Mobile: 07956 181 363
M Pennie BSc Hons, MRICS, MCI0B

Project Name and Address
Rear extension
26 Alderney Road
Erith
DA8 2JD

Project	Sheet
Date	3
Scale	
1:500 (A1)	