




Proposed

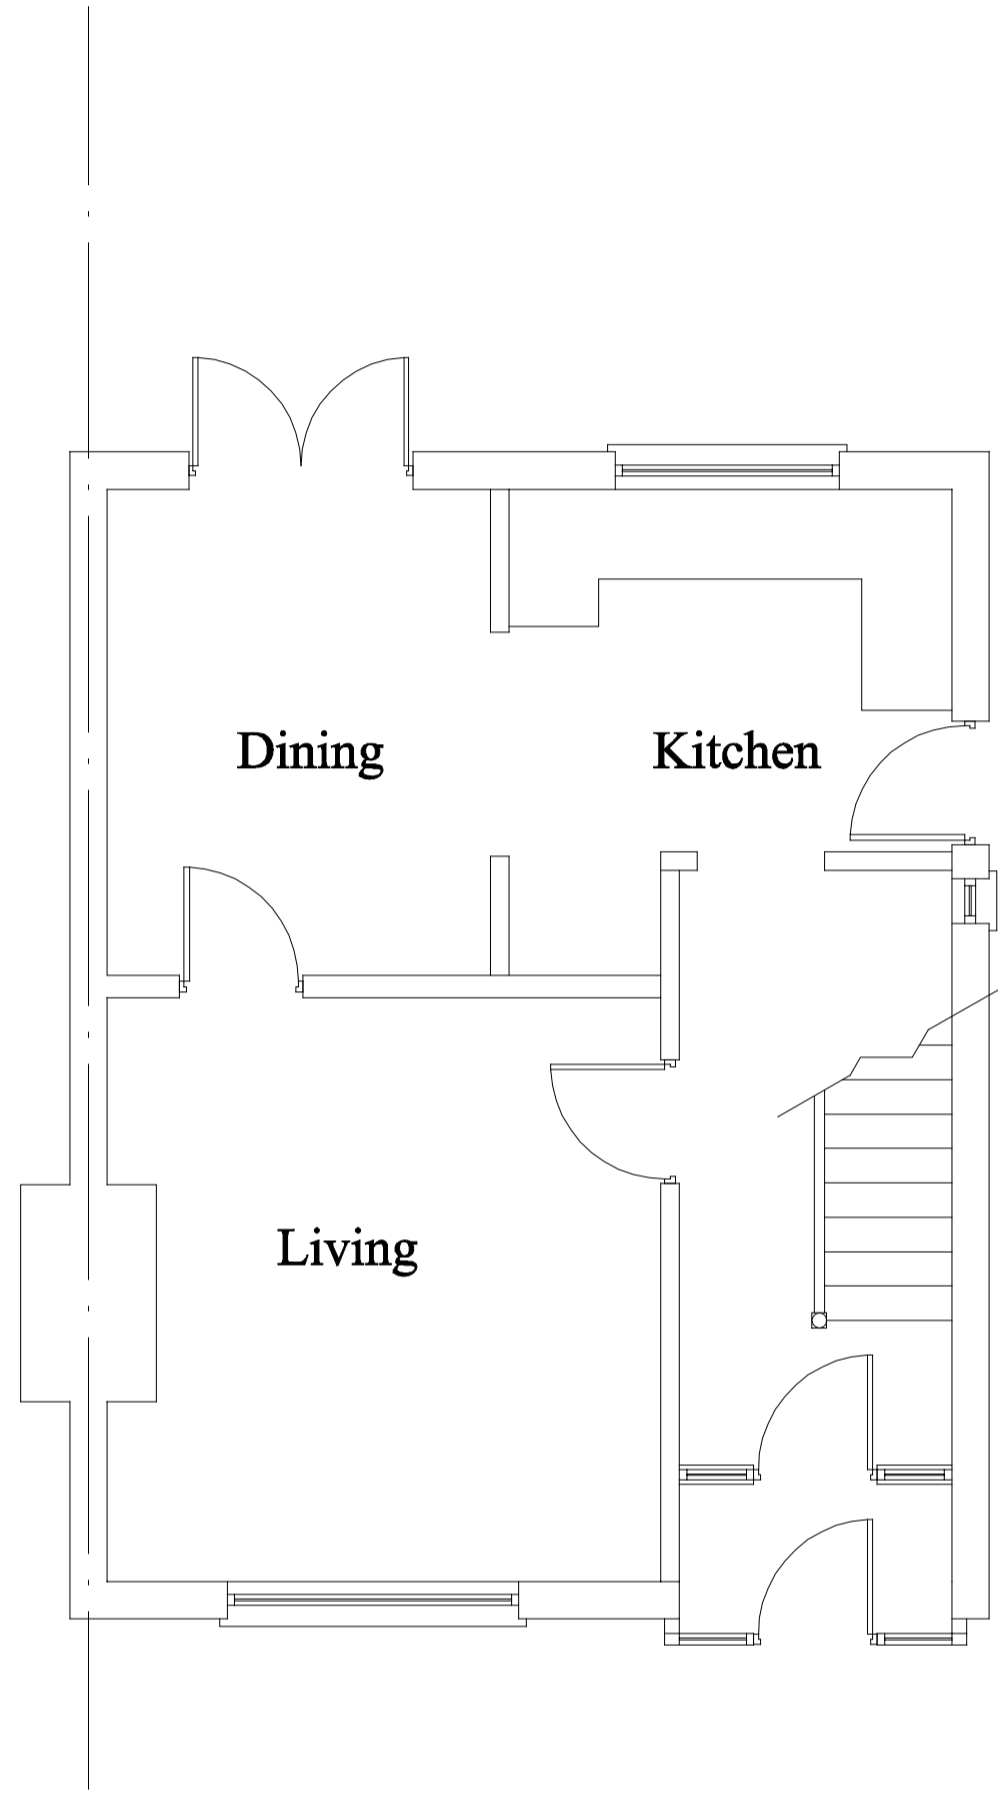


Ground

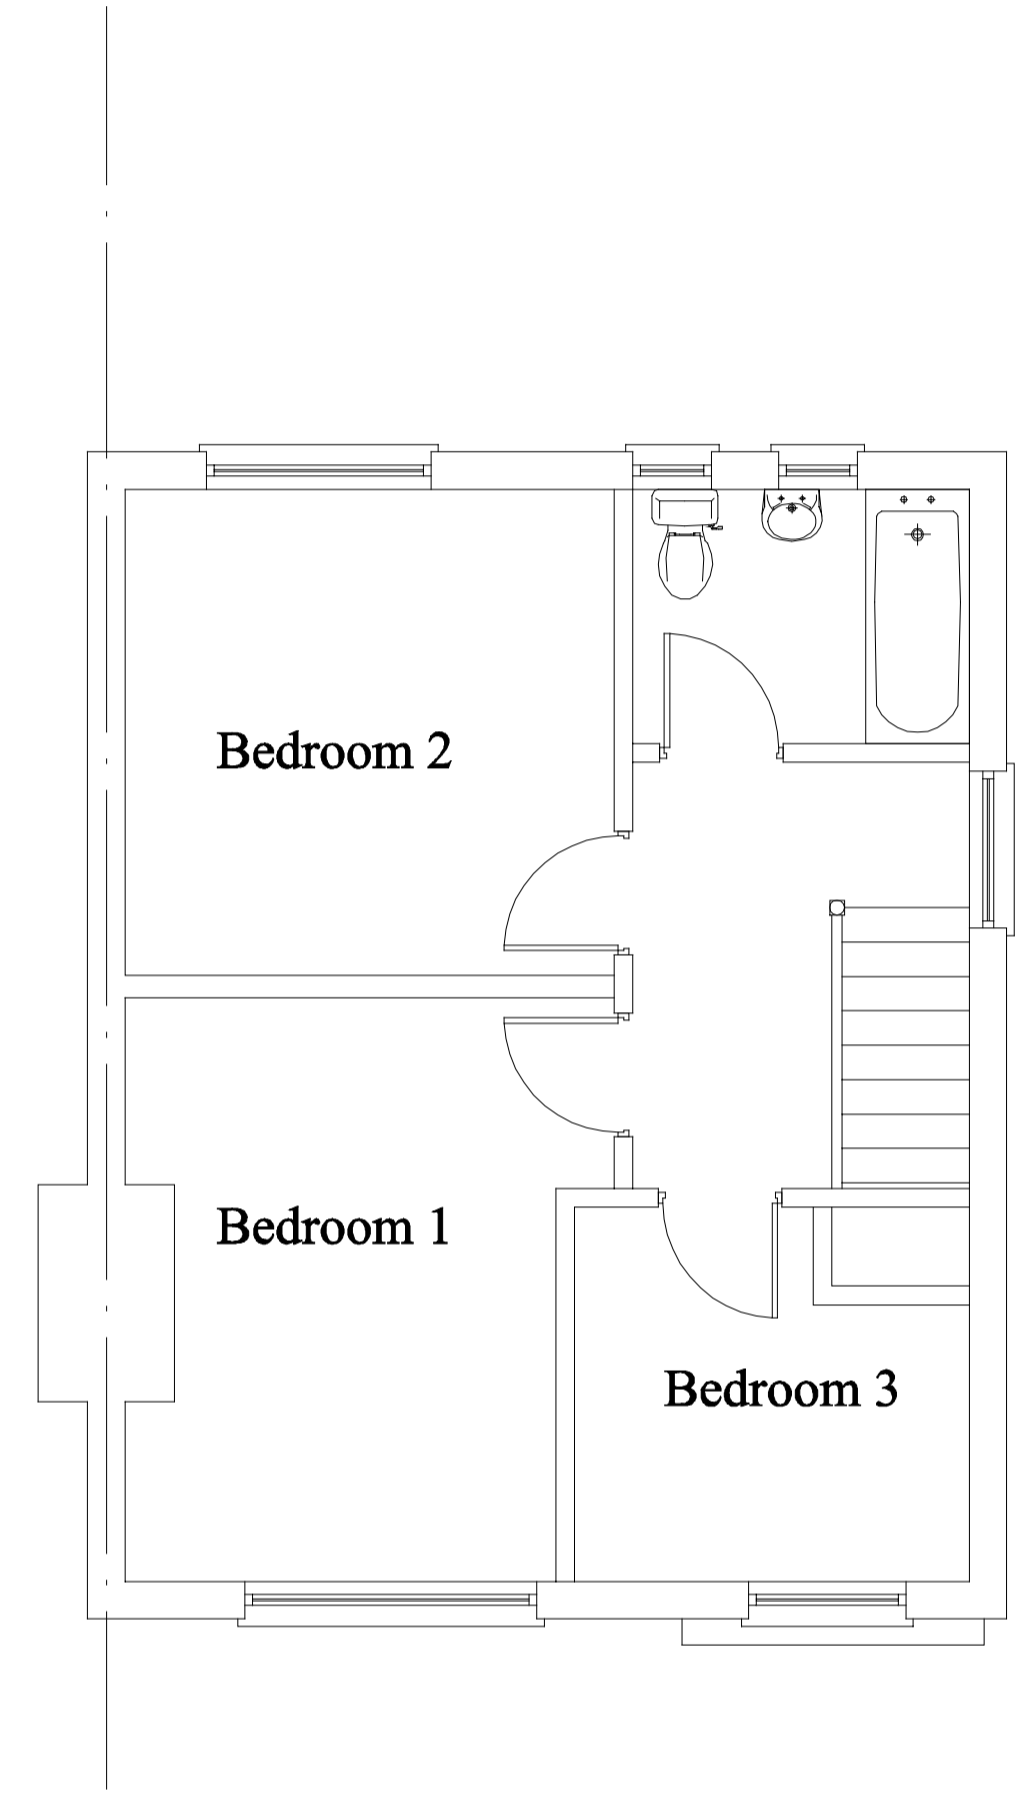

First

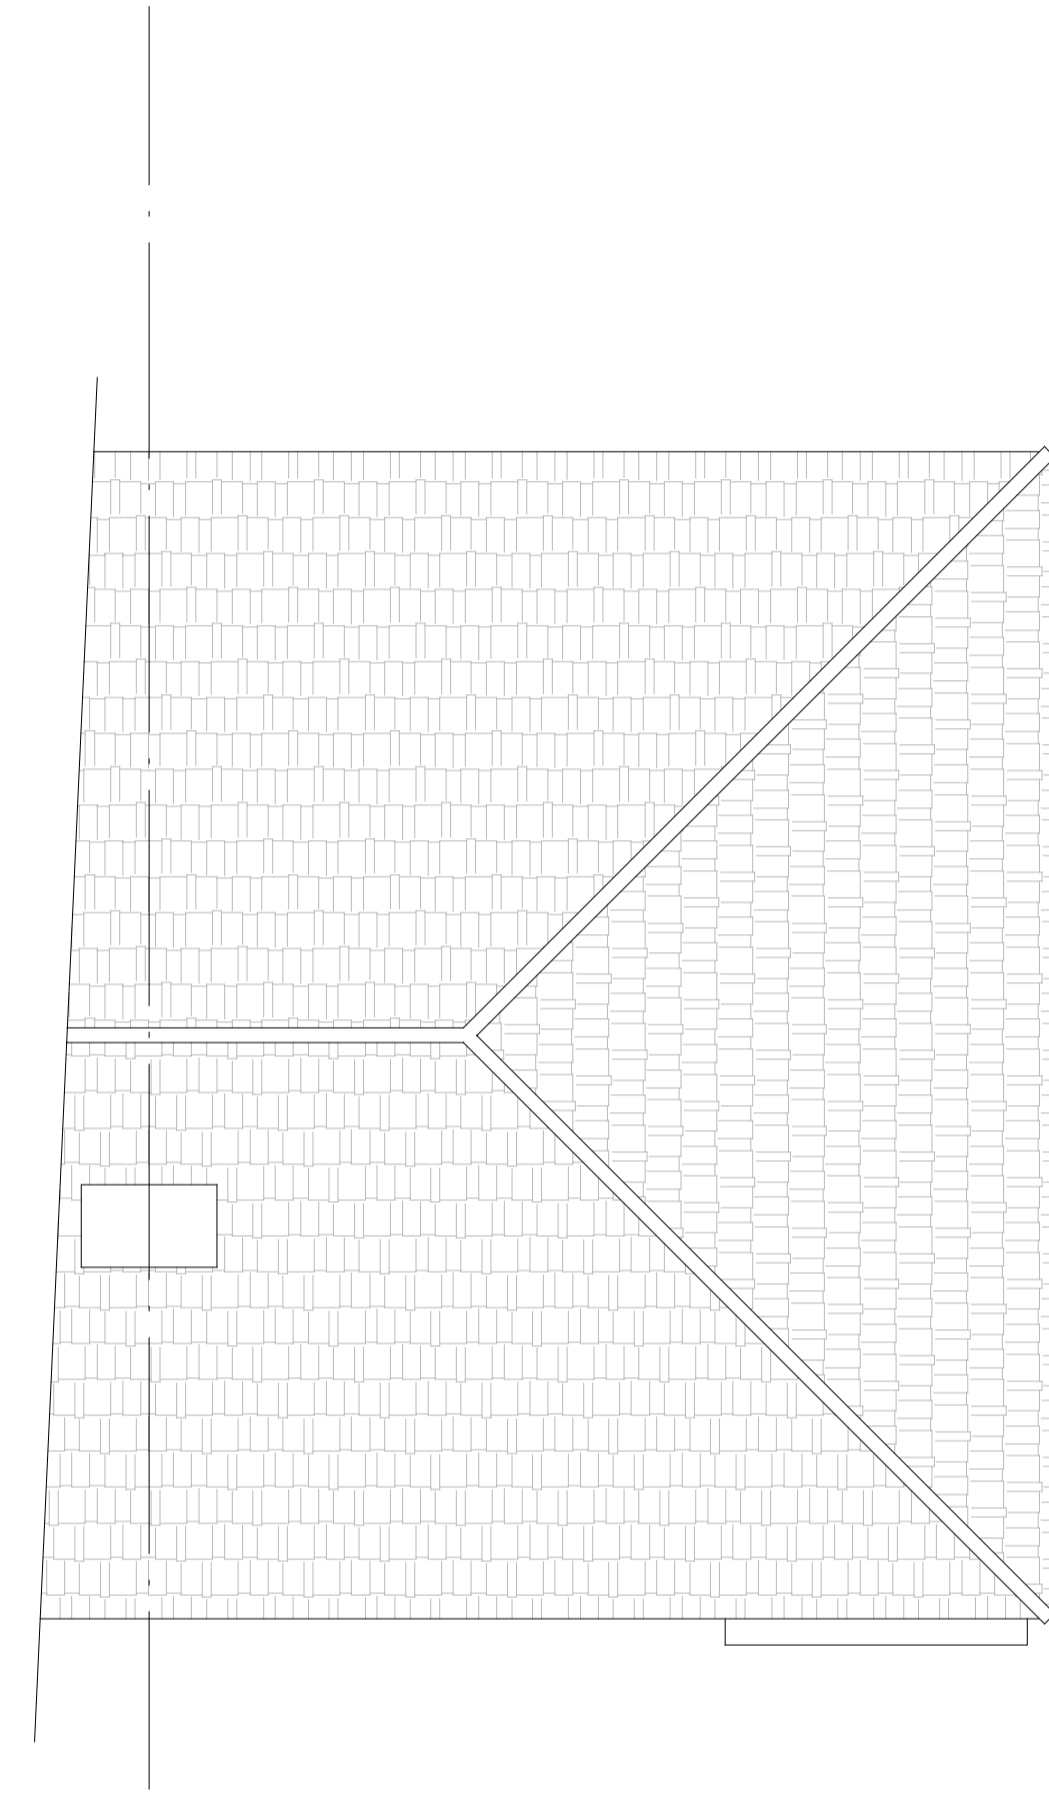

Roof

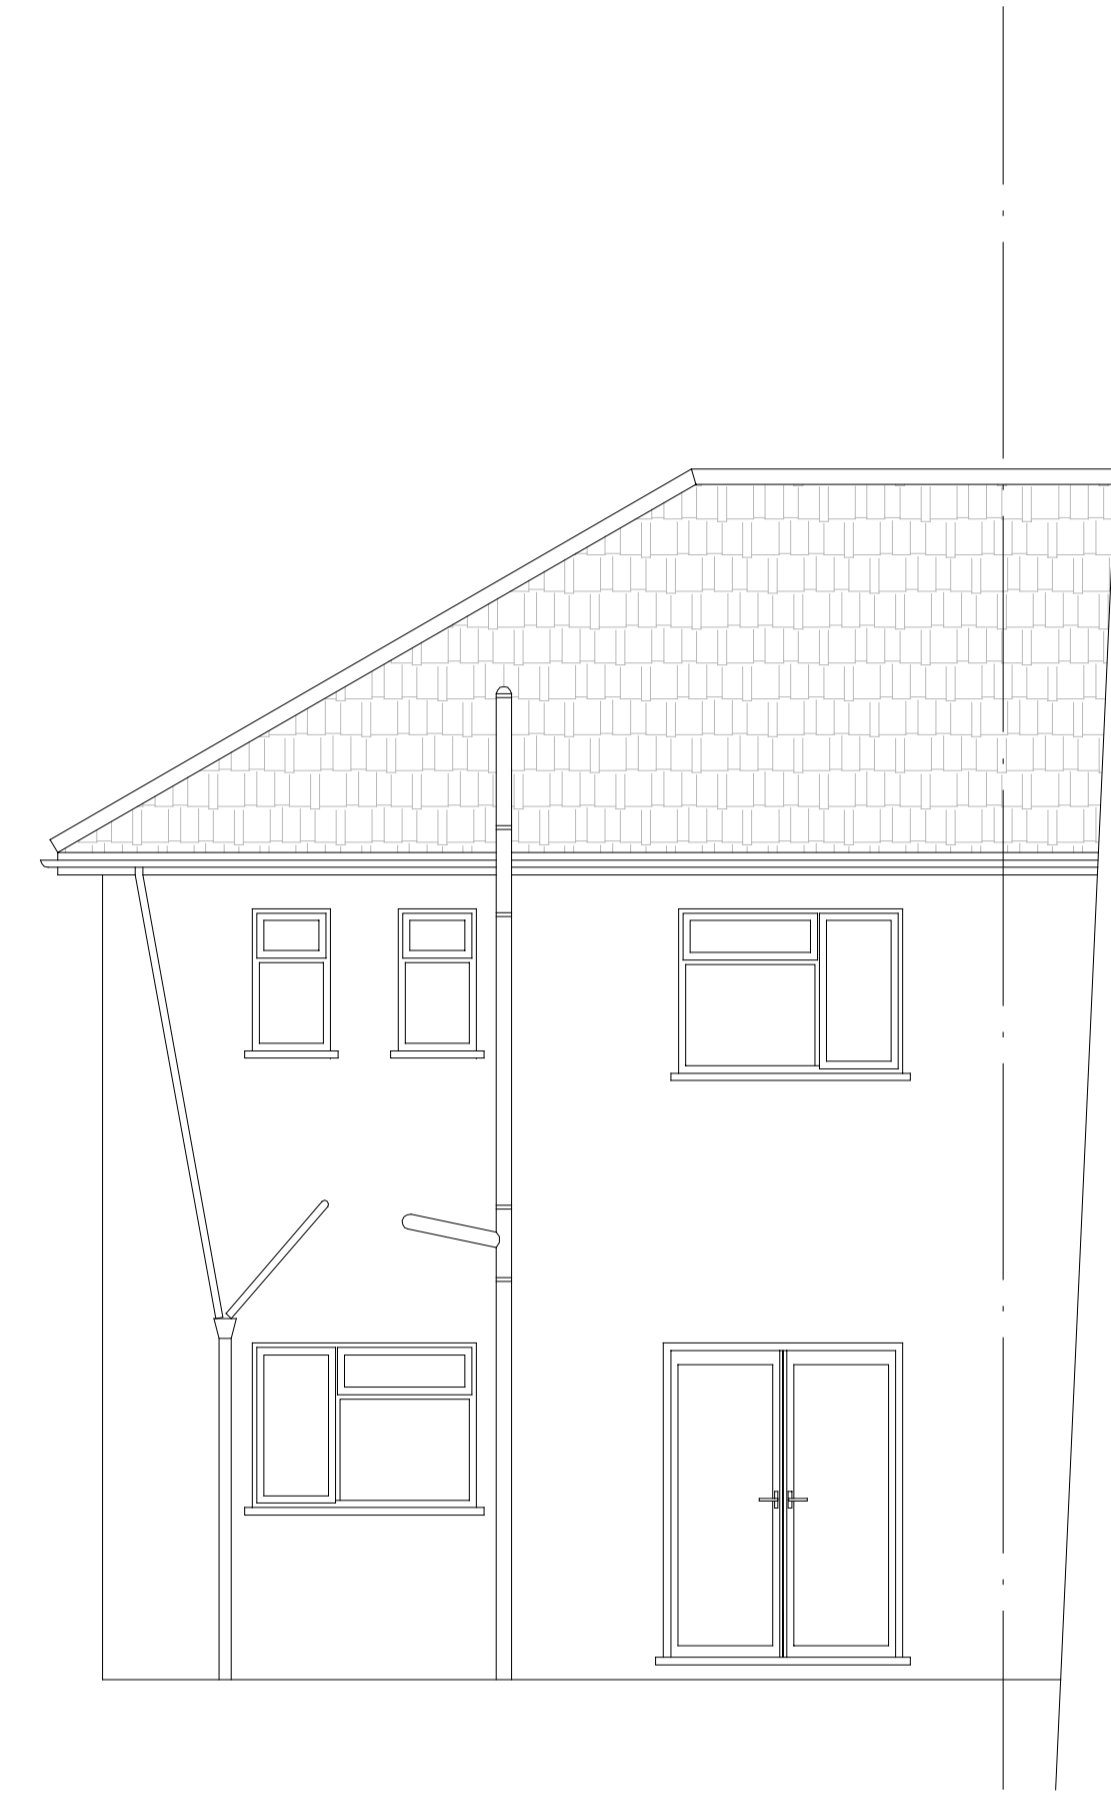

Rear

Client:
Mr M Solomon
 26 Alderney Road
 Erith
 DA8 2JD

No.	Revision/Issue	Date

Firm Name and Address
P & A Design Consultants Ltd
 4 Hogarth Road
 Dagenham
 Essex RM8 2NJ
 Tel: 020 8595 6070
 Mobile: 07956 181 363
 M Pennie BSc Hons, MRICS, MCI0B

Project Name and Address
Rear extension
 26 Alderney Road
 Erith
 DA8 2JD

Project	Sheet
Date	1
Scale	
1:50 (A1)	

