

Notes:
 This drawing should be read in conjunction with all relevant project information including specialist sub-contractor design and specification. Contractor to check all dimensions prior to fabrication and commencement of works. All works to be in accordance with the contract documentation and comply with all relevant legal standards. All workmanship to be in accordance with BS 8000 and Building Regulations Approved Document 7. Report any discrepancy to the Architect. If in doubt, ask. This drawing is the copyright of KHD Architecture Ltd.

Rev	Suit	Date	Description	Author	Checked


PLANNING	
Project Name: 08 Goodwin Drive Sidcup DA14 4PA	RIBA Stage:
Project Number: 08.GD	Revision:
Drawing Name: Existing and Proposed Block Plans	Revision:
Drawing Number: GA-02	Suitability:
Date: March 2024	Suitability:
Scale: as noted @ A1	Suitability:
Client: -	Suitability:



234 Green Lane, London, SE9 3TL
 +44 (0)208 064 22 50
 info@khdarchitecture.com



Existing Block Plan
 Scale 1:500

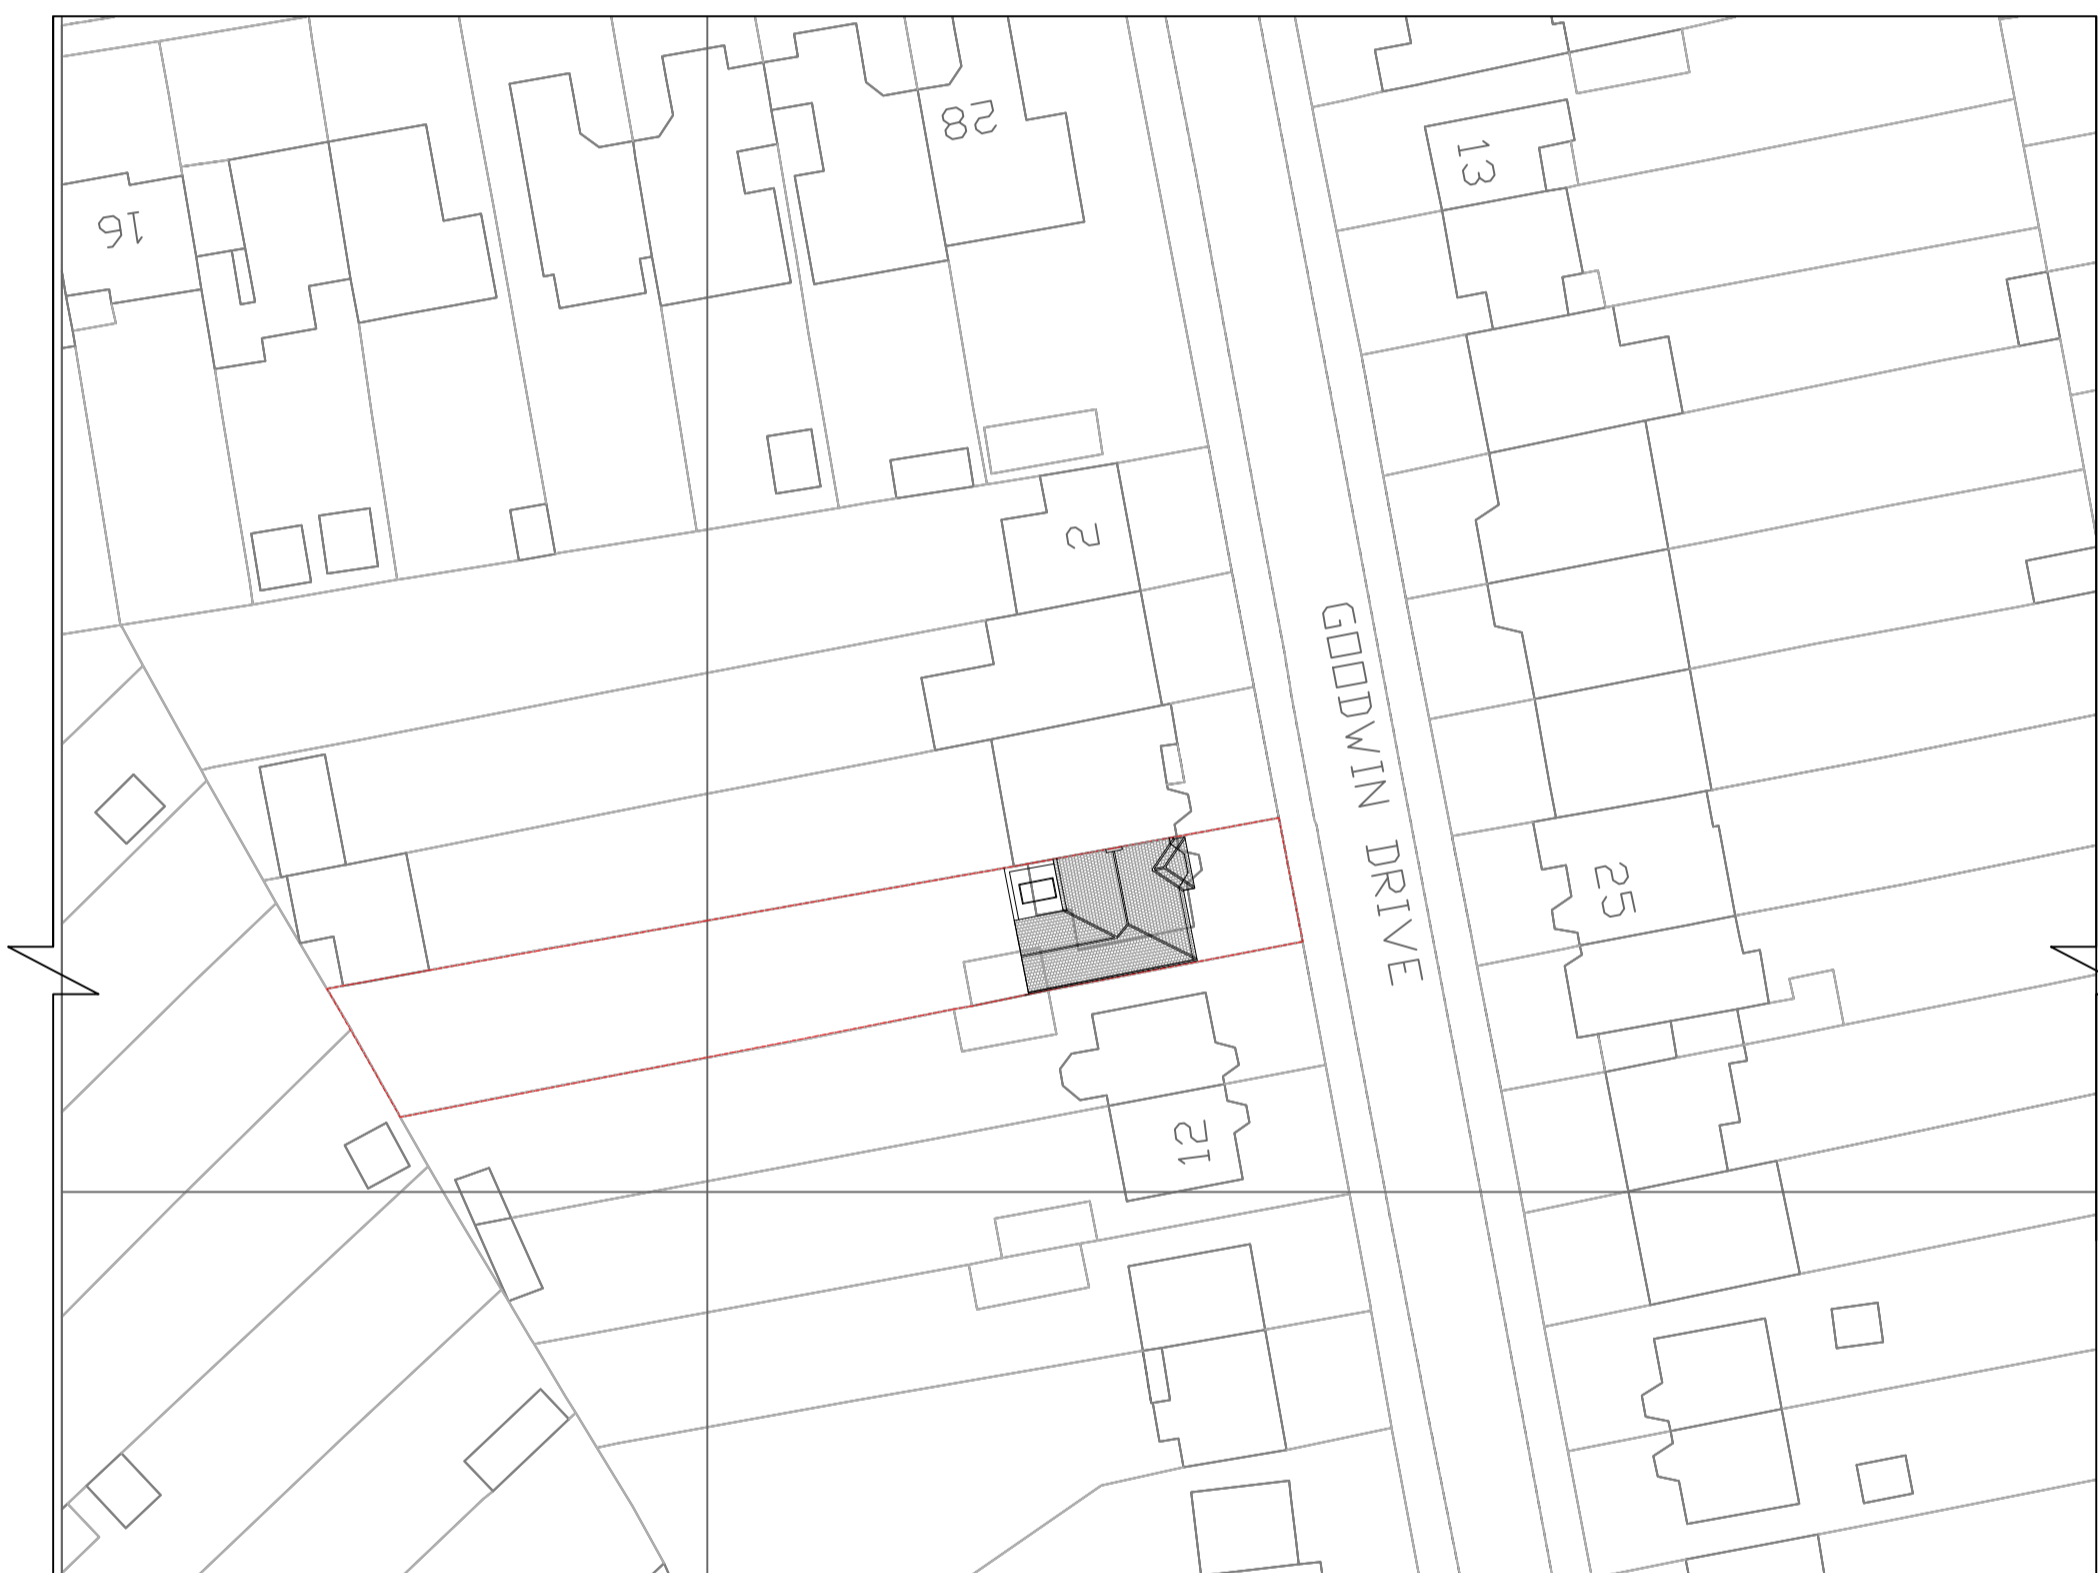

Proposed Block Plan
 Scale 1:500