

Client:
Mrs. Hayley Lawrence
15 Bertrand Avenue
Clay Cross
Chesterfield
S45 9JX


Project:
2 storey side extension and internal alterations to create, larger kitchen, utility room / wc, rear garden room, and bedroom and bathroom over.

Drawing Title:
Proposed side gable elevation, and side elevation A.

Design Services (Chesterfield)
Architectural Designers and Building Surveyors
9 Holbrook Close
Walton
Chesterfield
S40 3JP
Mob: 07759 588 578
e-mail: designserviceschesterfield@hotmail.com

Scale : 1: 50 Date : Feb. 2024

Drawing Number: **DSC. 956. 03**

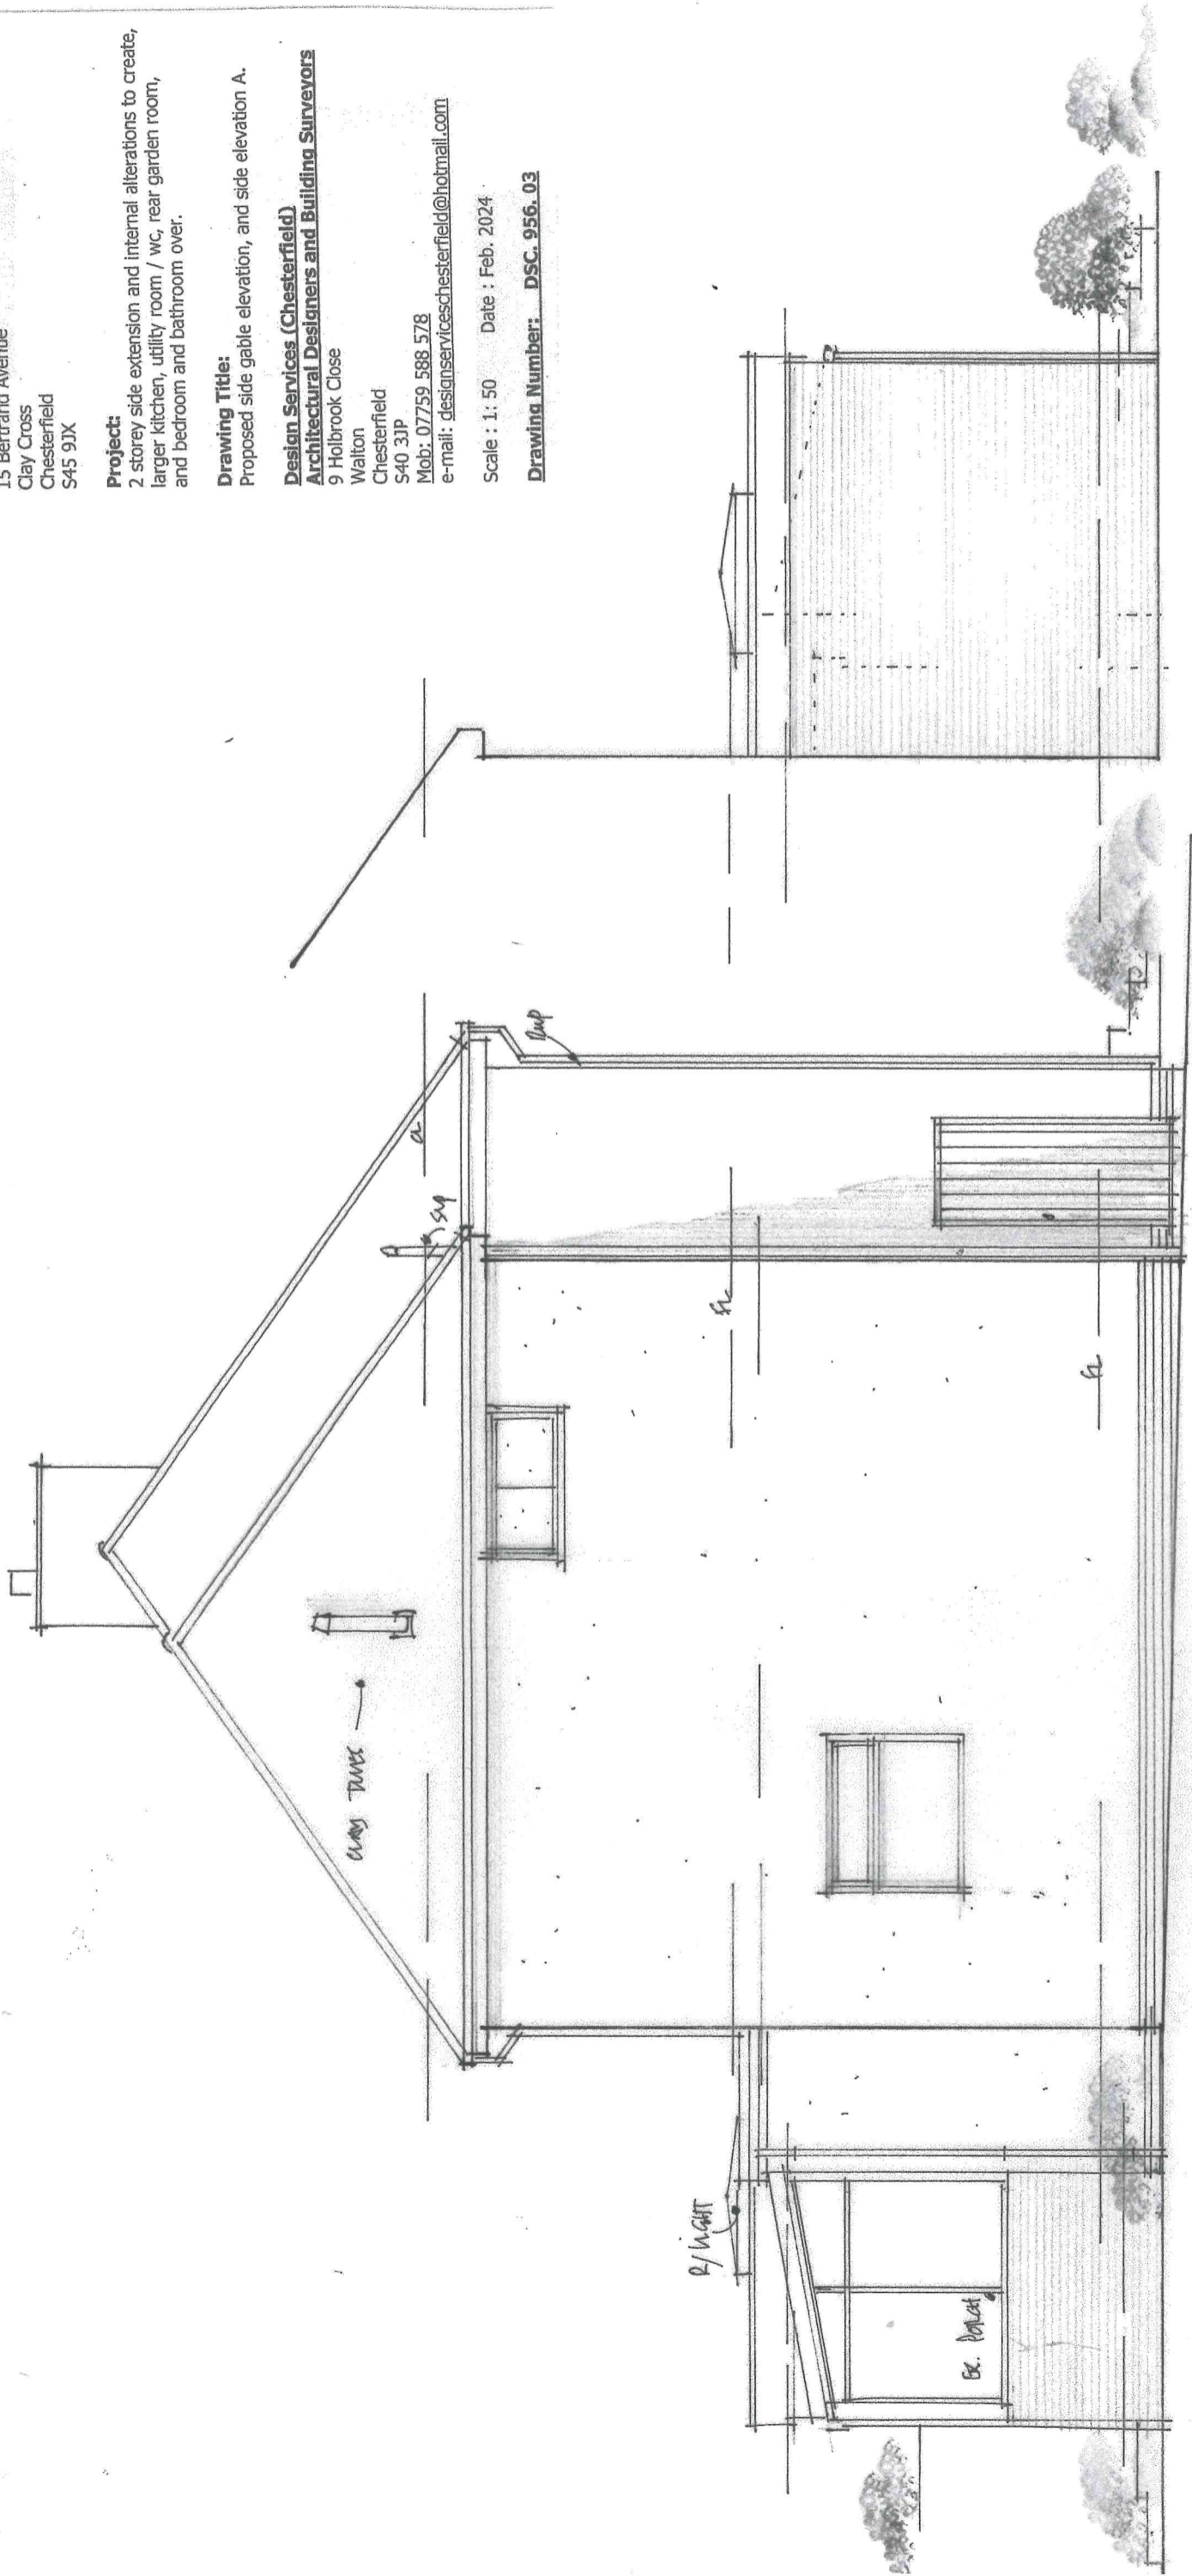

PROPOSED SIDE ELEVATION

PROPOSED SIDE ELEVATION A