




View from car park

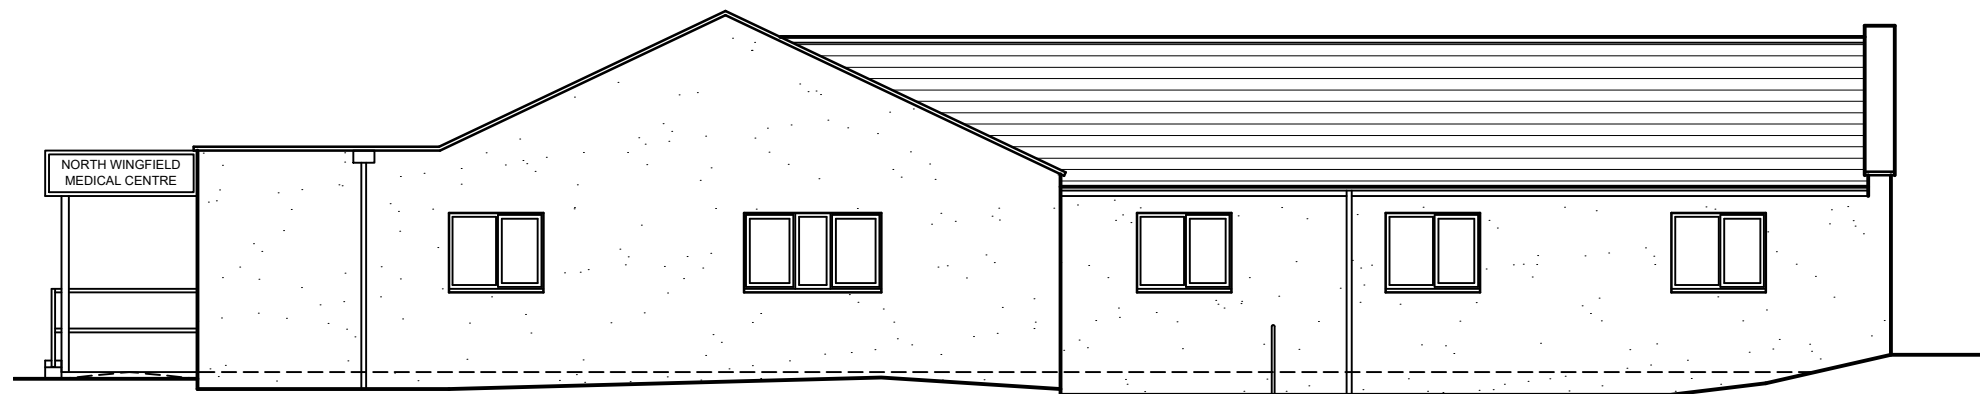

View from community resource centre

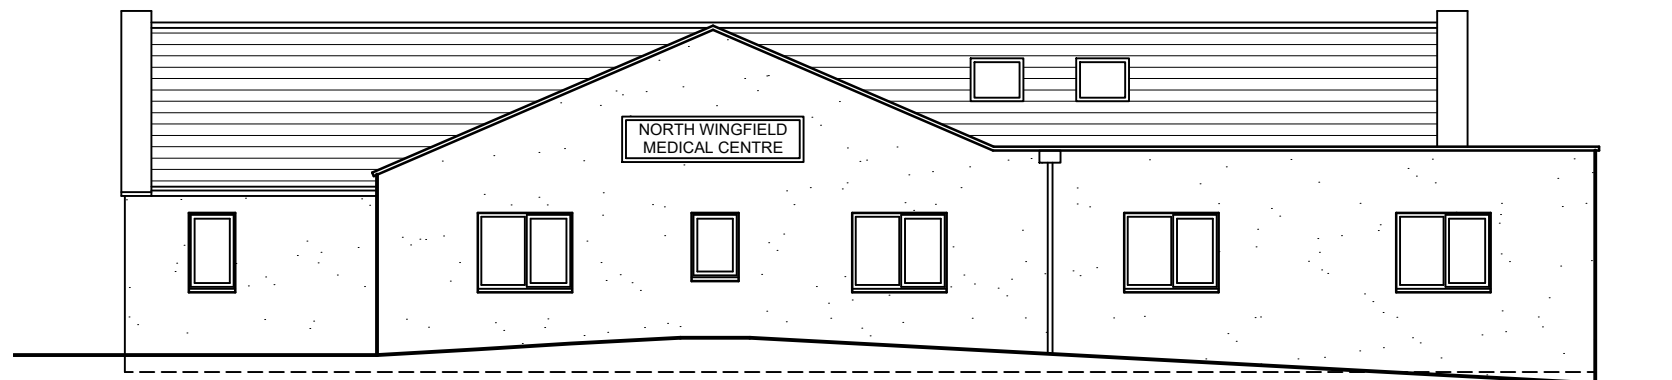

View from footpath on Chesterfield Road

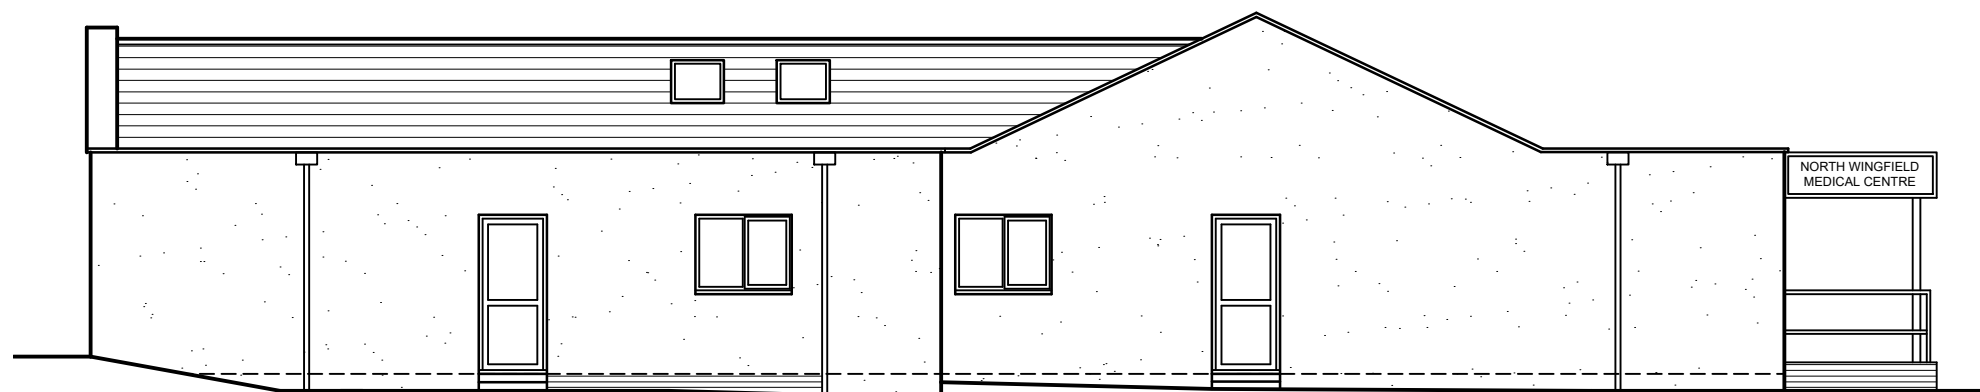

View from grassed area off Chesterfield Road

C	Elevations updated to match revised plan and finish changed to render	Feb 24
B	Elevations updated to match revised plan	Jan 24
Rev	Description	Date
Project Name		
North Wingfield Medical Centre		
Description		
Proposed elevations		
PEAK EVOLUTION		
Drawn By	A Collier	Client North Wingfield Medical Centre
Scale	1:100 @ A3	Date June 2023
Drawing No	23-108-06	Rev C