

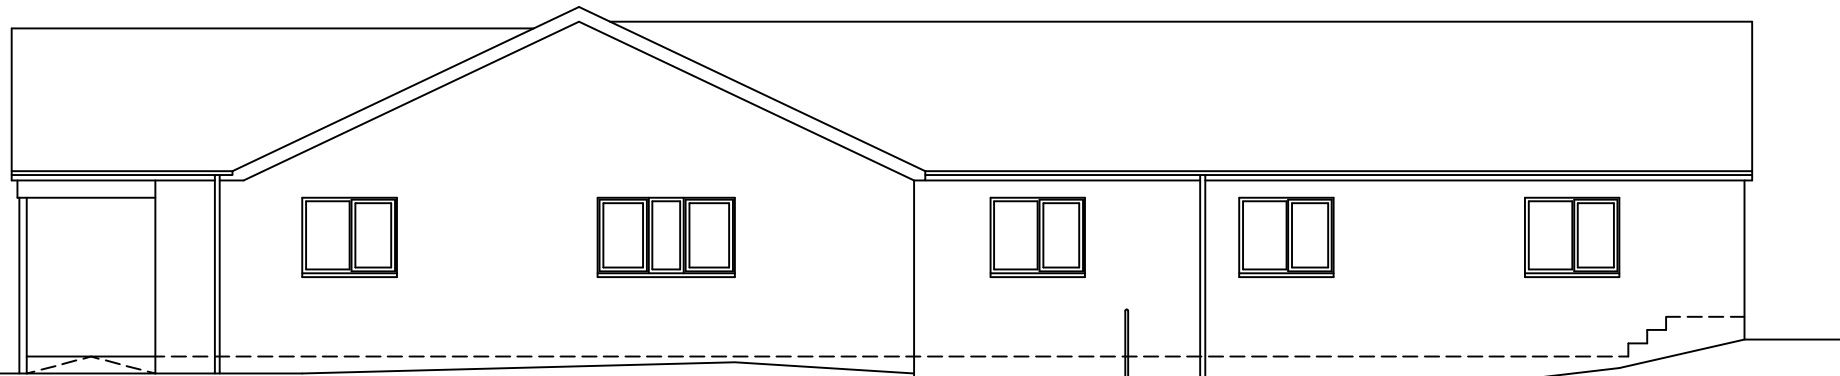



View from car park

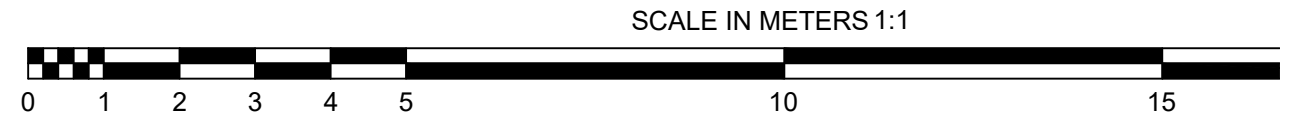

View from community resource centre

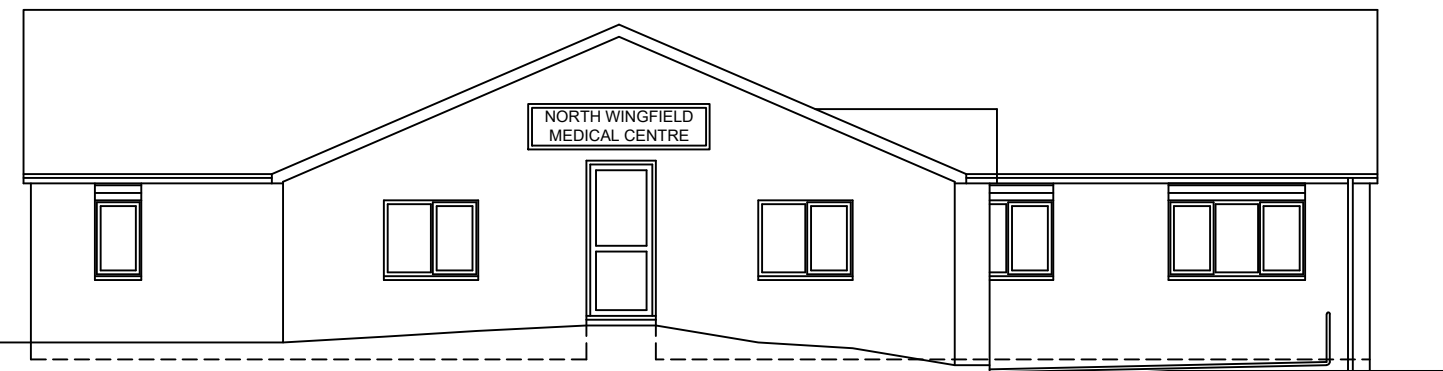

View from footpath on Chesterfield Road

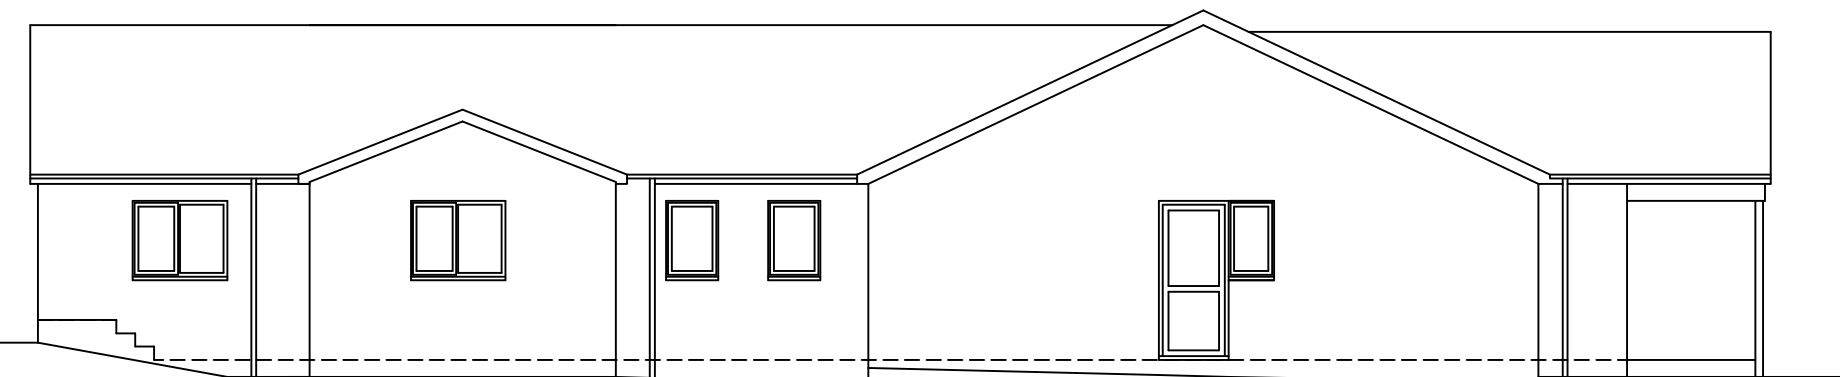

View from grassed area off Chesterfield Road

Rev	Description	Date
Project Name		
North Wingfield Medical Centre		
Description		
Existing elevations		
PEAK EVOLUTION		
Drawn By	A Collier	Client North Wingfield Medical Centre
Scale	1:100 @ A3	Date June 2023
Drawing No	23-108-03	Rev .