
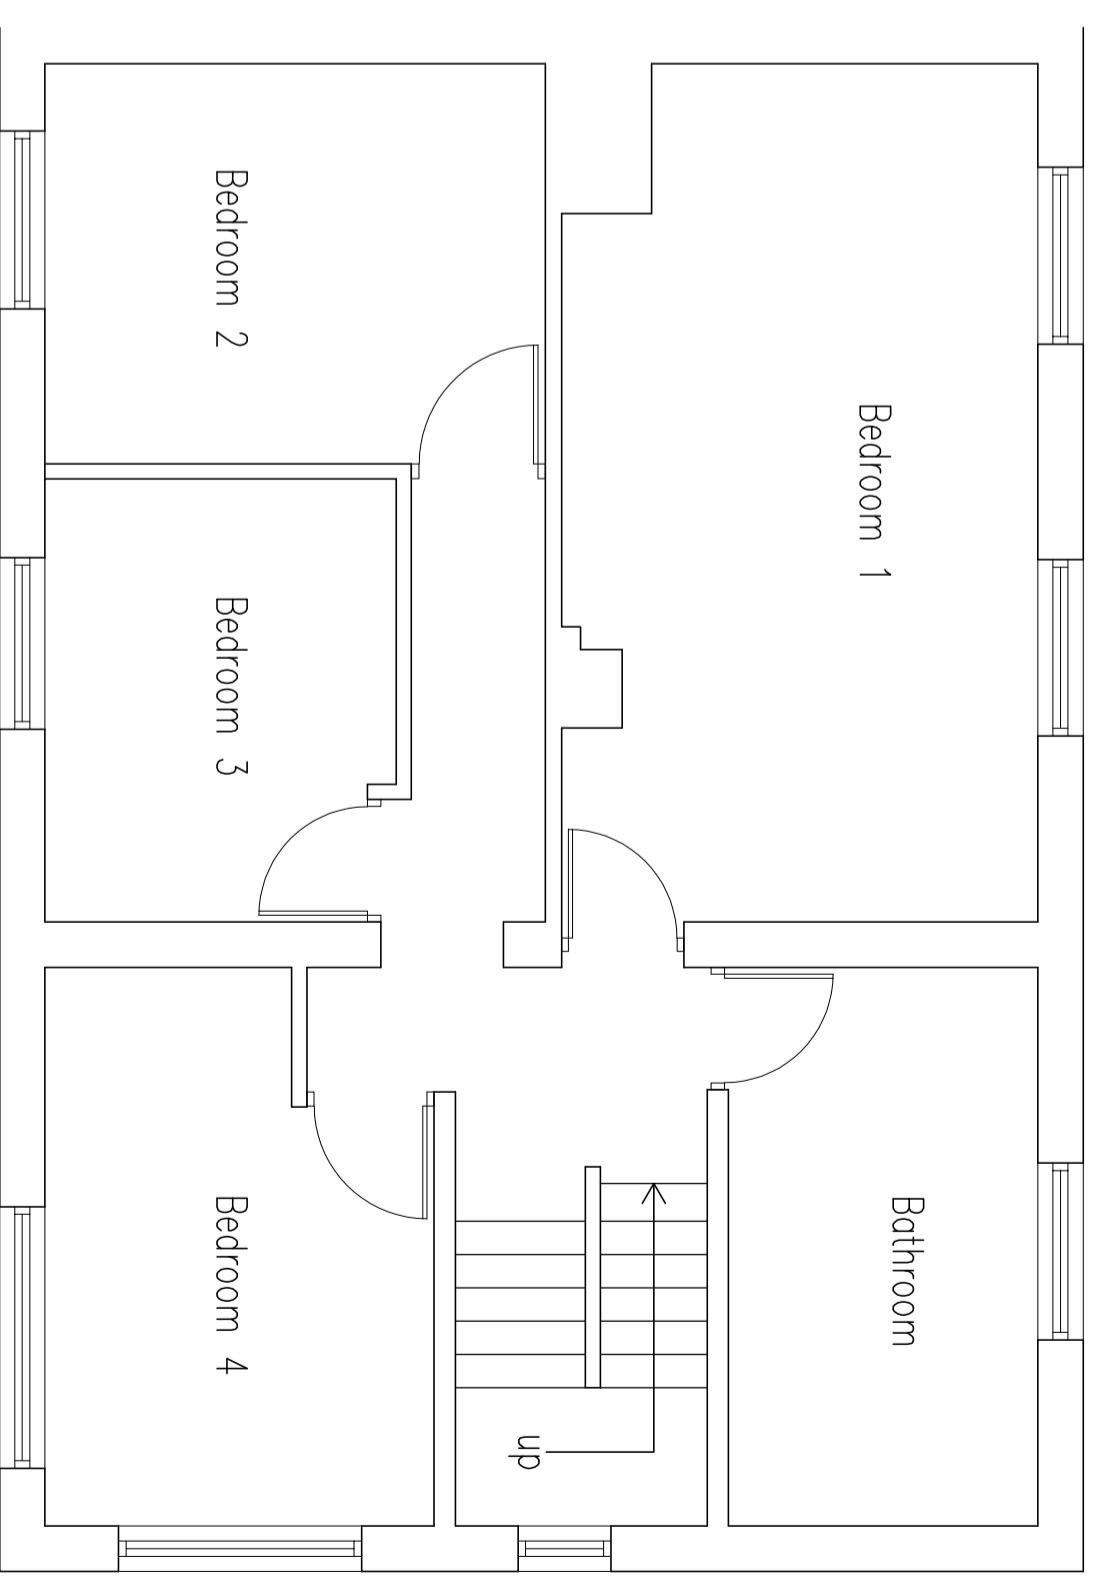


EXISTING G.F. PLAN

scale 1:50

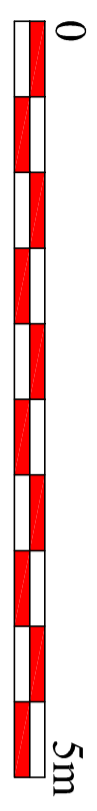

EXISTING F.F. PLAN

Do not scale. All setting out dimensions to be site confirmed prior to works commencing and any discrepancies confirmed to architect. This drawing is to be read in conjunction with all other architectural and structural engineers drawings. Any queries please call 07805 774813 or email info@wardorchitectureltd.co.uk

Ward Architecture Limited
 Re-plan, Re-design, Re-generate

preliminary issue

2 VALLEY ROAD
 BARLOW
 for MR & MRS N WOODS

EXISTING LAYOUT PLANS
 1:50@A2

Date: 20/07/23 Job Number: **WAL-23-31-02**