
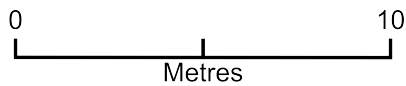


Gallagher - 301 High Street East

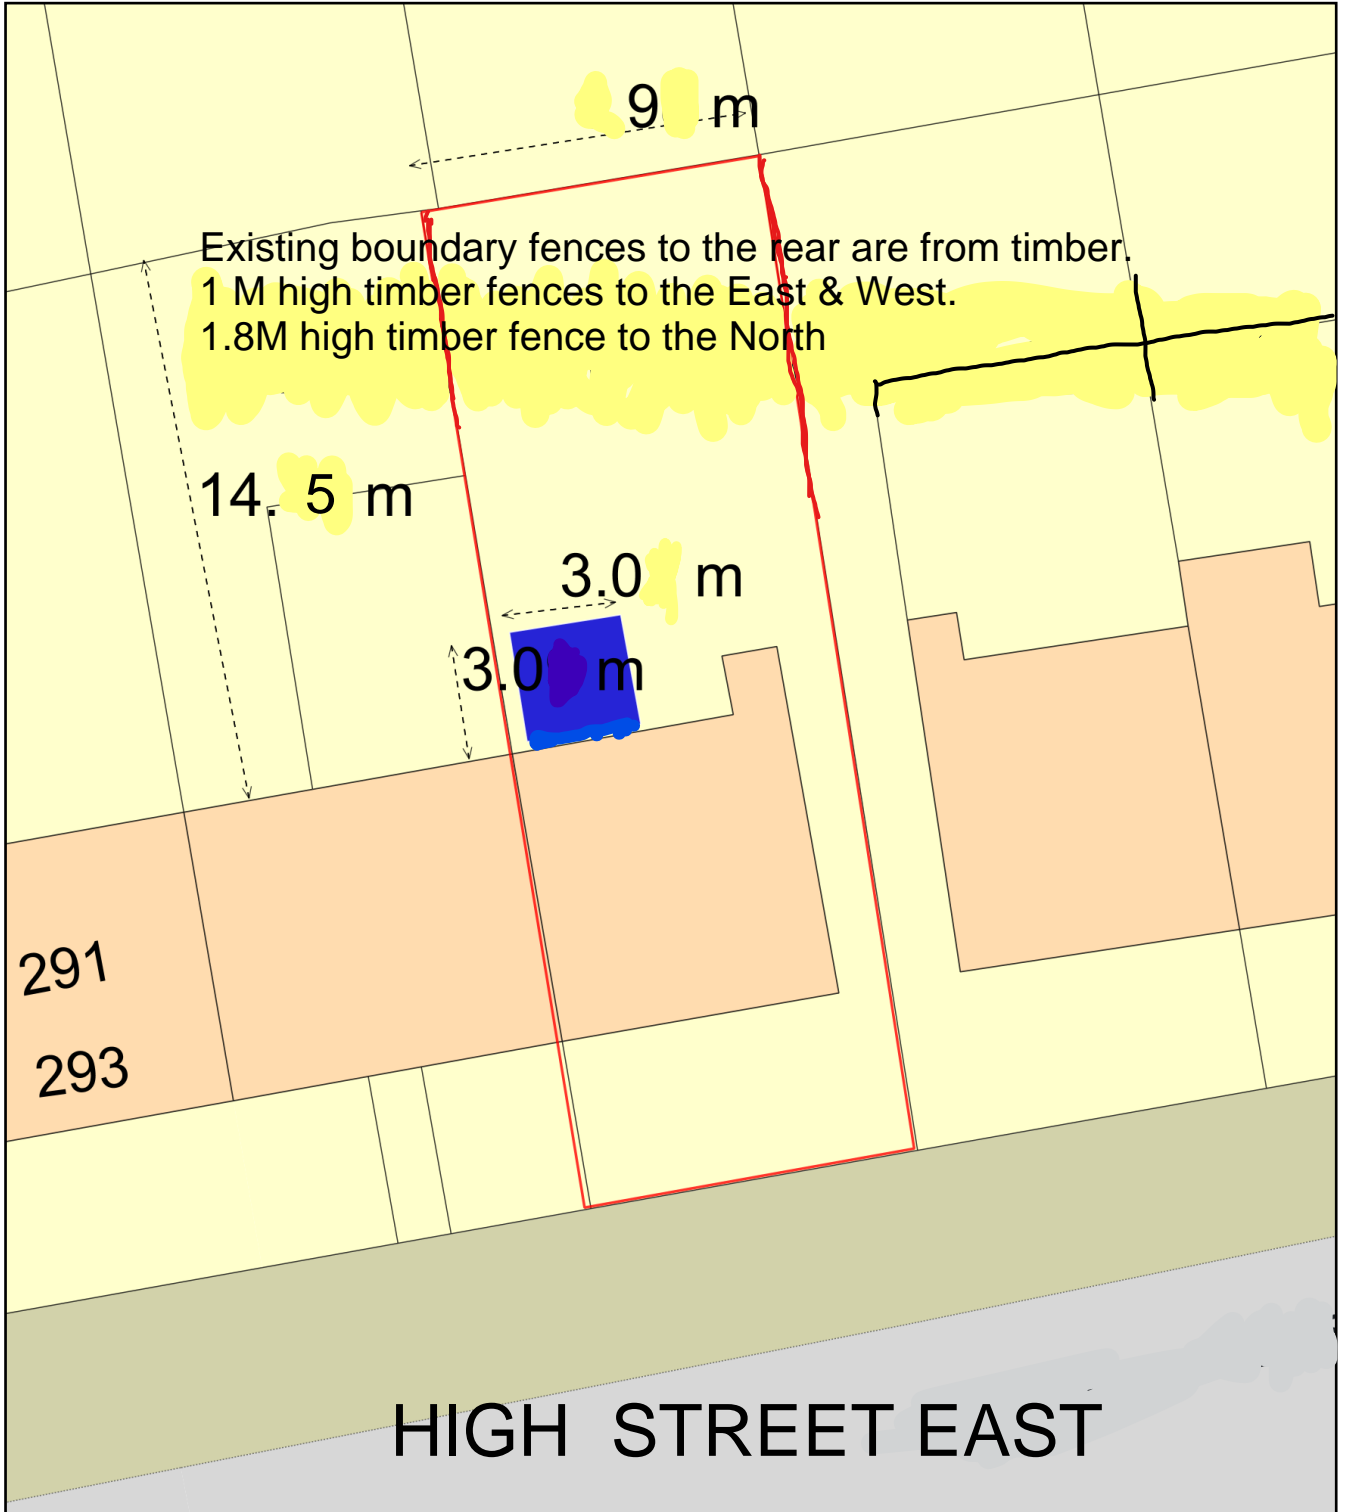

Plan Produced for: Paramount Home Improvements

Date Produced: 25 Mar 2024

Plan Reference Number: TQRQM24085115739317

Scale: 1:200 @ A4