

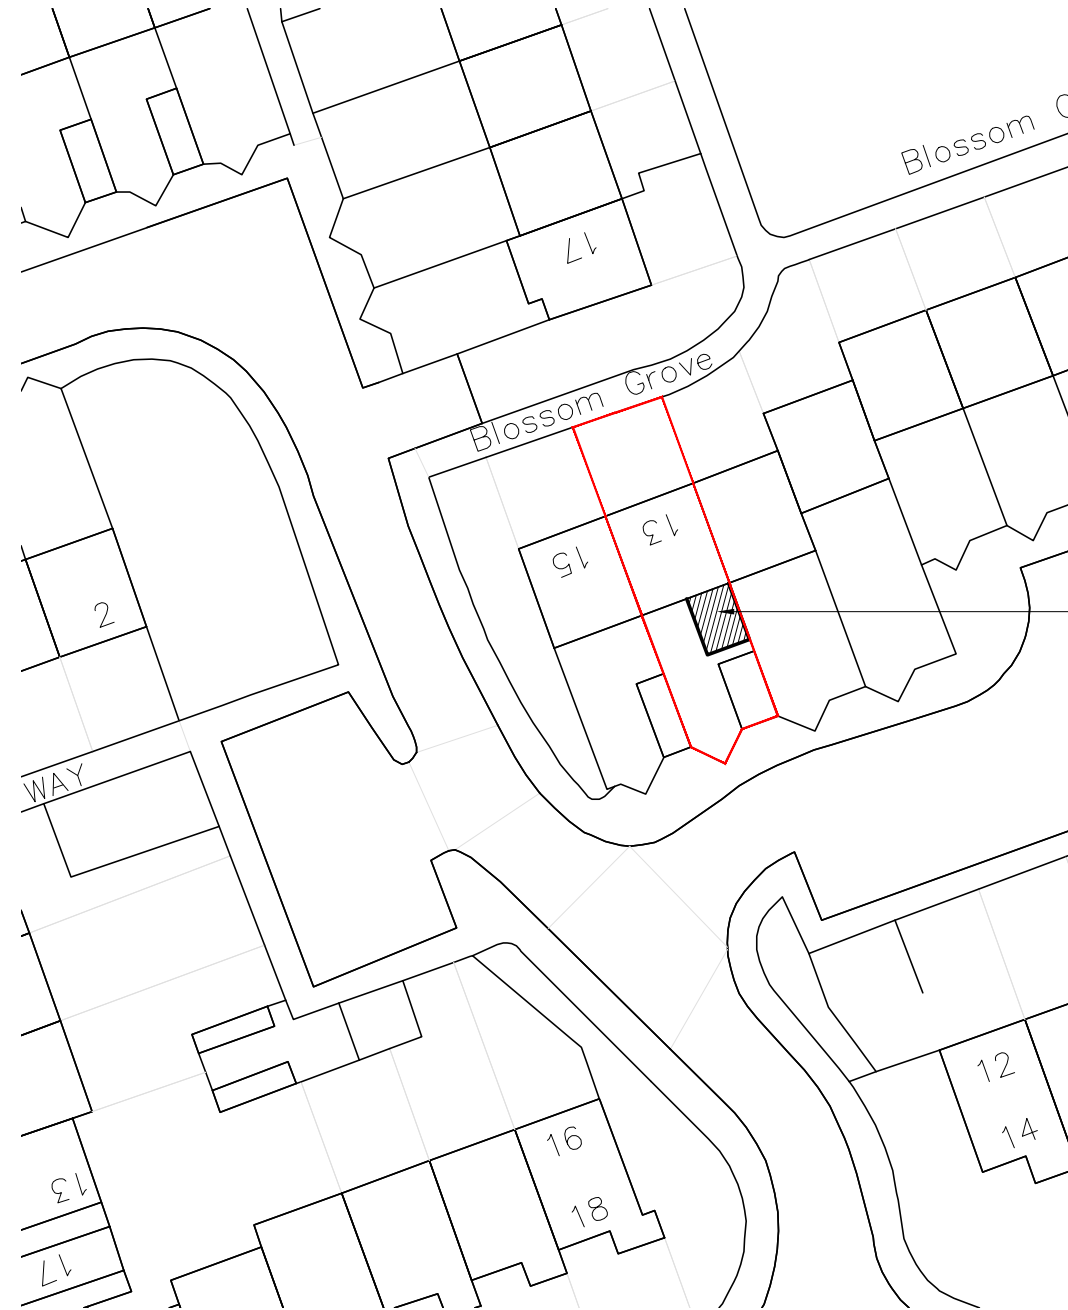


Site Location Plan  
Scale 1:1250

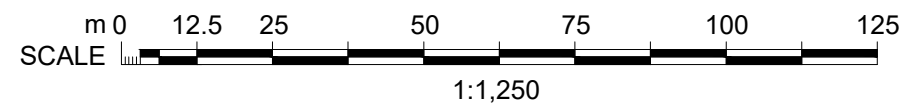

Block Plan  
Scale 1:500

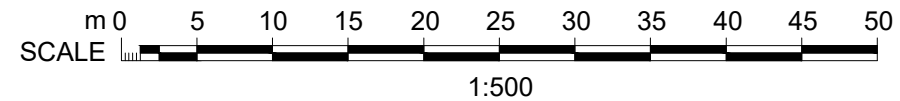

Proposed extension.

Rev	Date	Revision Note	By	Check
				
Project Access Adaptations Extension				
Location 13 Blossom Grove Cradley Heath B64 6SA				
Sheet title Site Location Plans				
Status For Approval				
Drawn by BC		Checked		
Date 01-11-2023				
Scale as noted at A3				

Zone	Level	Classification	Sheet No.
00	XX	AG(0-)	01

Job No.	Suitability	Ver/Rev
	D1	

**Urban Design & Building Services**

Sandwell Council House  
Freeth Street, Oldbury.  
B69 3DE  
Tel: 0121 569 4541

