


SIDE ELEVATION
Scale 1:100

(minor non material change)

17 Cranley Paddock Wood

ODA/1015/02b

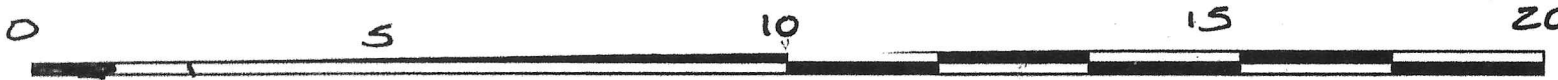

scale bar 1:100