


19



Ex Topo Survey Plan
Scale 1:200

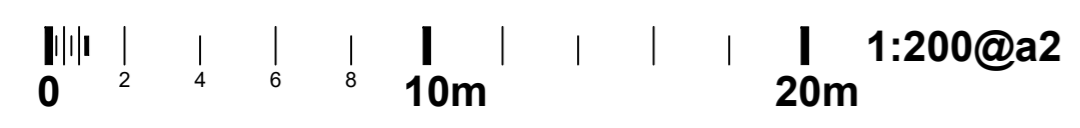

Rev	Description	Date
Capital Draughting Consultant's Ltd 40 Dinmont Drive Edinburgh EH16 5RR Email: cdc.ltd@sky.com Tel: 0131 666 1804 Mob: 07834156071		
Status Planning		
Project Title Proposed New Additional Office-Industrial Estate at Burnhouse Industrial Estate 53a Burnhouse Industrial Estate, Whitburn, West Lothian, EH47 0LQ		
Client Mr M. Dunnigan		
Drawing Title Existing Topographical Survey		
Date Mar '24	Scale As Shown	
Drawn		
Drawing Number CDC/24/110/01	Rev.	