




Window Details
Scale 1:2

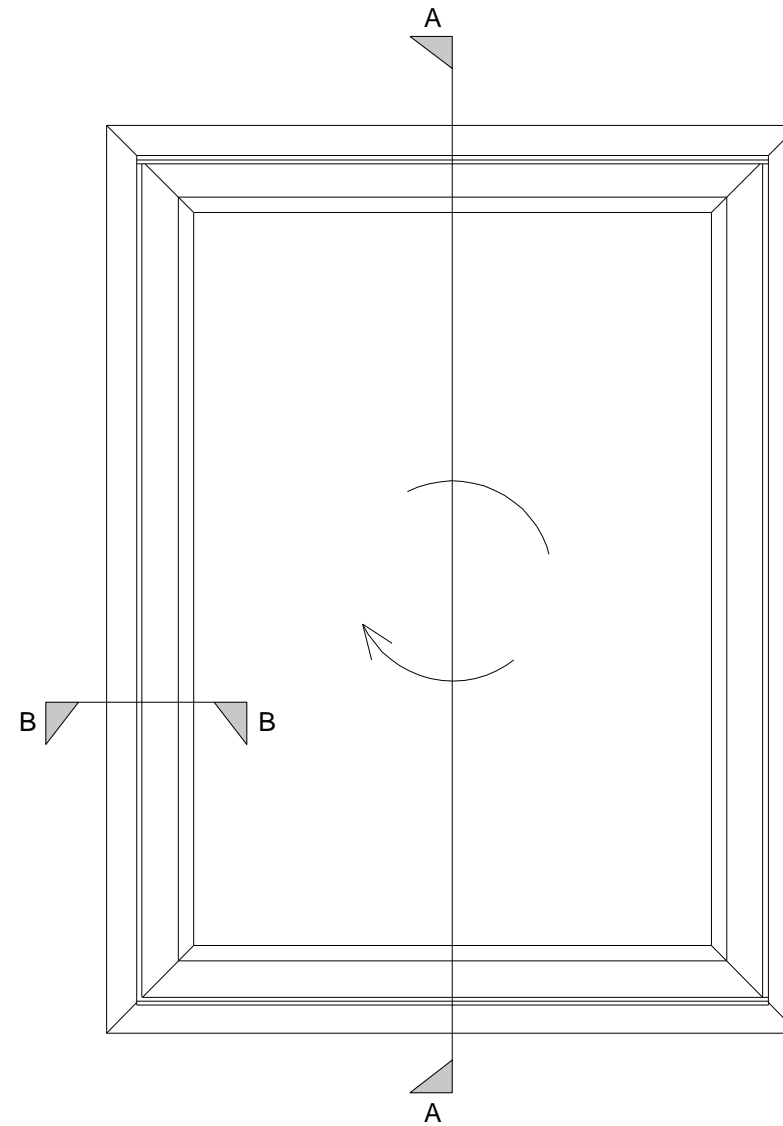

Reversible Elevation
Scale 1:10

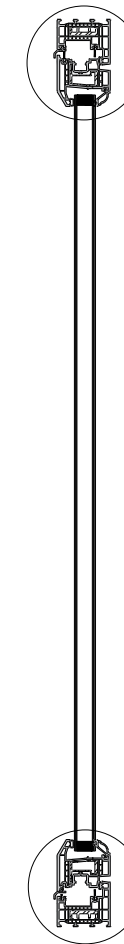

Reversible Section (A-A)
Scale 1:10

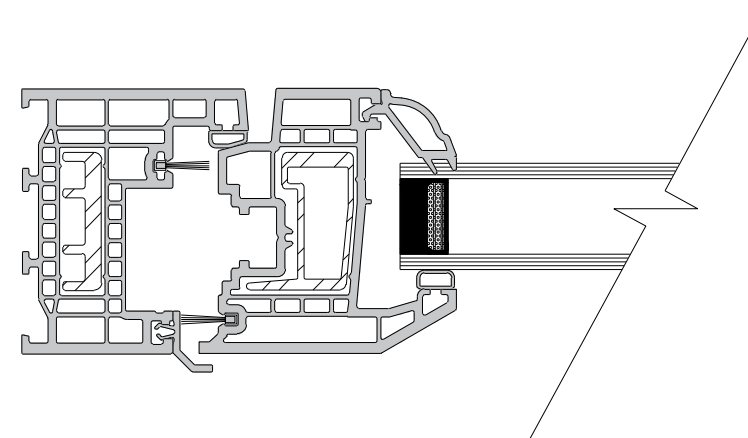

Jamb Detail (B-B)
Scale 1:2



Description

We propose to replace the existing 'White' upvc sash and case windows with a new 'White' upvc reversible windows and replacing the existing doors with new composite doors. The external and internal colour of the windows will be white to be sympathetic to what is already existing, this will allow the new windows and doors to harmonize with rest of the property.

Rev: Date: Description:



THIS DRAWING IS FOR ILLUSTRATION PURPOSES ONLY
THEREFORE NOTHING CONTAINED HEREIN SHALL
CONSTITUTE OR FORM ANY PART OF ANY CONTRACT.
This drawing remains the property of CR Smith Glaziers
(Dunfermline) Ltd ©

CLIENT Rhodes

LOCATION 1 Park View
Pencailand
East Lothian
EH34 5DW

CONTRACT NUMBER 89454730

Project Title
Proposed Replacement Windows & Doors

Drawing Title
Proposed Window Section & Details

Date Drawn: 23 February 2024 Drawn By: CHERYL
ISSUE AMENDMENT DATE

Scale - 1:10 & 1:2 @ A3
Date of Plot: 23 February 2024

CHECKED	VERIFIED
---------	----------

Drawing No.

003