


3 Moorland Court Blackpool FY4 4ZE

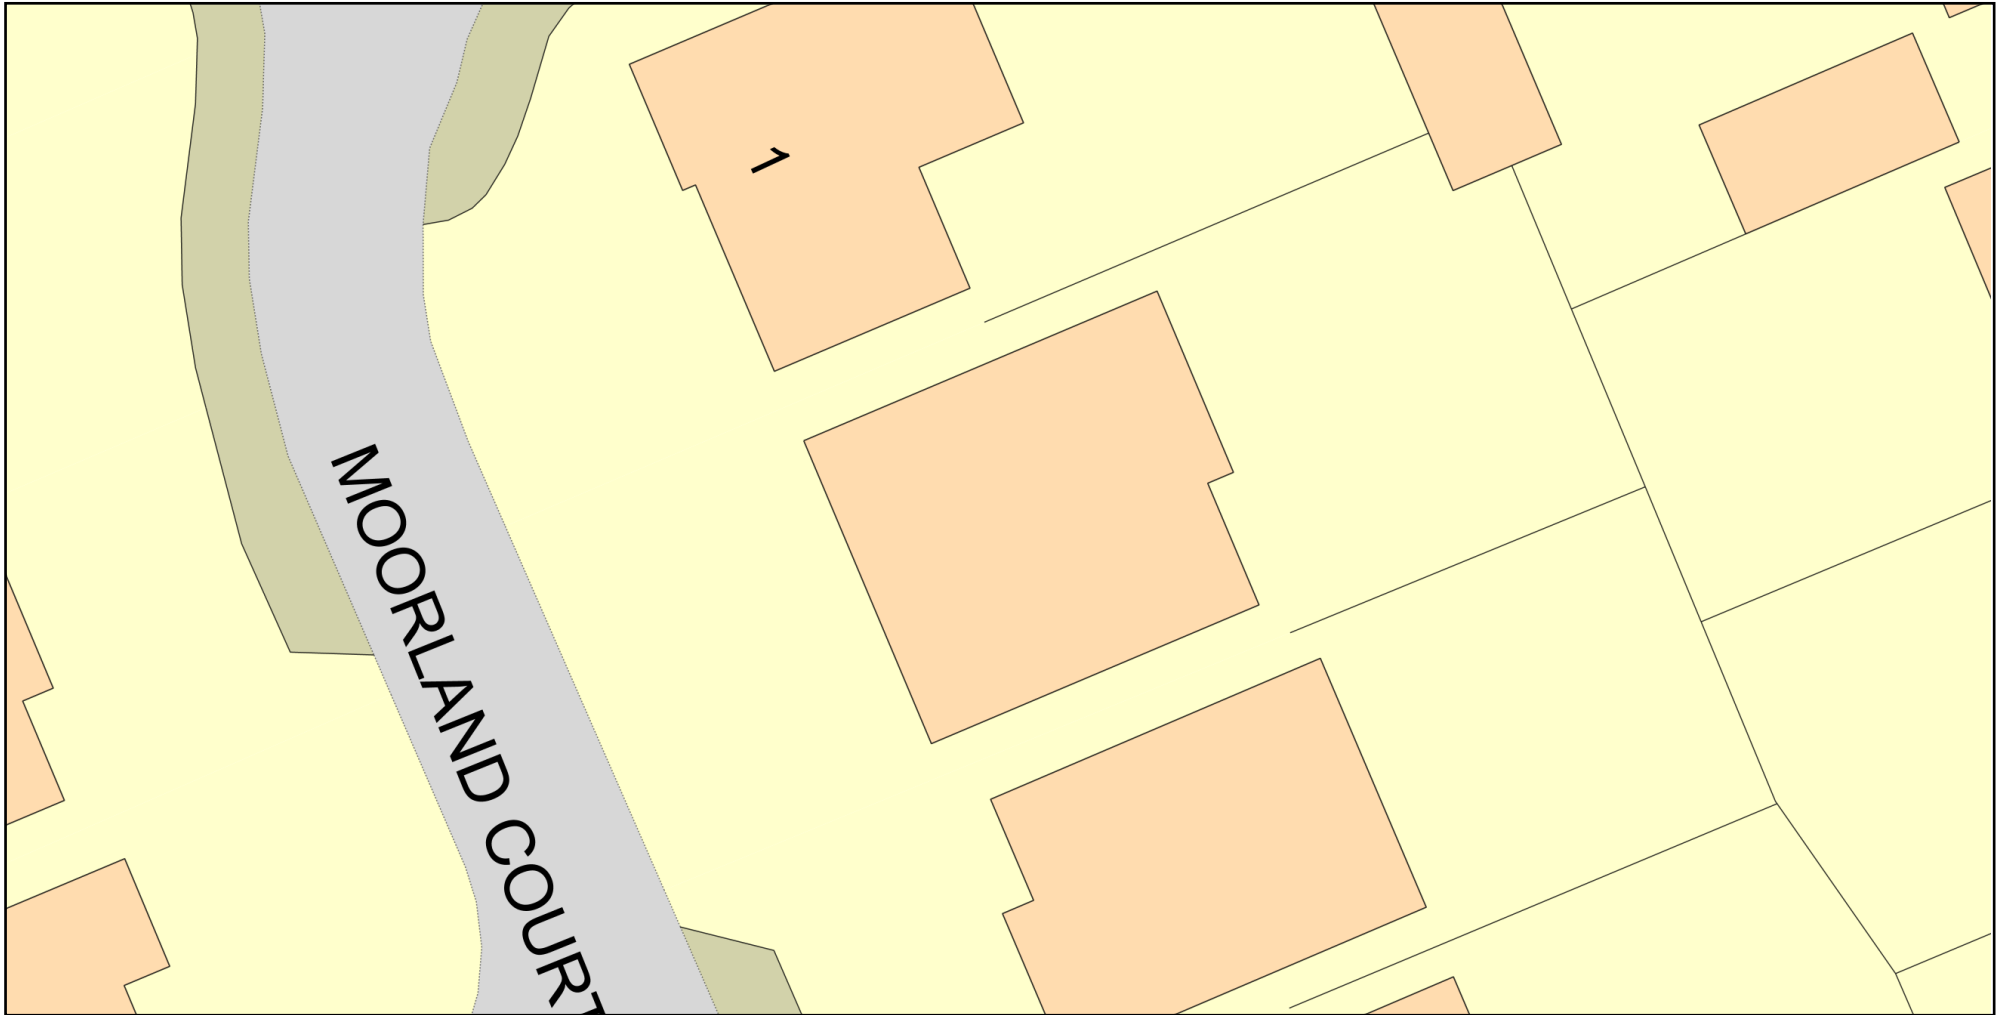

Plan Produced for: Dr Victor Utomi

Date Produced: 20 Feb 2024

Plan Reference Number: TQRQM24051171216431

Scale: 1:200 @ A4

© Crown copyright and database rights 2023 OS 100042766