


Date Produced: 26-Oct-2023

Scale: 1:1250 @A3

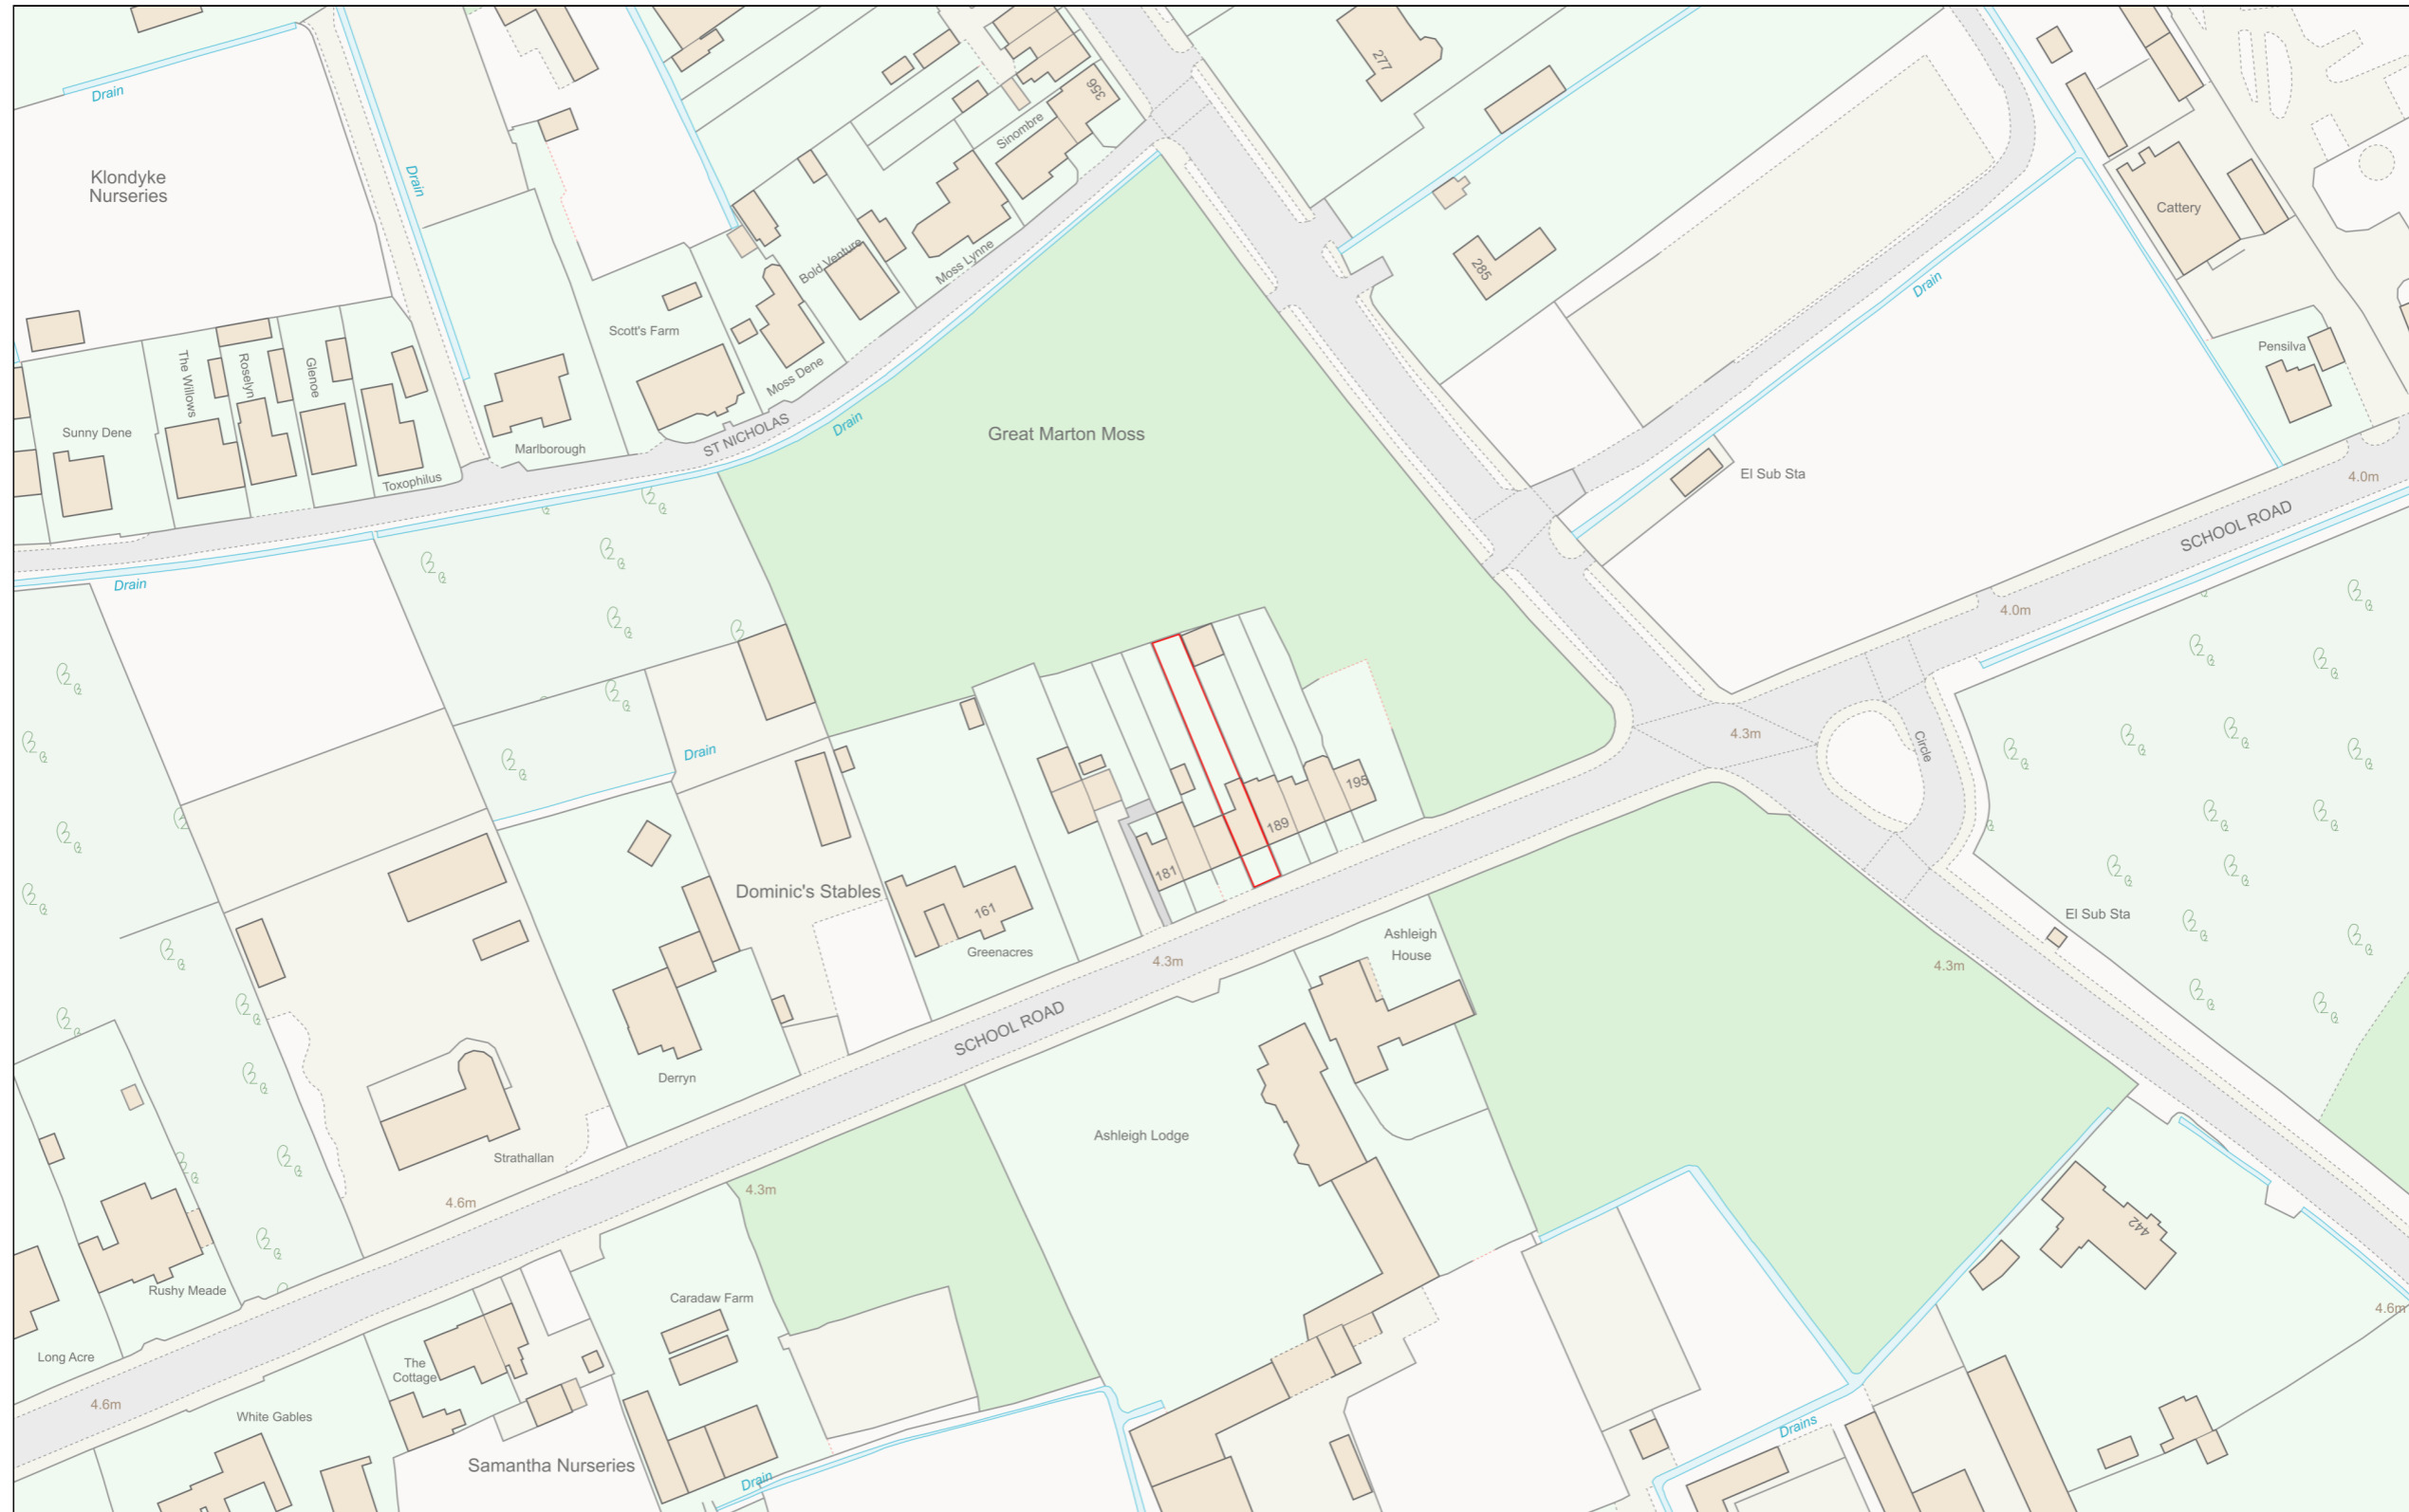

Planning Portal Reference: PP-12560366v1

