





PROPOSED ELEVATION

1:100

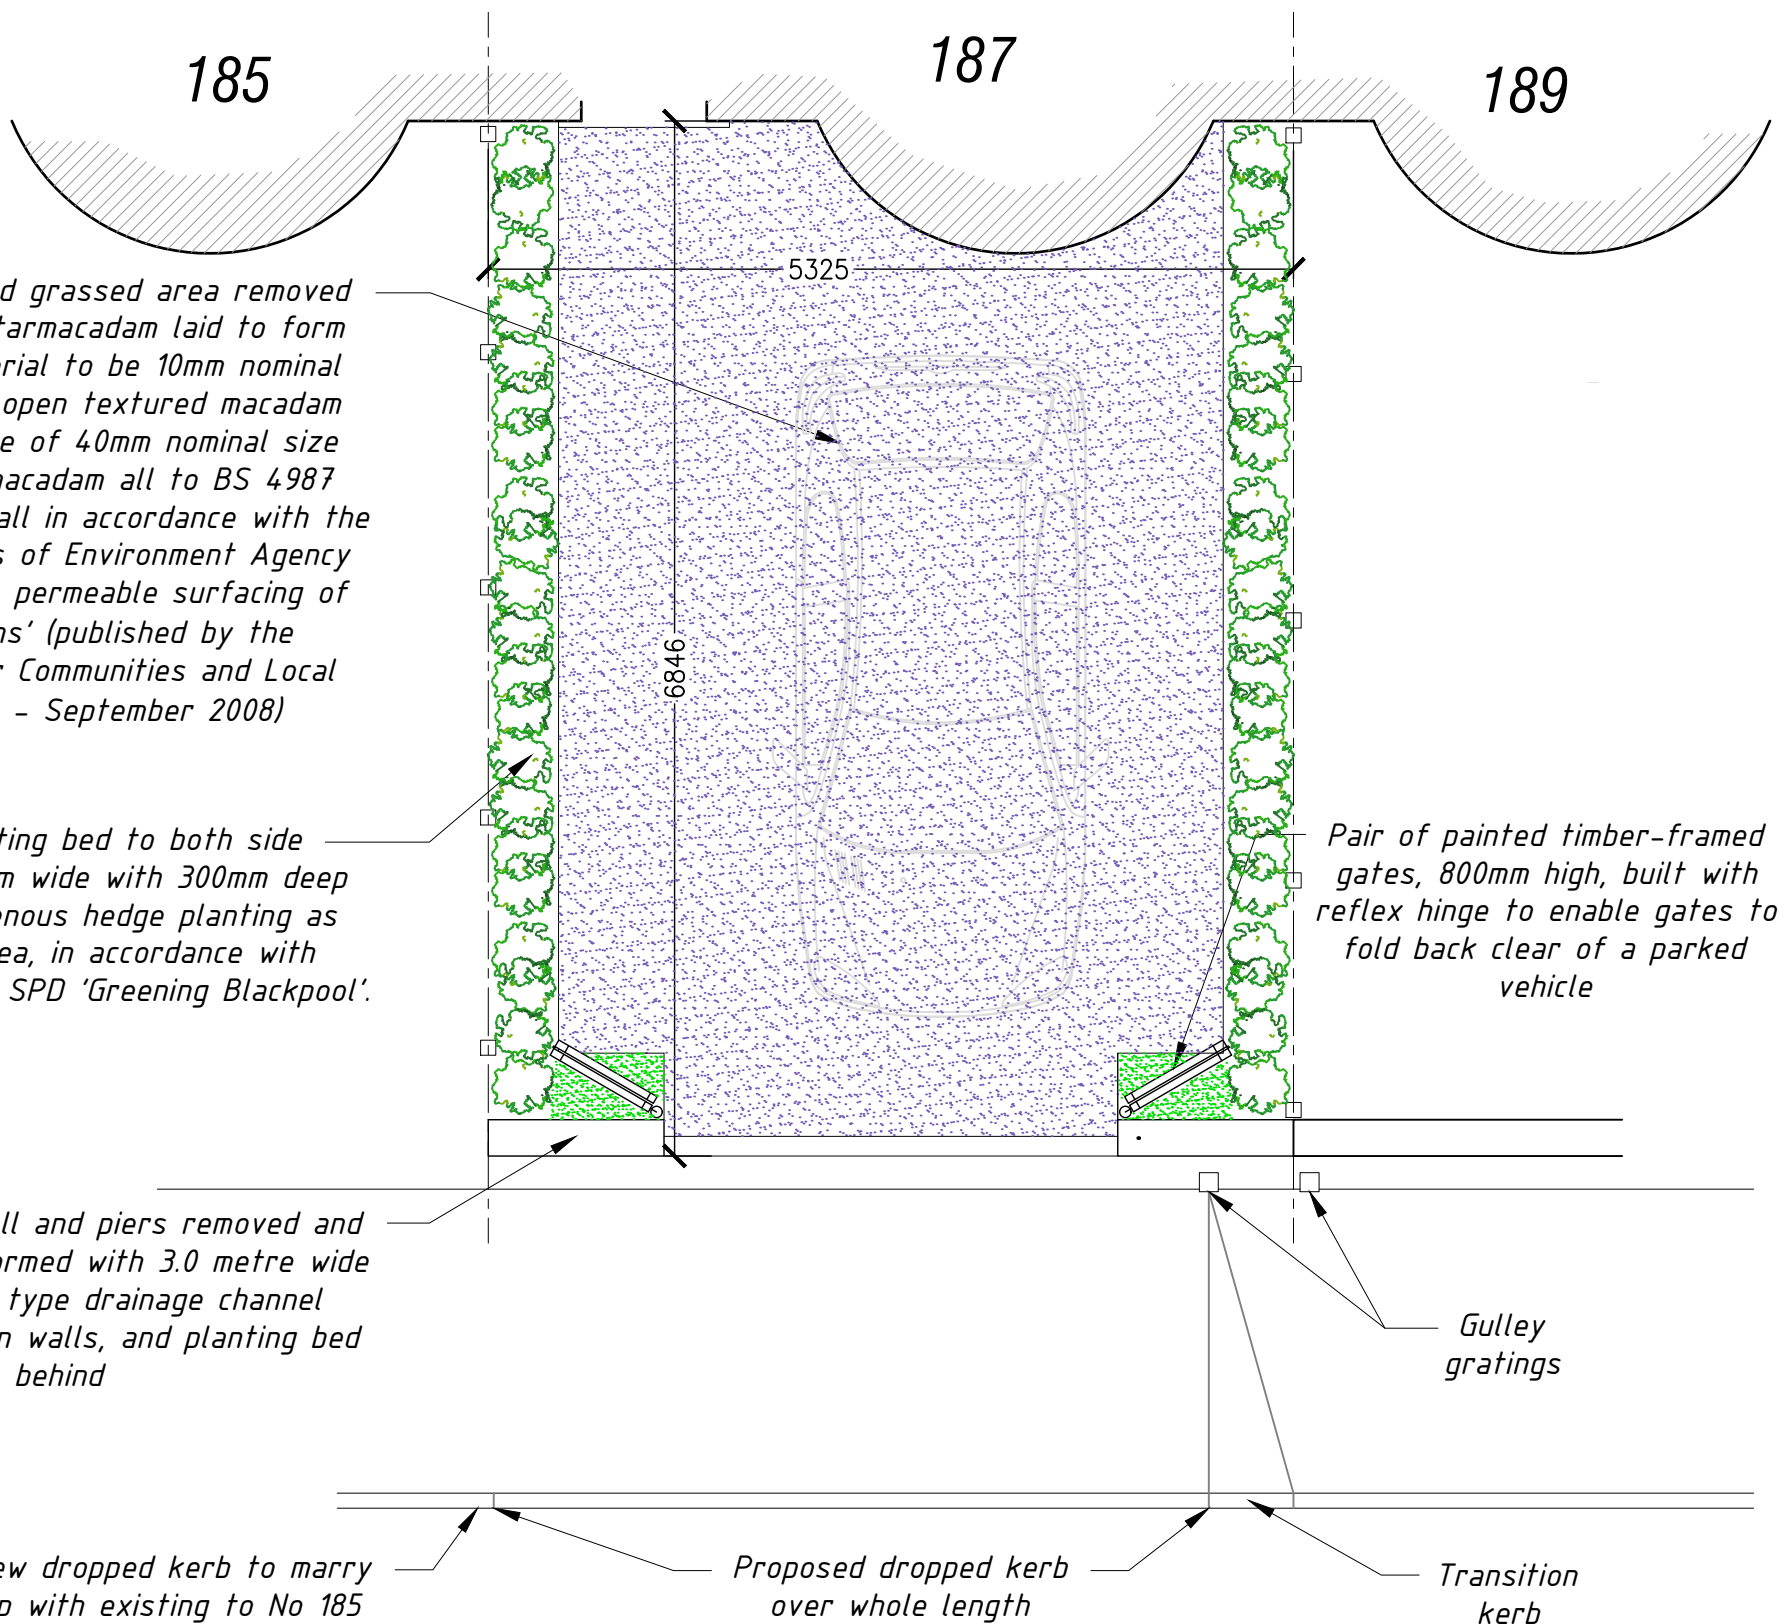

PROPOSED PLAN

1:50

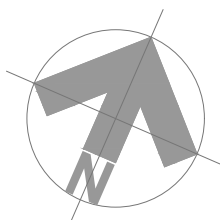

B	Feb 2024	Garden gates and grassed area shown
A	Nov 2023	Garden wall shown
REV.	DATE	REVISION NOTE

Kendal
T: 01539 727402
kendal@mellorarchitects.com
www.mellorarchitects.com

Preston
T: 01772 797788
preston@mellorarchitects.com

THIS DRAWING AND ITS CONTENTS ARE AND REMAIN THE COPYRIGHT OF MELLOR ARCHITECTS LIMITED. DO NOT SCALE. IF IN DOUBT SEEK CLARIFICATION.

mellor architects

PROJECT
187 SCHOOL ROAD, BLACKPOOL, FY4 5EL
PROPOSED DROPPED KERB

DRAWING TITLE
PLAN AND ELEVATION AS PROPOSED

PRE-TENDER ISSUE TENDER ISSUE

CONSTRUCTION ISSUE

AS-BUILT DRAWINGS

DATE
SEP 2023

DRAWN
PJB

SCALE @ A3
1/50, 1/100

DRAWING NUMBER
2040-P-02

REV
B