

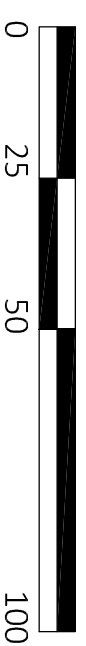


Notes:

Scale Bar - 1:1250

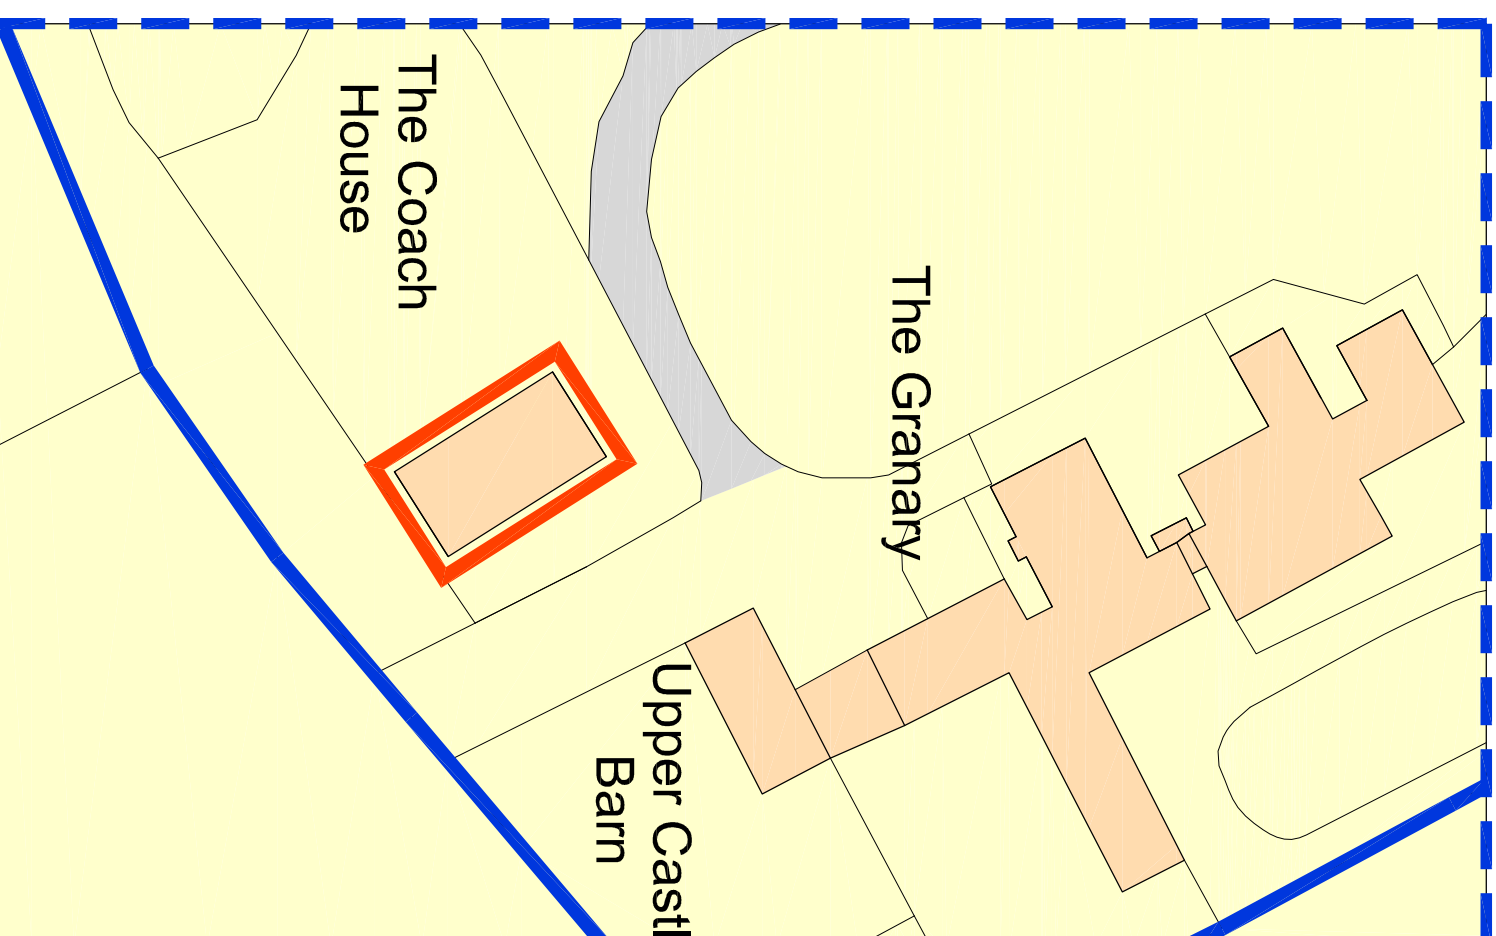

Scale Bar - 1:500

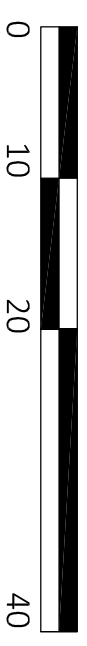

Location Plan - 1:1250

Ordnance Survey, (c) Crown Copyright 2015. All rights reserved. Licence number 100022432

Block Plan - 1:500

Ordnance Survey, (c) Crown Copyright 2015. All rights reserved. Licence number 100022432

Client:

Mr Malcolm Carter

Project:

Garage at Tyrley Manor, Tyrley Road, Tyrley,
Market Drayton, TF9 2AQ

Title:

Location & Block Plans

Date: Feb 24 Scale: 1:1250 / 500 @ A3

Drwg No. Rev.

2926 - PL300 -

btdesign LTD

9 Tomkys Gardens, Wednesfield,
Wolverhampton, WV11 3NB

Tel: 07540 884006
Email: steve@btdesign.co.uk
Web: www.btdesign.co.uk