


Block Plan based on OS data Licence number 100019311



EAST ELEVATION

1:100

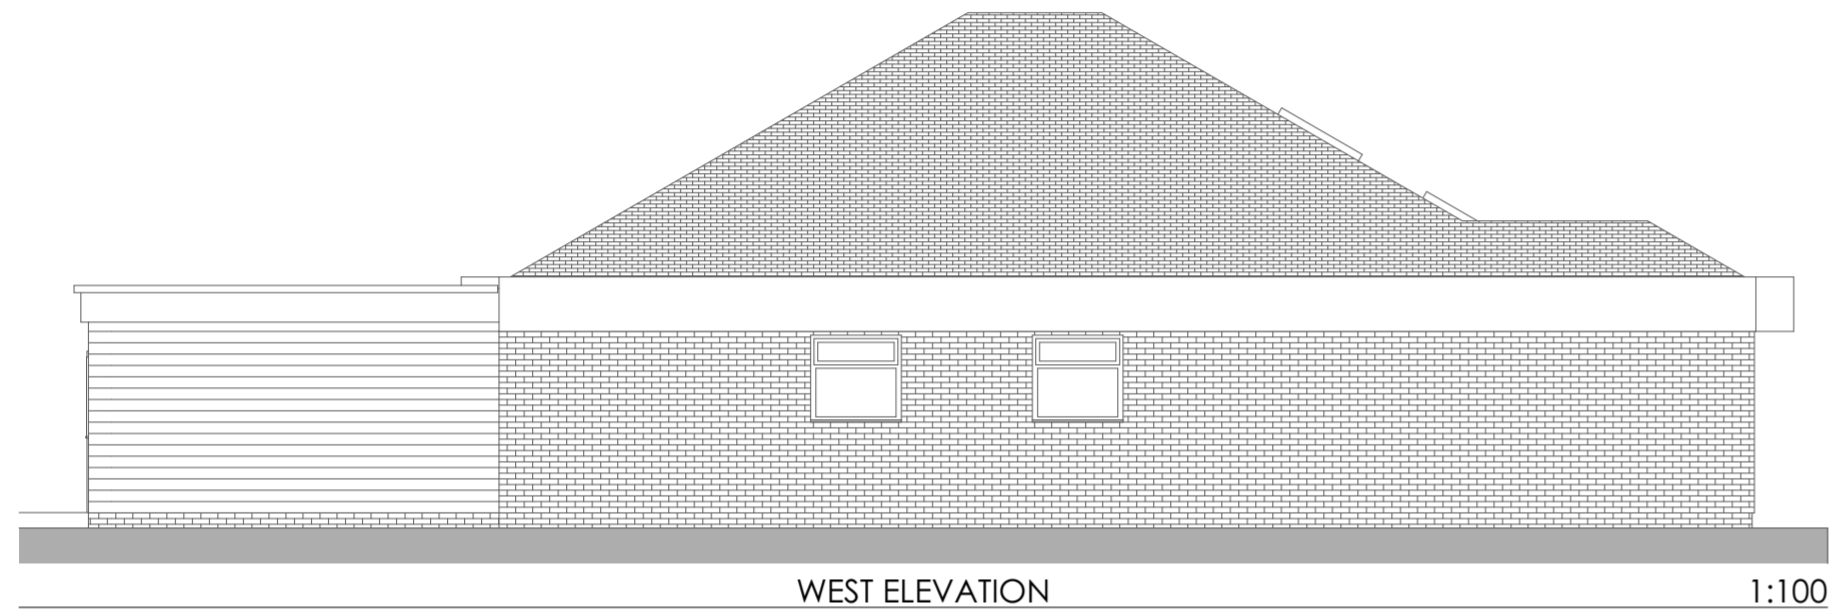


WEST ELEVATION

1:100




SOUTH ELEVATION

1:100

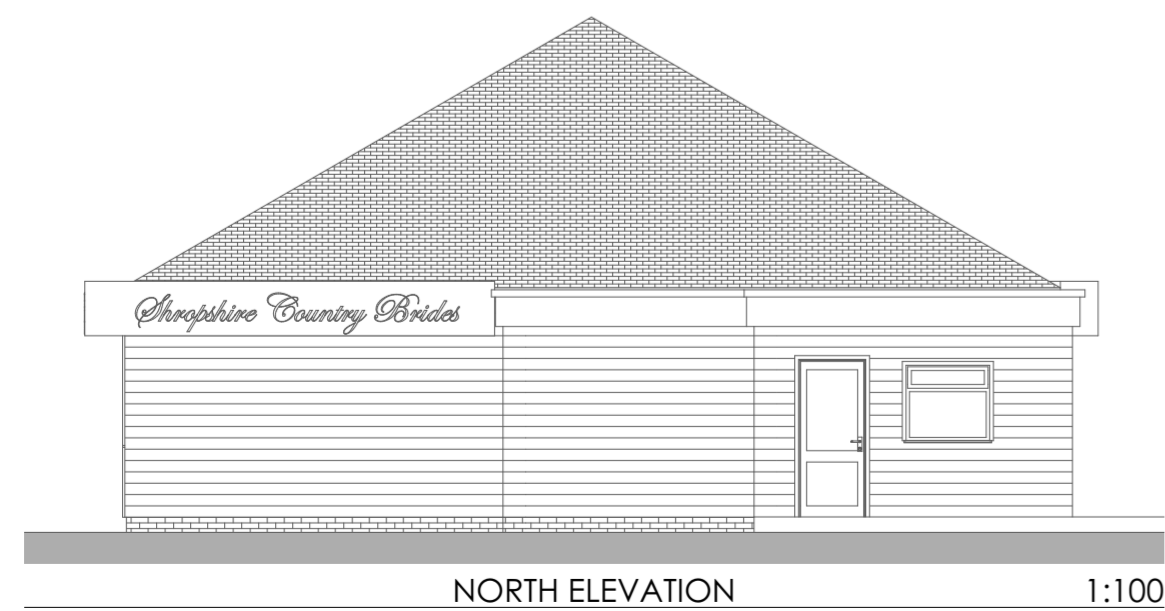


NORTH ELEVATION

1:100

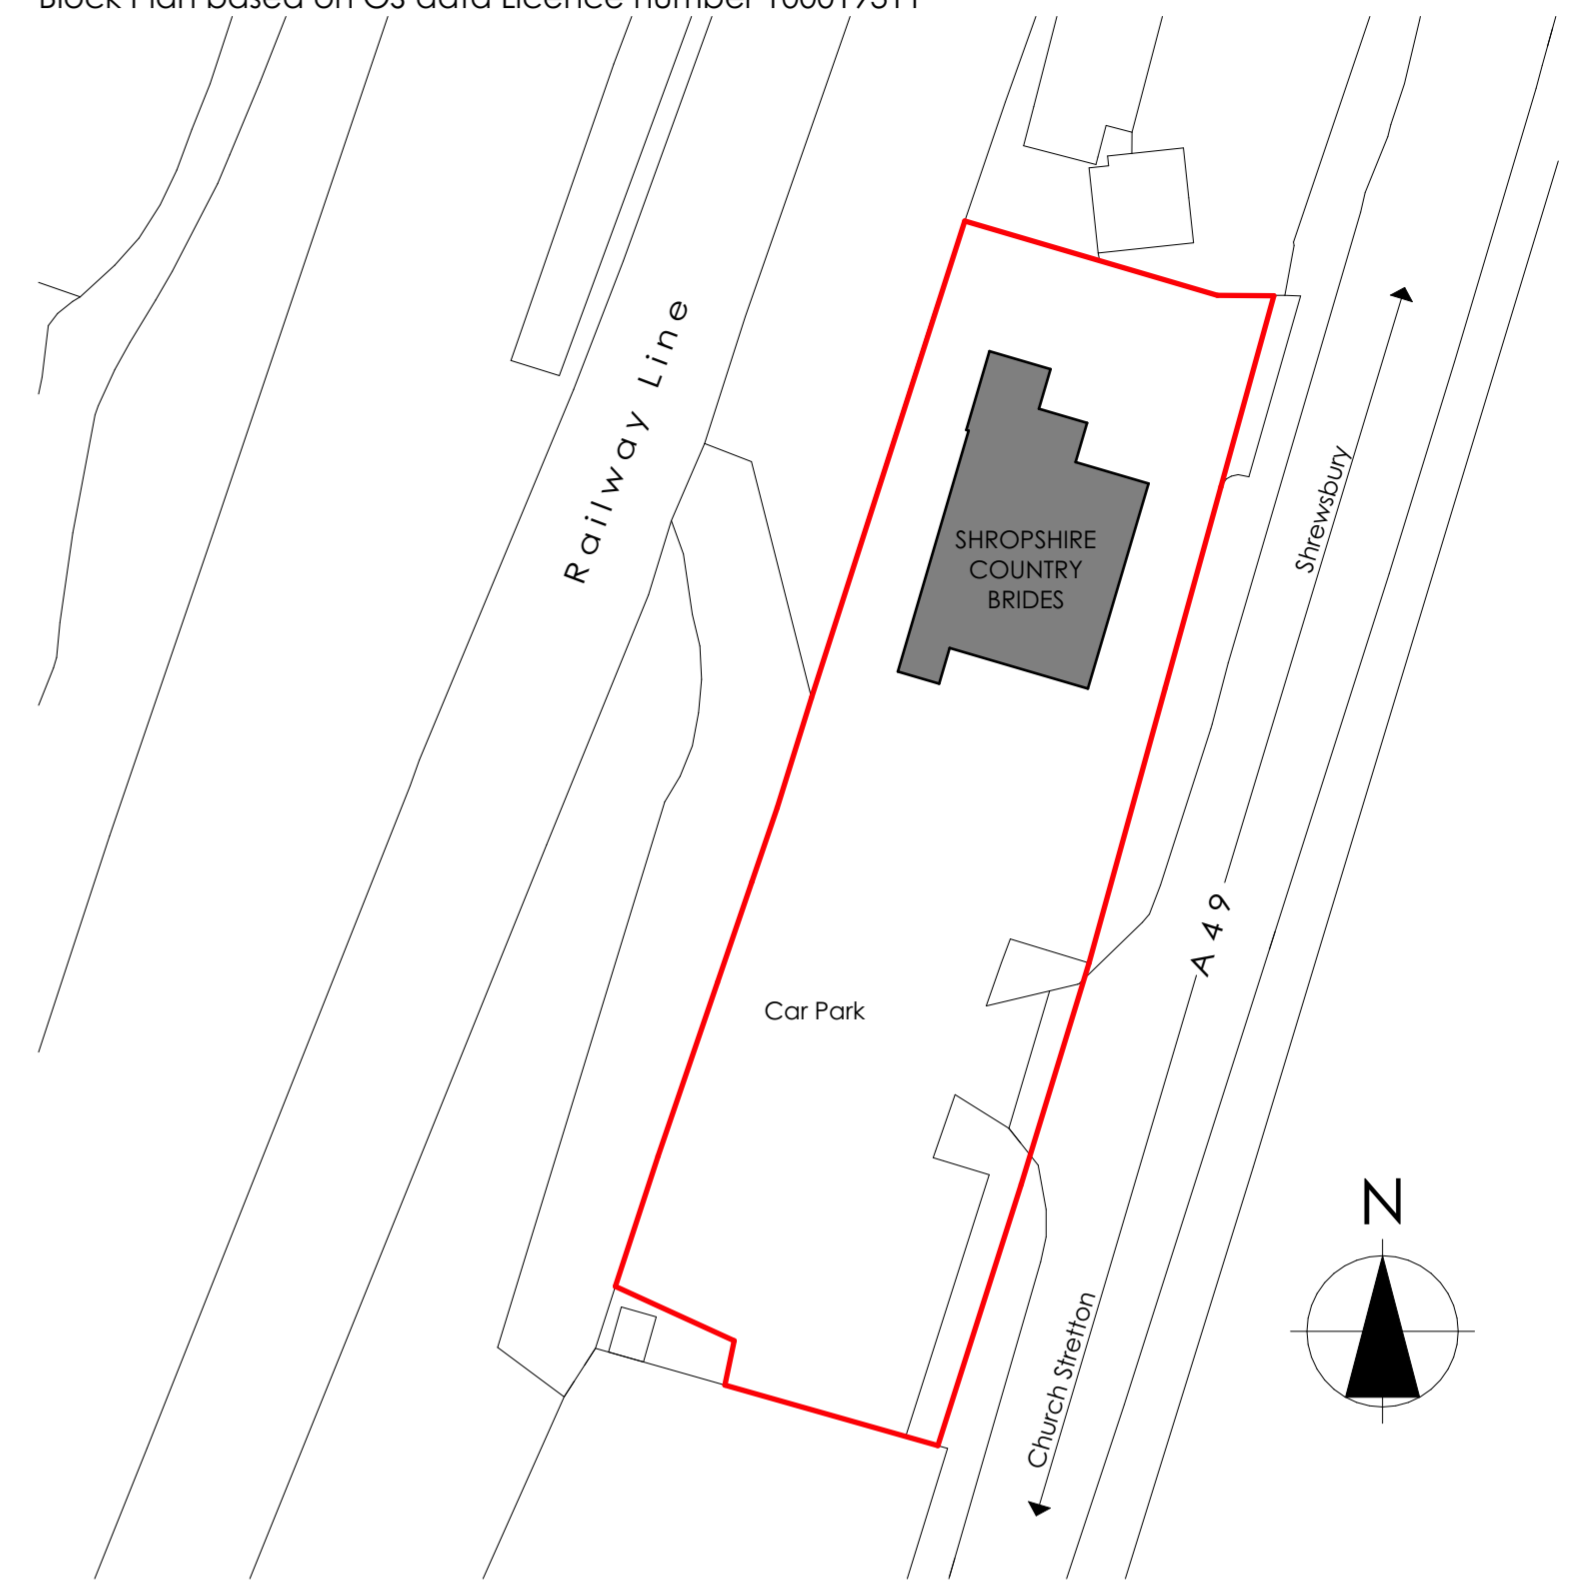

BLOCK PLAN

1:500

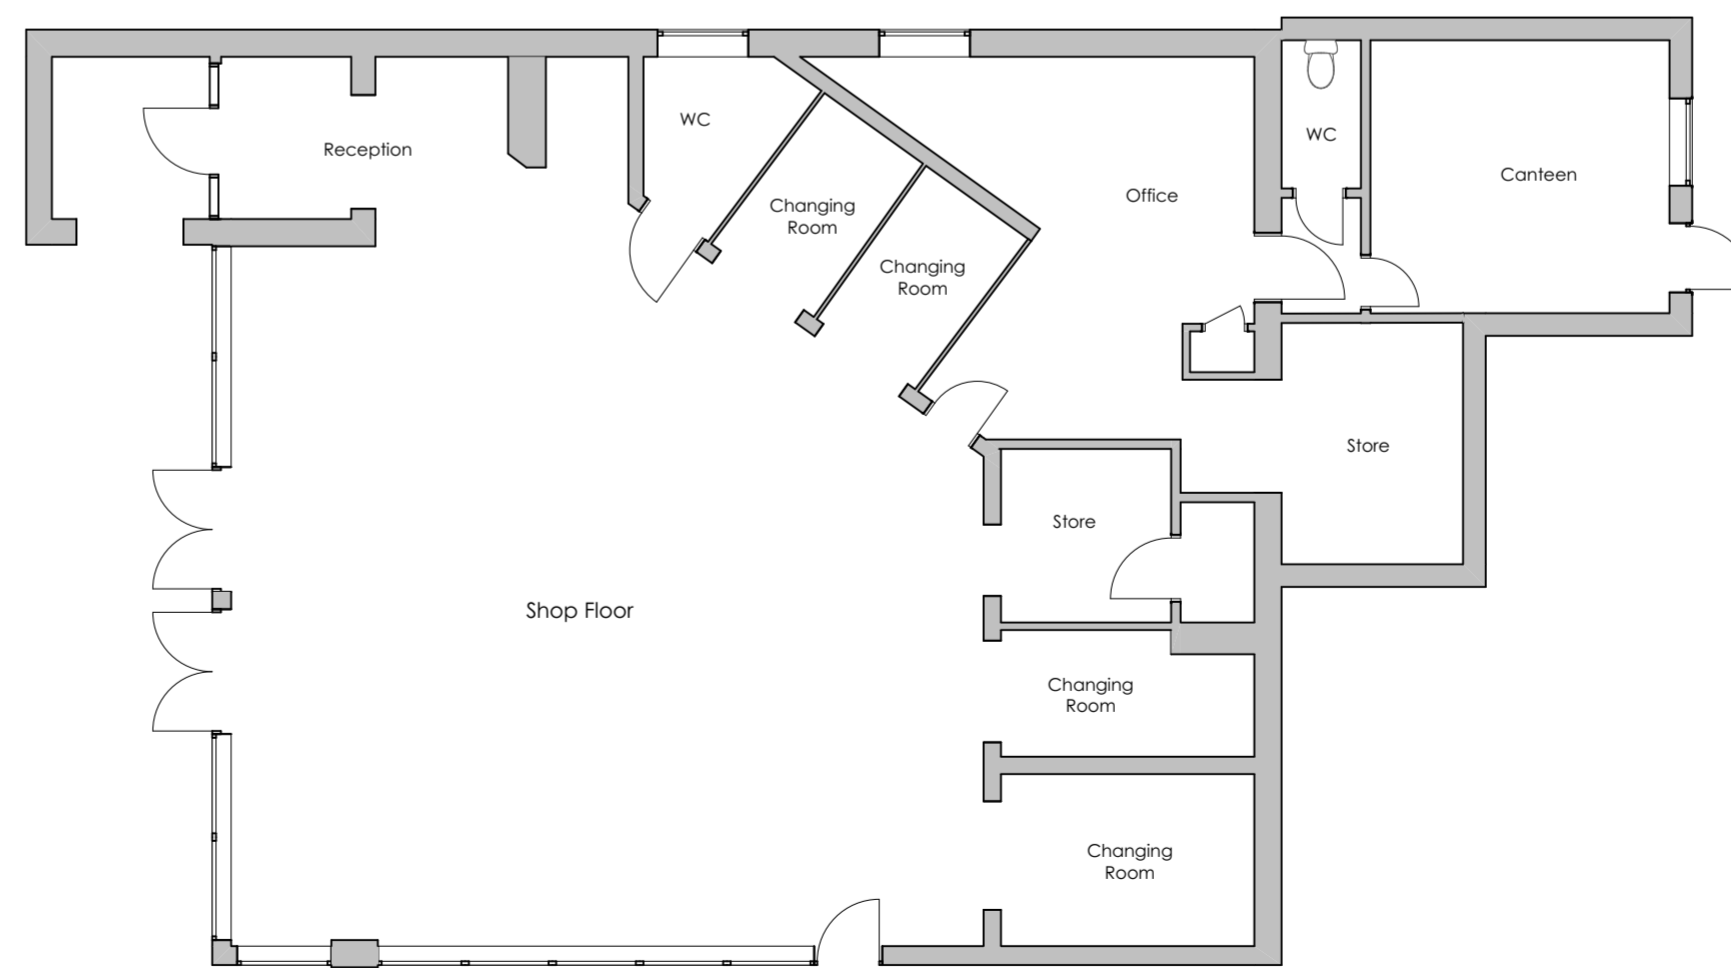

GROUND FLOOR

1:100



job title
SHOP EXTENSION AND ALTERATIONS

Leebotwood
Chuch Stretton
SY6 6LU

client
Shropshire Country Brides

drawing
PLANS AND ELEVATIONS AS EXISTING

PLANNING

drawing scale
as shown

paper size
A2 Land.

job. num.
903.01

date
March
2024

info@batchvalleydesign.com

t. 07773 388837