
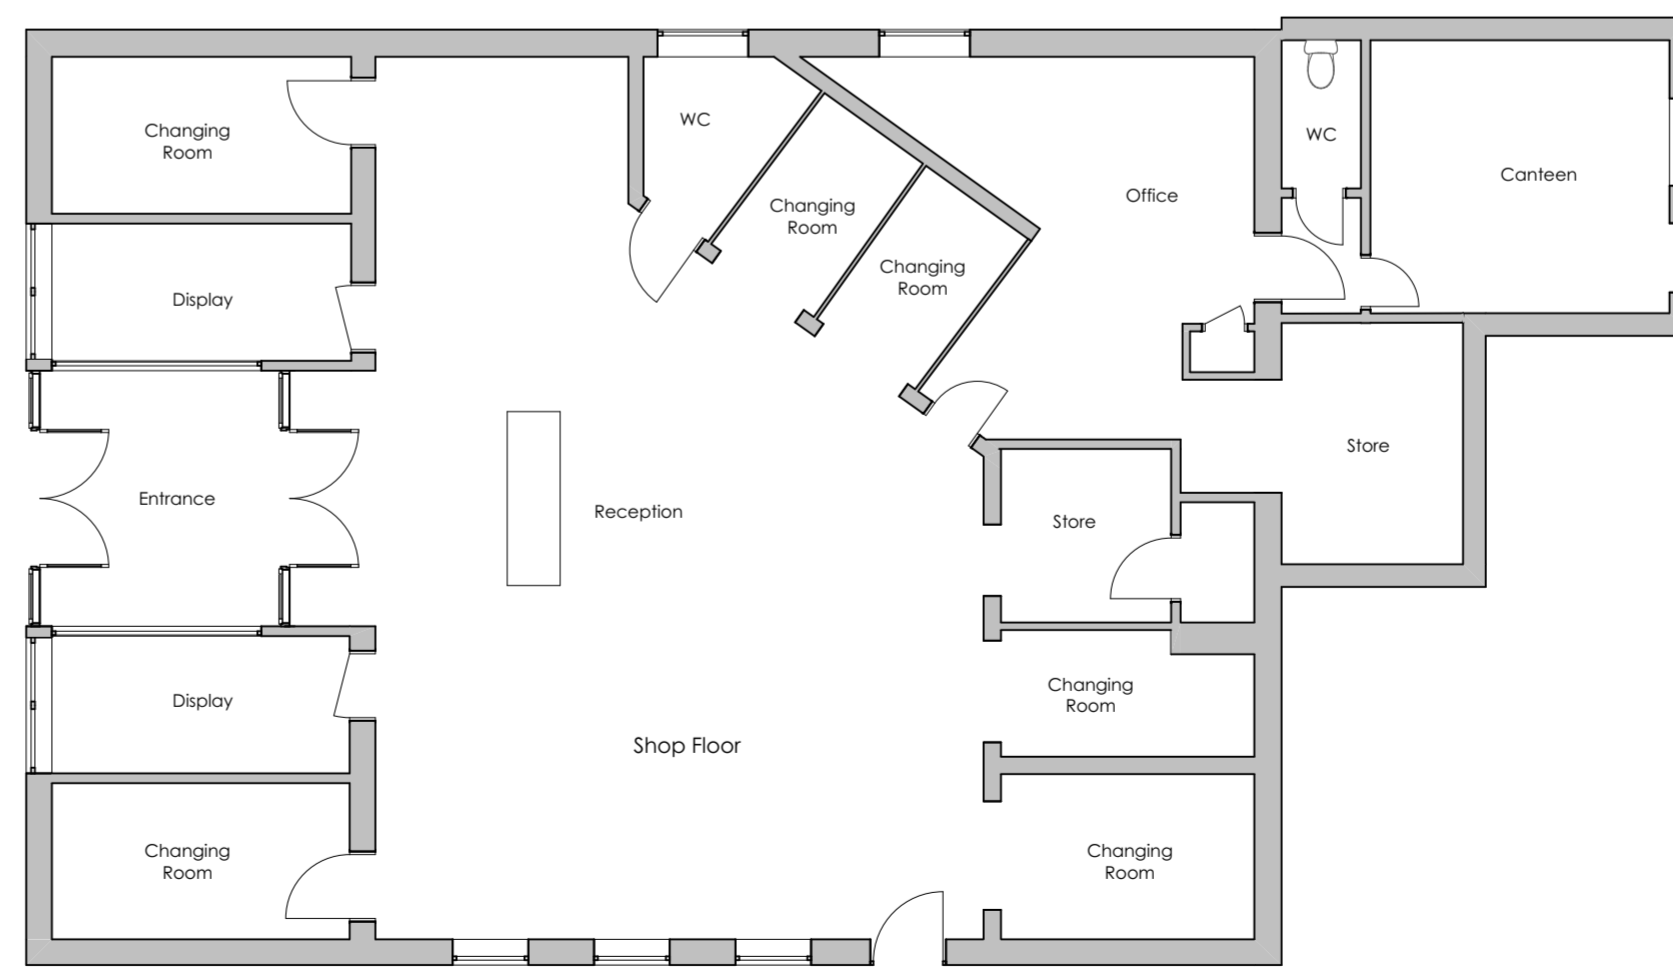
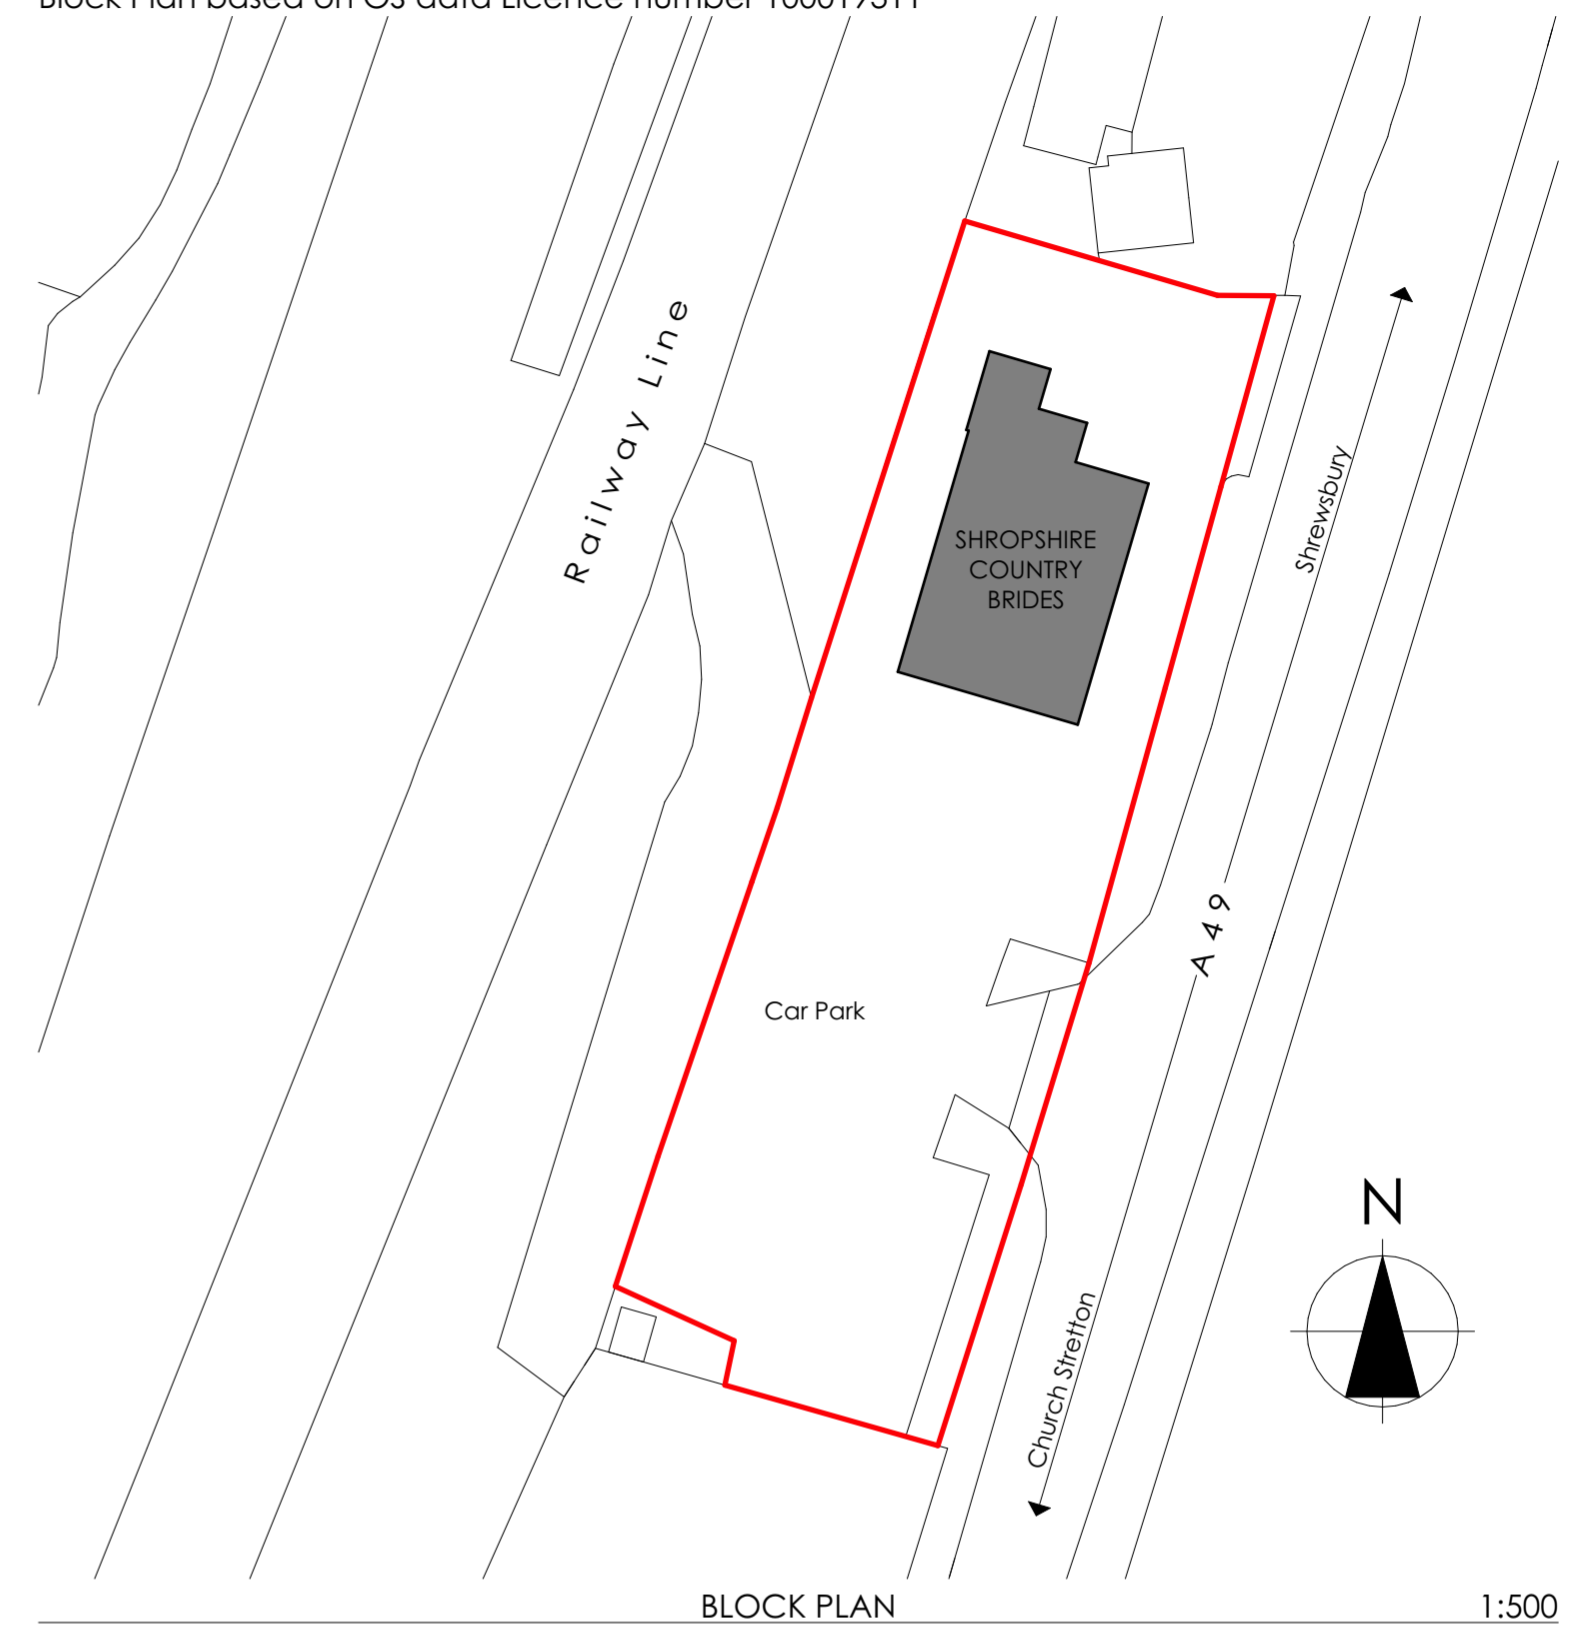
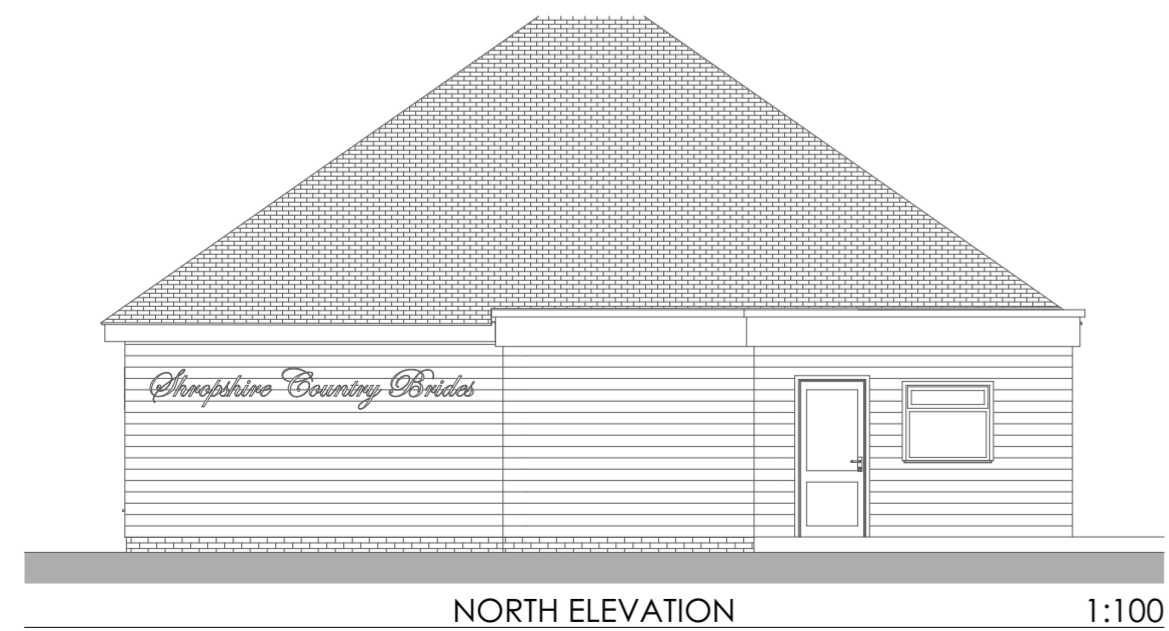
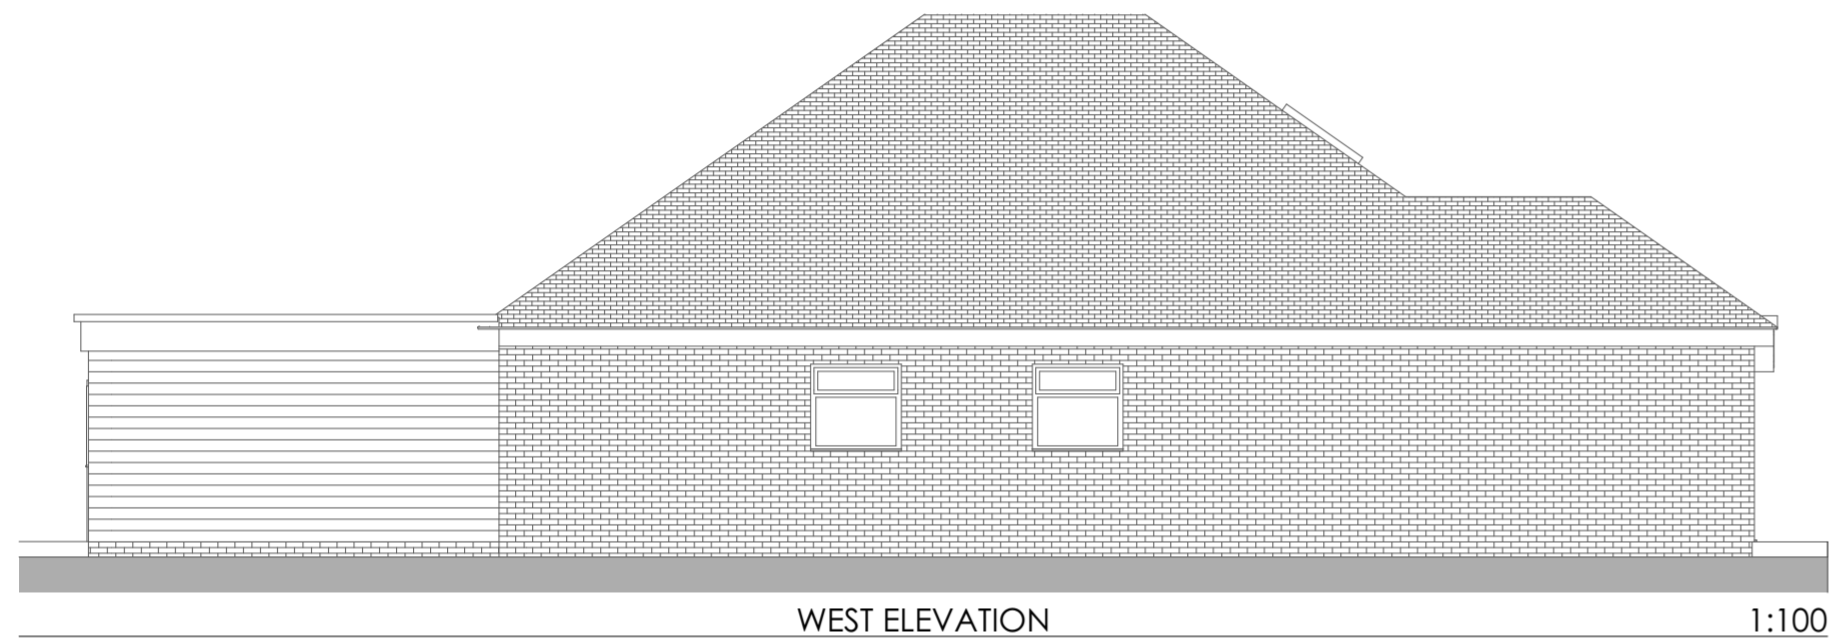


Block Plan based on OS data Licence number 100019311

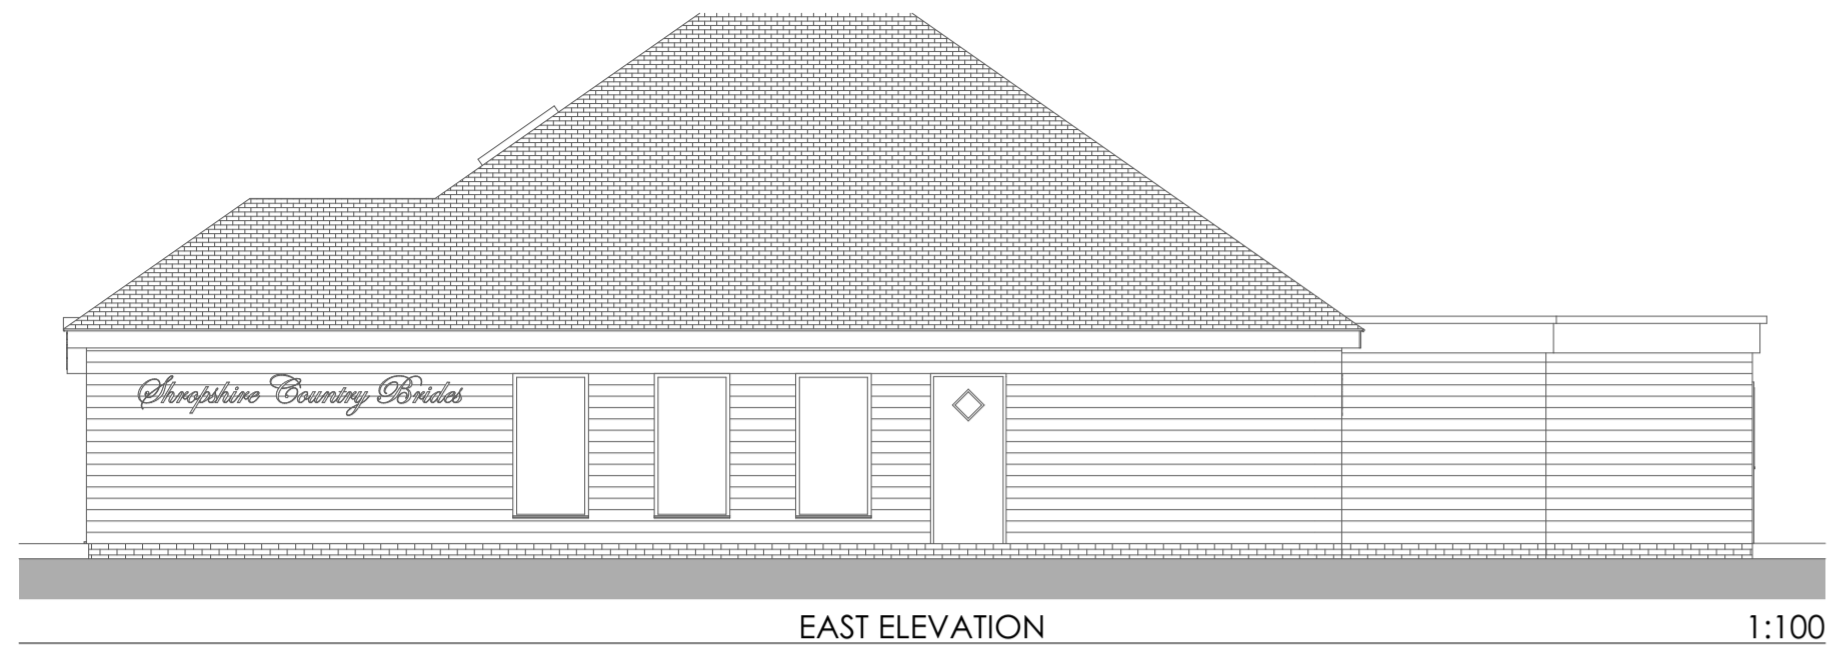

job title  
SHOP EXTENSION AND ALTERATIONS  
Leebotwood  
Chuch Stretton  
SY6 6LU  
client  
Shropshire Country Brides  
drawing  
PROPOSED PLANS AND ELEVATIONS  
PLANNING  
drawing scale  
as shown  
job. num.  
903.02  
date  
March  
2024  
paper size  
A2 Land.  
rev.  
info@batchvalleydesign.com t. 07773 388837