



NOTES

Do not scale from this drawing unless for Planning purposes. Figured dimensions only are to be used. All dimensions must be checked on site by the Contractor prior to the commencement of any fabrication or building works. Where applicable, dimensions and details are to be read in conjunction with specialist consultants' drawings; any disparity between drawings is to be brought to the attention of Savills prior to the commencement of any fabrication or building works. This drawing is the property of Savills and may not be reproduced without their expressed permission.



REVISIONS

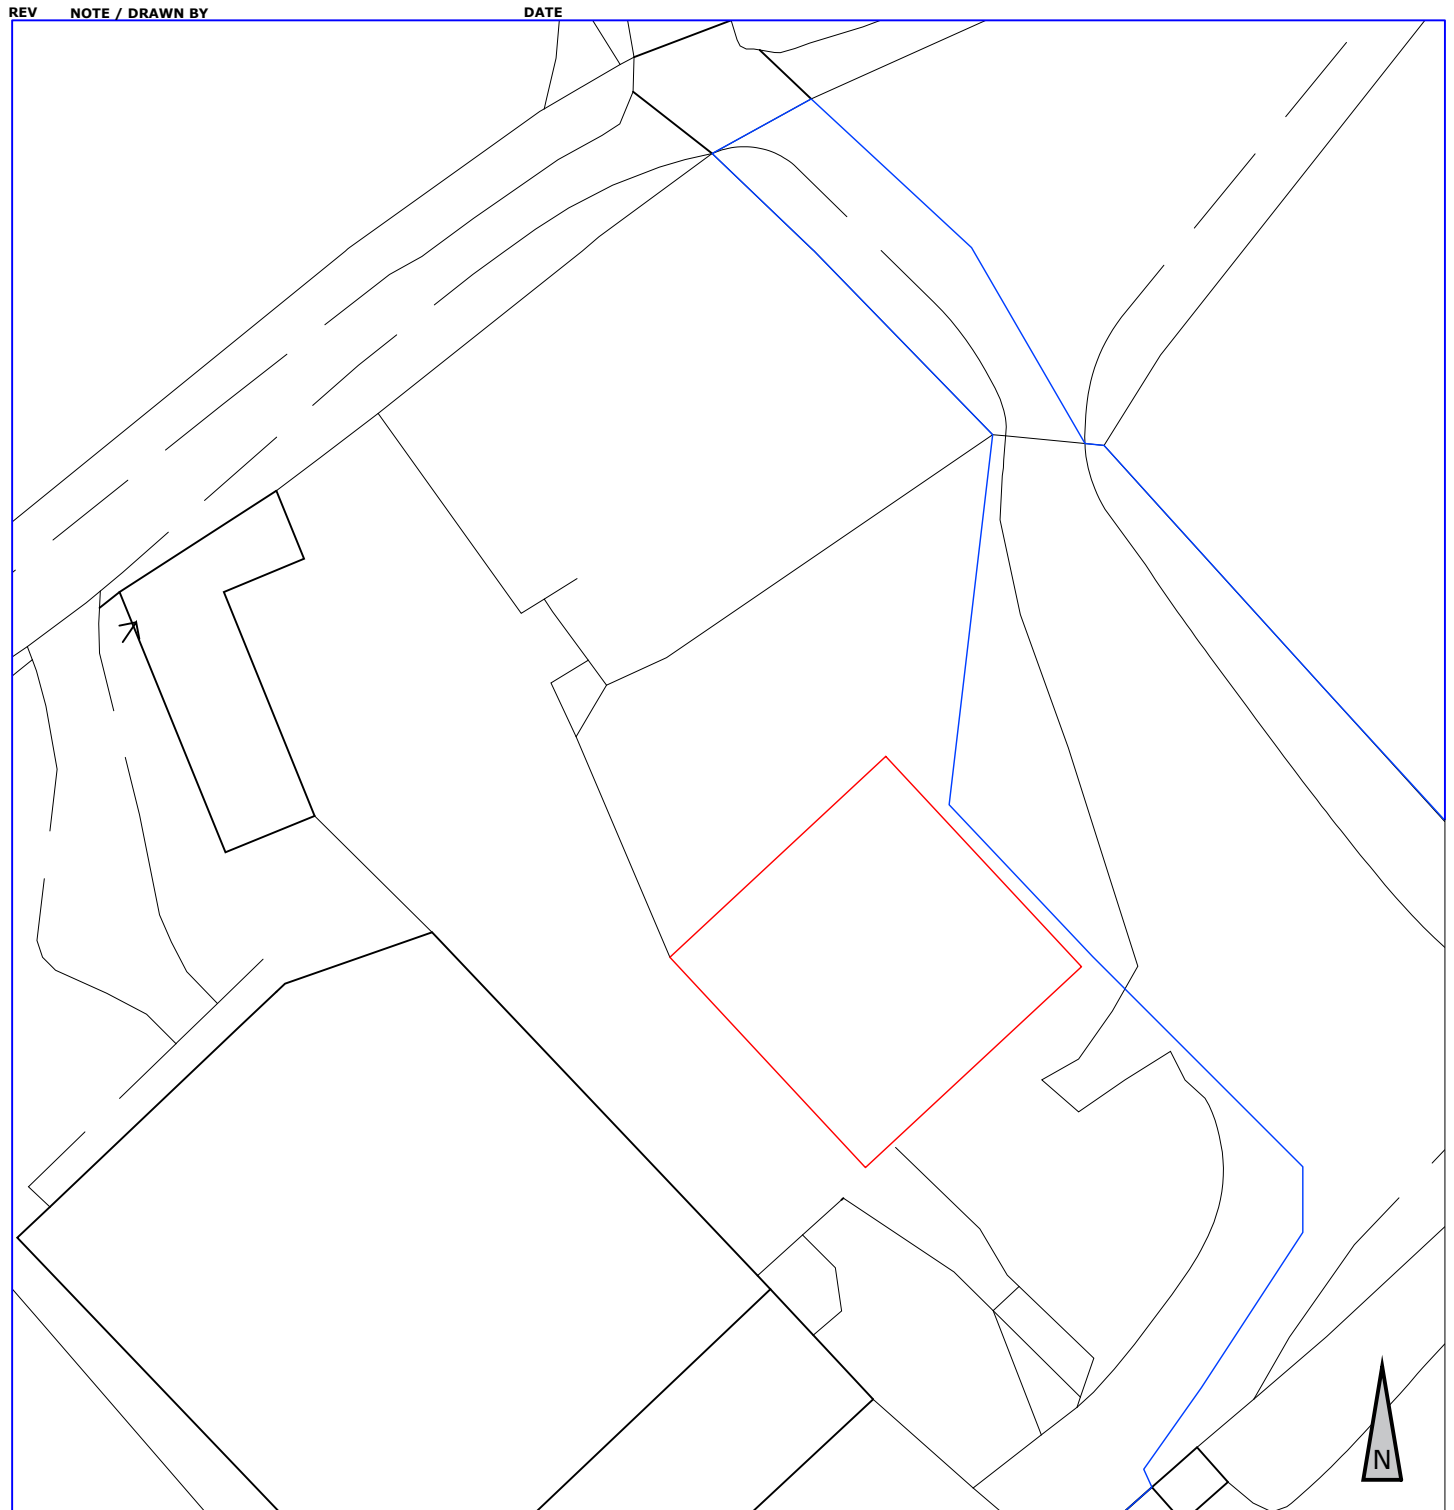

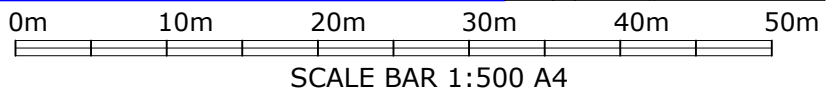BLOCK PLAN-1:500
(NO 53268 67952)



APPLICANT OWNERSHIP BOUNDARY OUTLINED BLUE
APPLICATION SITE OUTLINED RED

PROJECT TITLE PROPOSED GENERAL PURPOSE AGRICULTURAL BUILDING BLAIRNO GLEN LETHNOT, EDZELL, DD9 7UJ						CLIENT TILLYBARDINE FARMS		
DRAWING TITLE EXISTING BLOCK PLAN								
DRAWING NUMBER 658059/03			REV --		Monreith House The Crichton Dumfries DG1 4ZZ t: 01387 263066 f: 01387 257103 e: dumfries@savills.co.uk			
DRAWING STATUS PL / BW		SCALE 1:500	PAPER SIZE A4	DRAWN CR	CHECKED --	DATE 11-03-24		