


NOTES

Do not scale from this drawing unless for Planning purposes. Figured dimensions only are to be used. All dimensions must be checked on site by the Contractor prior to the commencement of any fabrication or building works. Where applicable, dimensions and details are to be read in conjunction with specialist consultants' drawings; any disparity between drawings is to be brought to the attention of Savills prior to the commencement of any fabrication or building works. This drawing is the property of Savills and may not be reproduced without their expressed permission.


REVISIONS

REV	NOTE / DRAWN BY	DATE
-----	-----------------	------

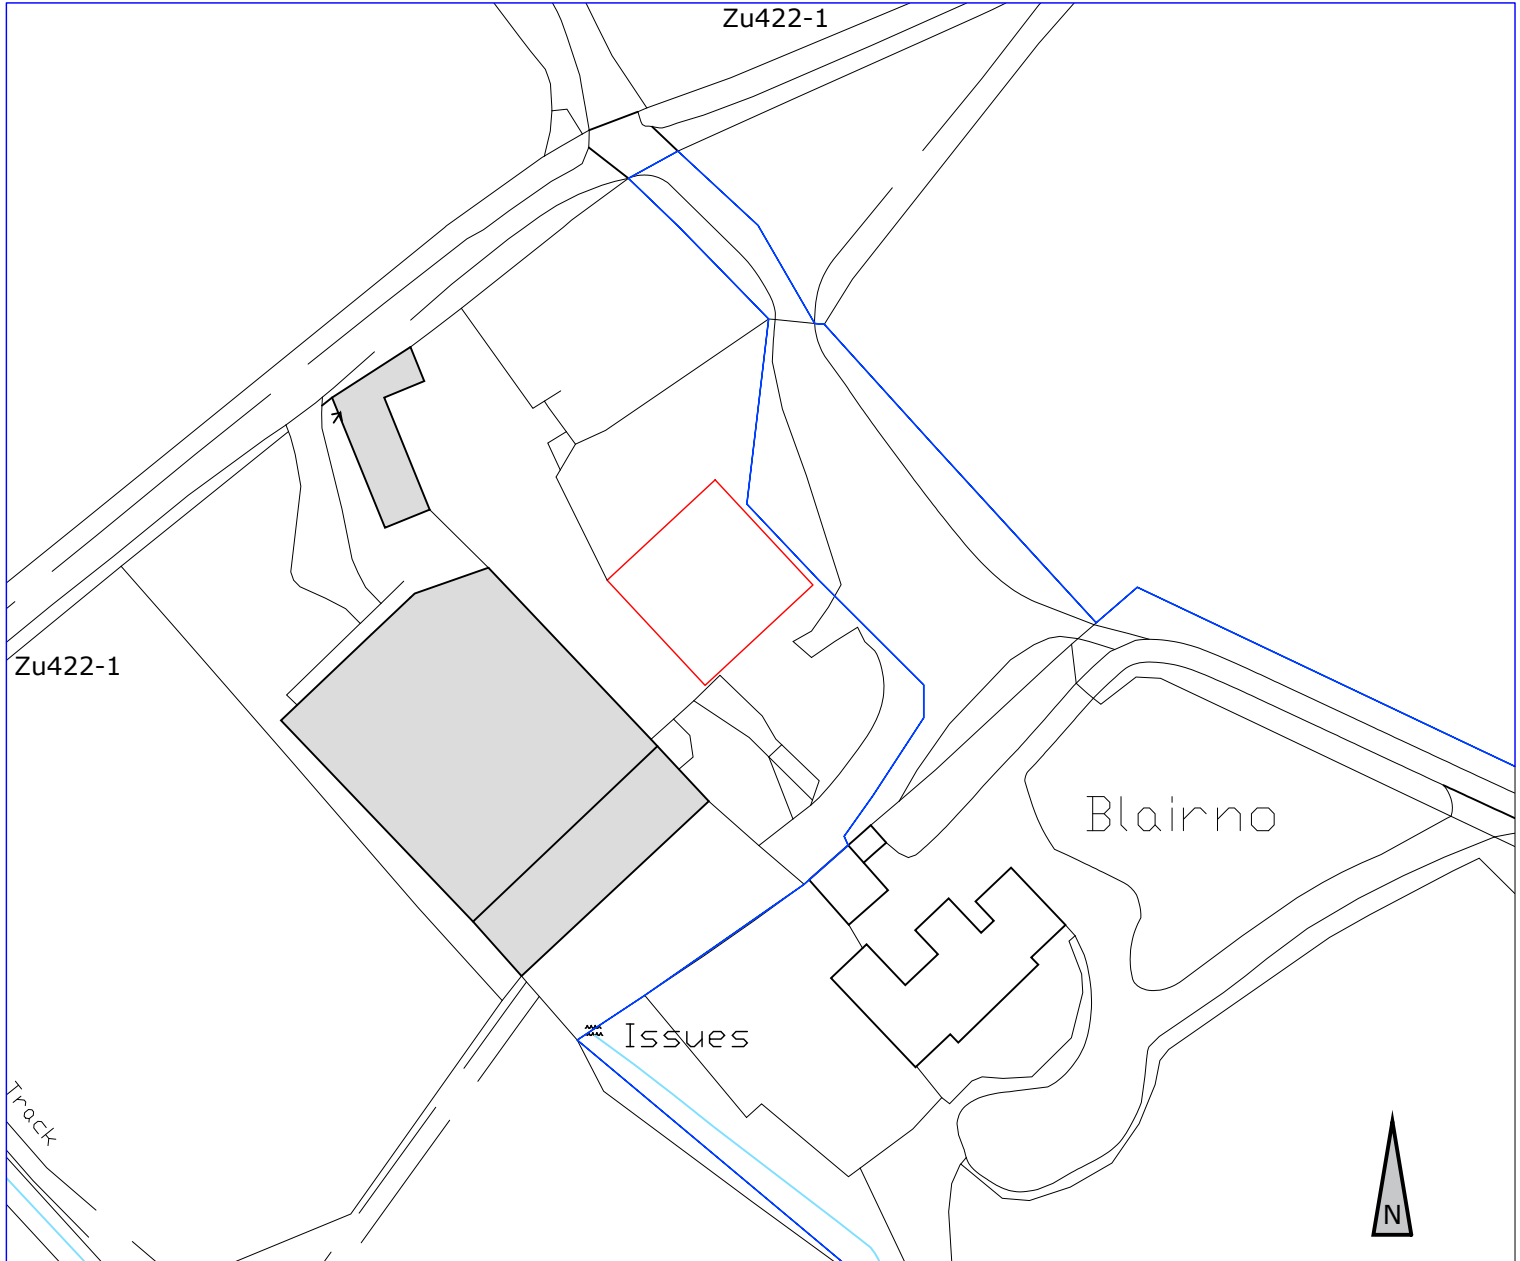



LOCATION PLAN-1:1000
(NO 53268 67952)

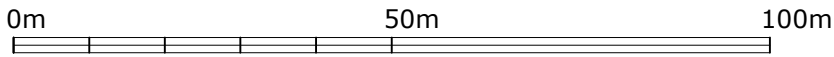Ordnance Survey (c) Crown Copyright 2022.
All rights reserved. Licence number 100022432



SCALE: 1:1000 A4

APPLICANT OWNERSHIP BOUNDARY OUTLINED **BLUE**
APPLICATION SITE OUTLINED **RED**

PROJECT TITLE PROPOSED GENERAL PURPOSE AGRICULTURAL BUILDING BLAIRNO GLEN LETHNOT, EDZELL, DD9 7UJ						CLIENT TILLYBARDINE FARMS		
DRAWING TITLE LOCATION PLAN 3		DRAWING NUMBER 658059/06		REV		 Monreith House The Crichton Dumfries DG1 4ZZ t: 01387 263066 f: 01387 257103 e: dumfries@savills.co.uk		
DRAWING STATUS PL / BW		SCALE 1:000	PAPER SIZE A4	DRAWN CR	CHECKED	DATE 20-03-24		