



NOTES

Do not scale from this drawing unless for Planning purposes. Figured dimensions only are to be used. All dimensions must be checked on site by the Contractor prior to the commencement of any fabrication or building works. Where applicable, dimensions and details are to be read in conjunction with specialist consultants' drawings; any disparity between drawings is to be brought to the attention of Savills prior to the commencement of any fabrication or building works. This drawing is the property of Savills and may not be reproduced without their expressed permission.

REVISIONS

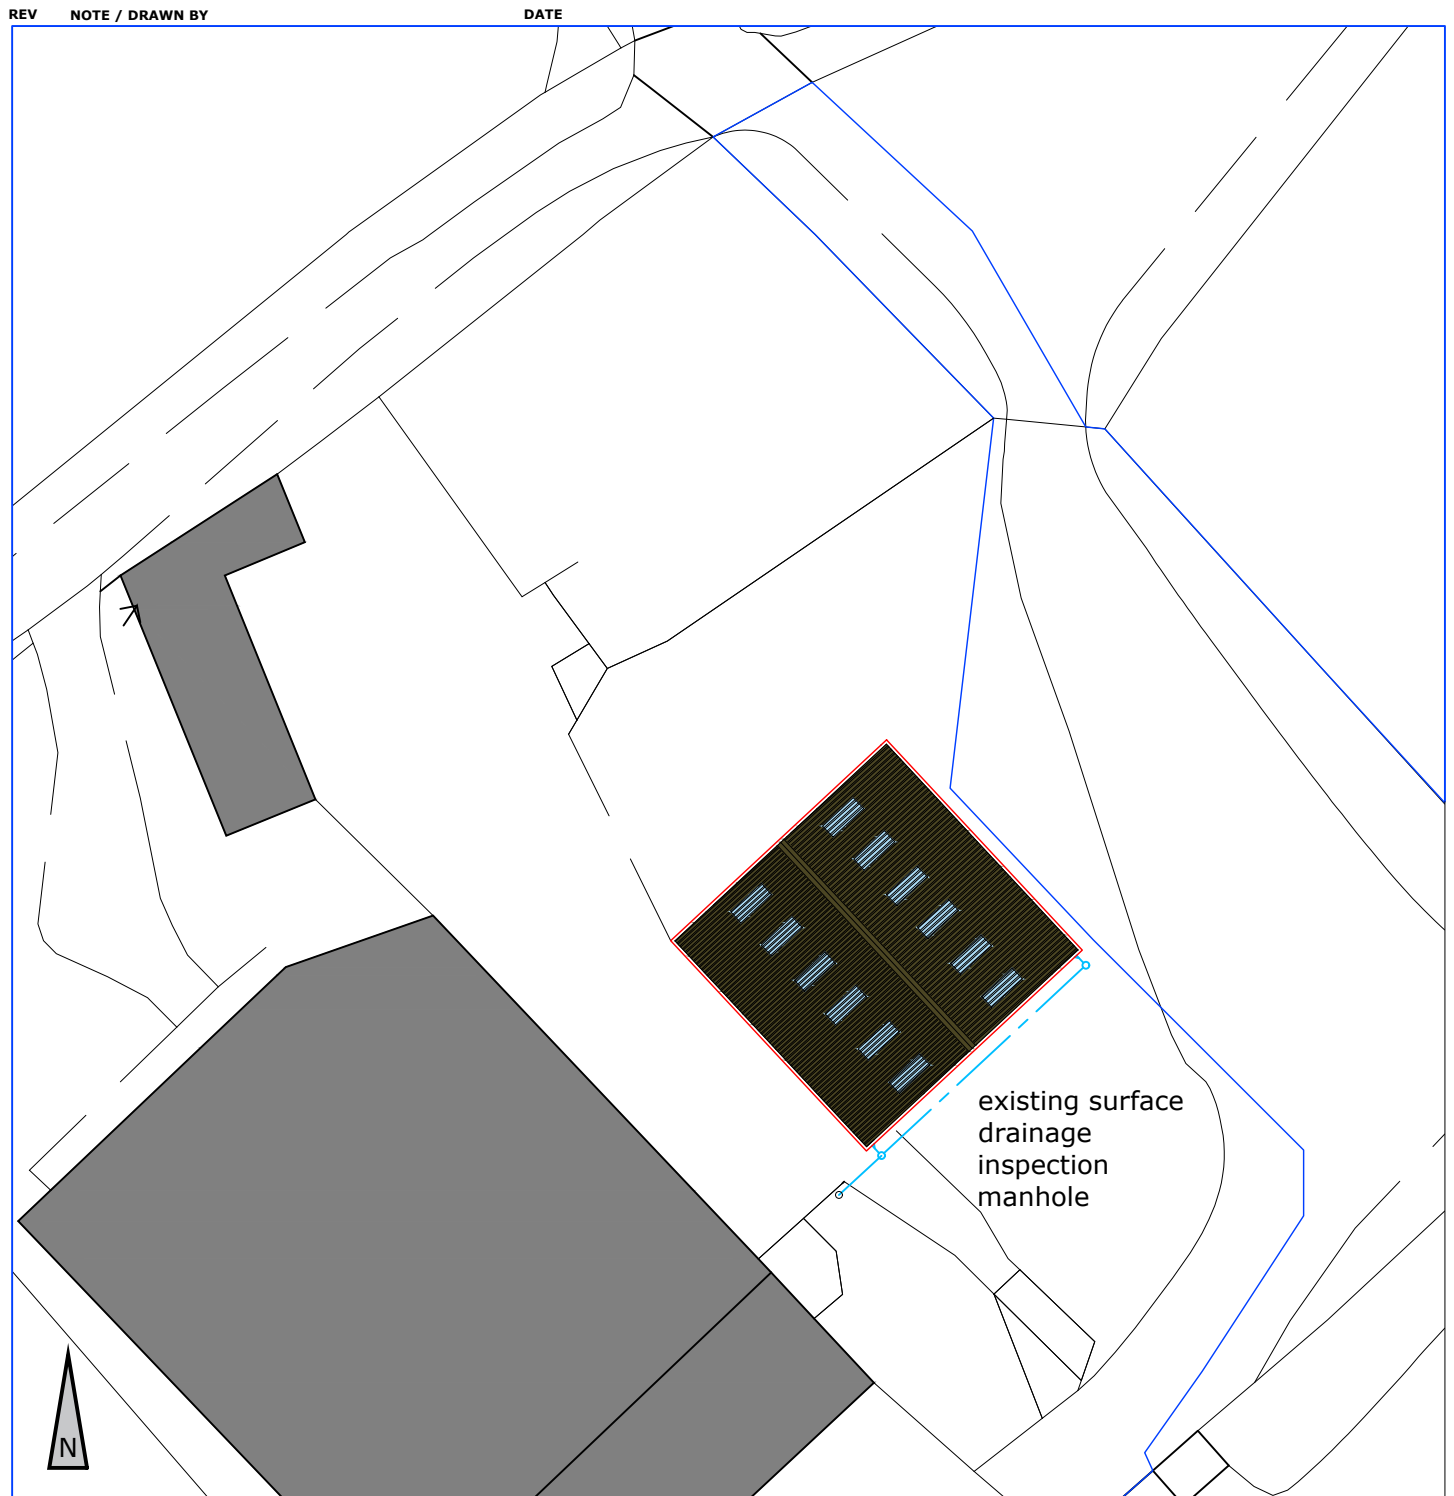

PROPOSED SITE LAYOUT: 1:500
 Ordnance Survey (c) Crown Copyright 2022.
 All rights reserved. Licence number 100022432

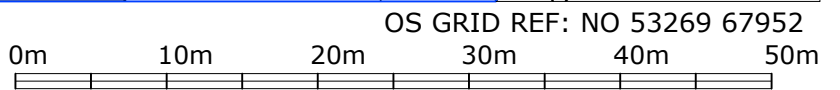

APPLICANT OWNERSHIP BOUNDARY OUTLINED **BLUE**
 APPLICATION SITE OUTLINED **RED**

SCALE BAR 1:500 A4

PROJECT TITLE
 PROPOSED GENERAL PURPOSE AGRICULTURAL BUILDING
 BLAIRNO GLEN LETHNOT, EDZELL, DD9 7UJ

DRAWING TITLE	DRAWING NUMBER	REV
PROPOSED BLOCK PLAN	658059/04	--

DRAWING STATUS	SCALE	PAPER SIZE	DRAWN	CHECKED	DATE
PL / BW	1:500	CR			20-03-24

CLIENT
 TILLYBARDINE FARMS



Monreith House
 The Crichton
 Dumfries
 DG1 4ZZ
 t: 01387 263066
 f: 01387 257103
 e: dumfries@savills.co.uk

