


All information is for guidance only. Do not scale the drawings. All dimensions to be detailed with project drawings.
 This drawing is the property of Bony Architects and is based on the contract & not intended to be used for any construction project, other than the specific project for which it was prepared. It is not to be used for any other purpose without the written consent of Bony Architects.
 Ordnance Survey material is used with the permission of The Controller of HMSO, Crown Copyright © 1999.

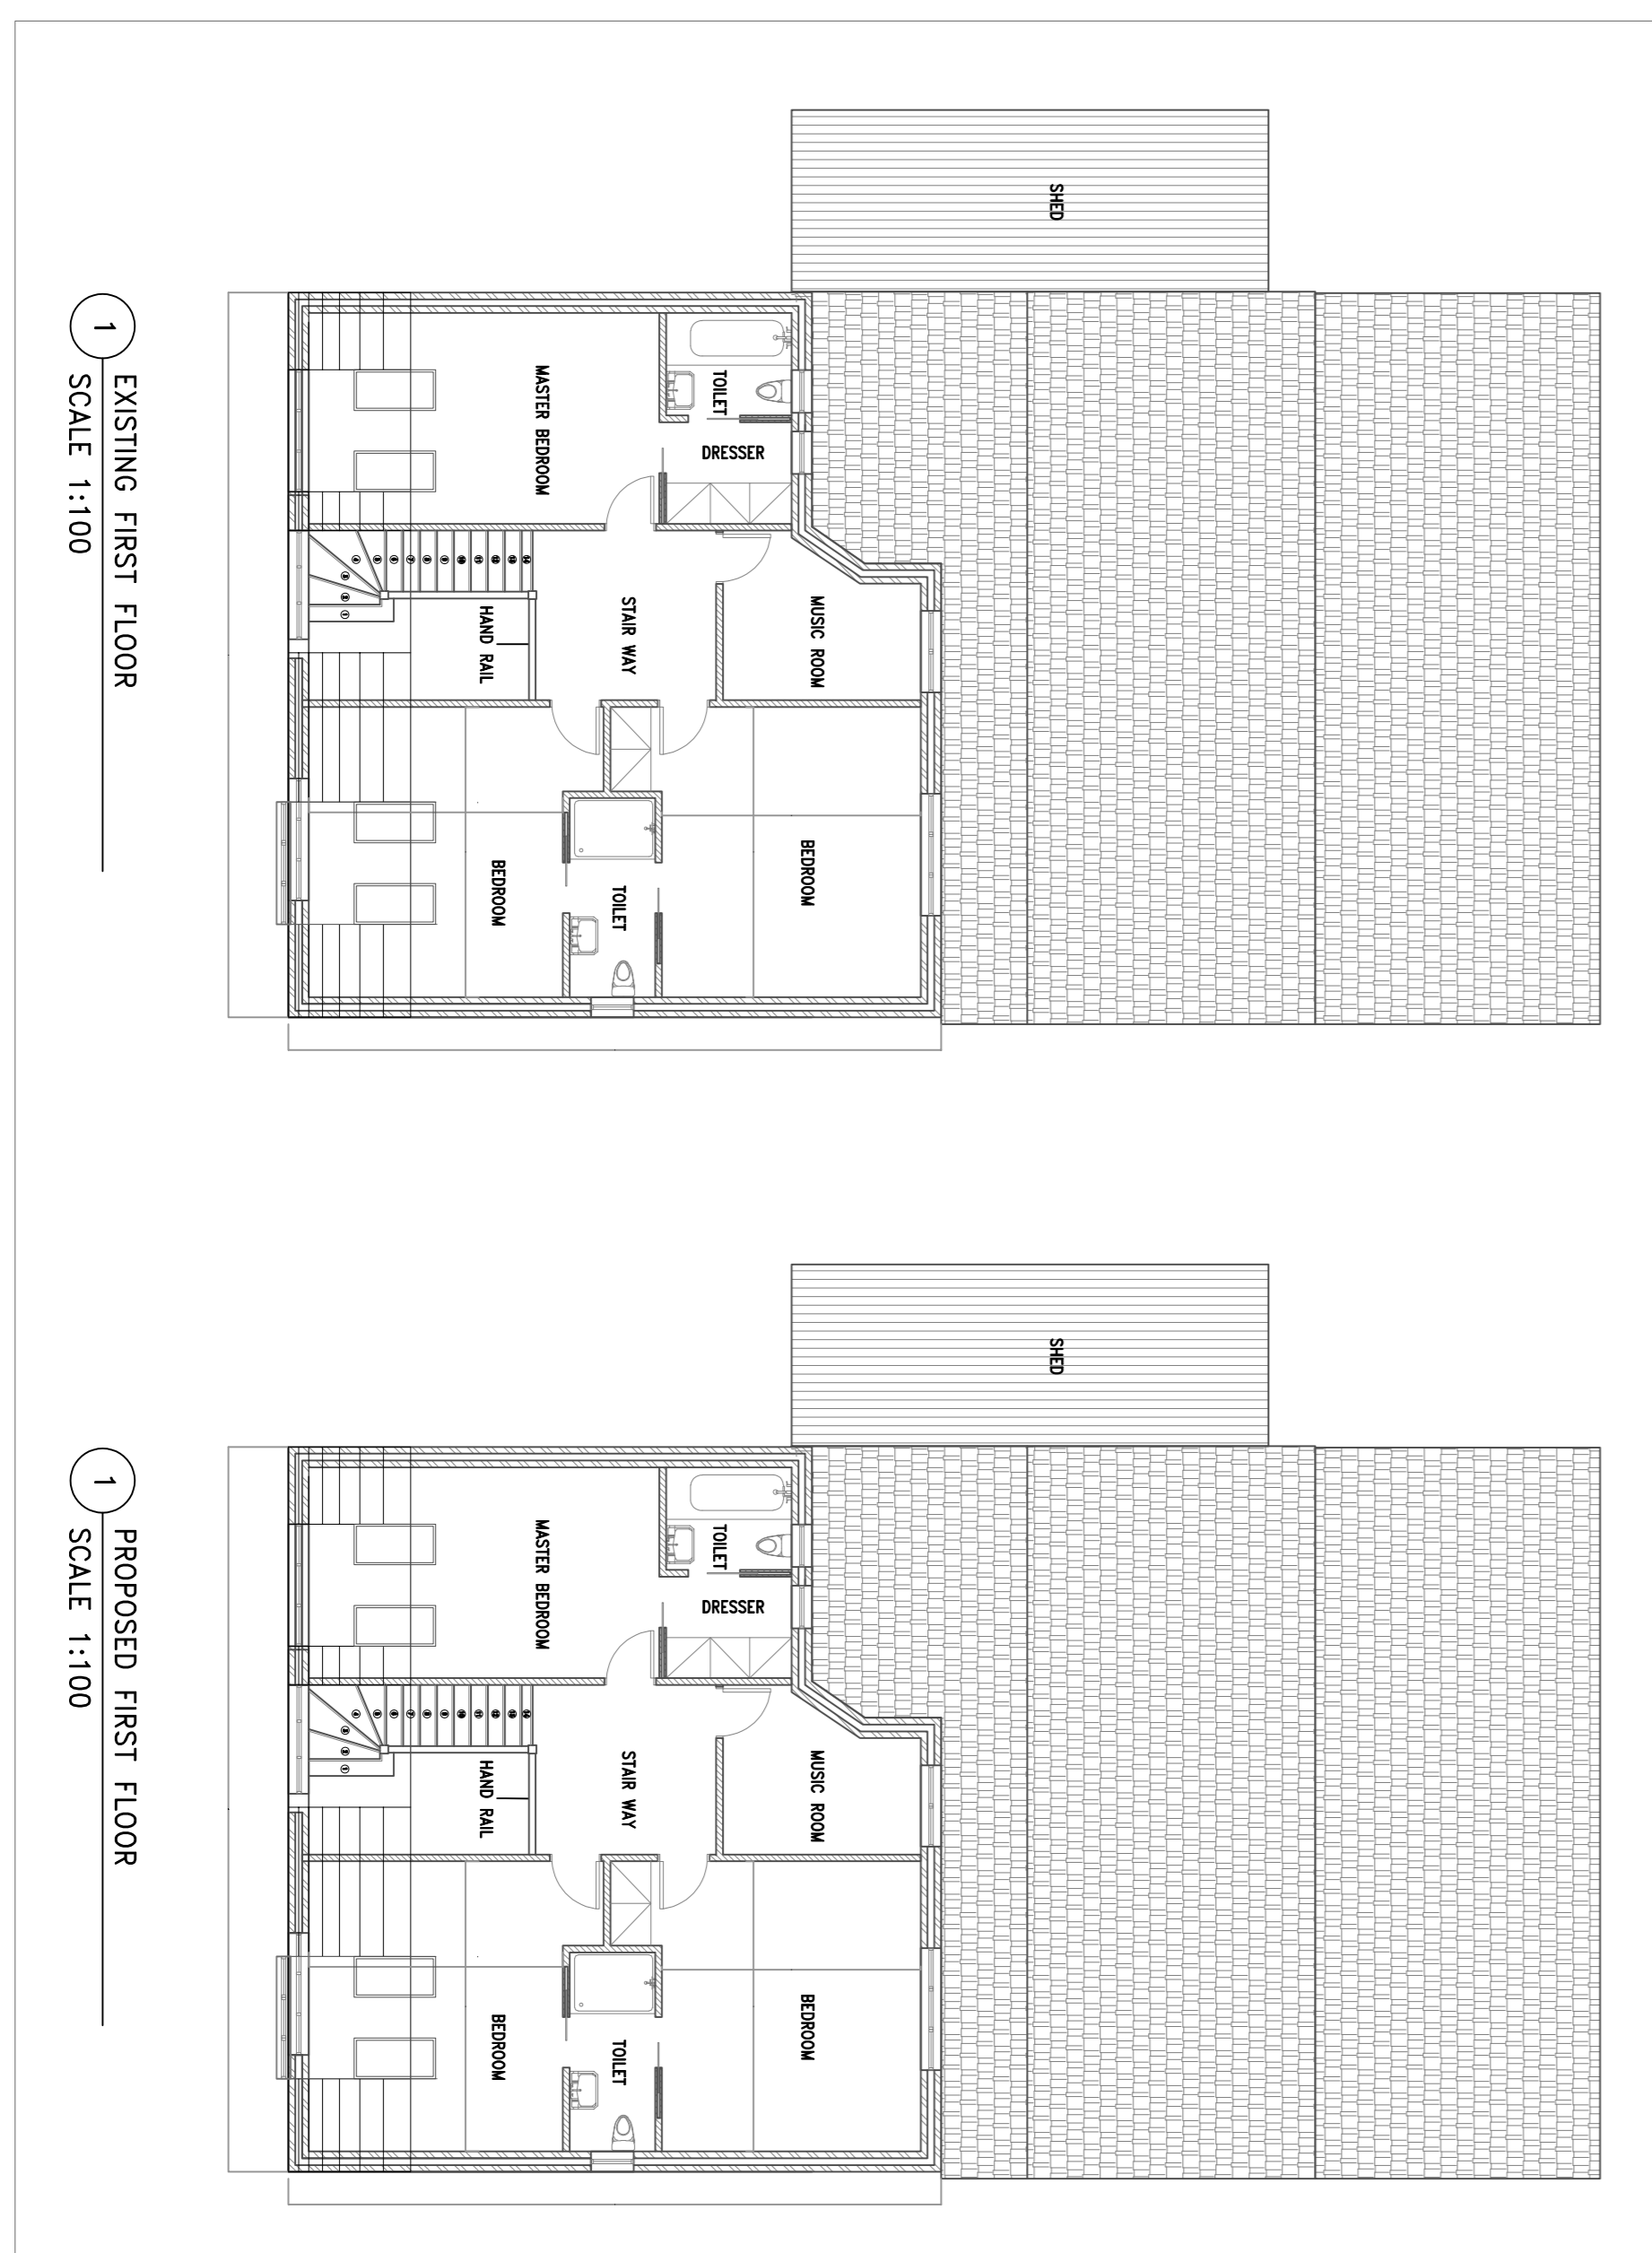

| Rev | Date | Description | By | CHK'D |
|-----|------|-------------|----|-------|
| | | | | |

2d|io
Architecture

Design Architecture Management Services Company

Client
Dr Aji Peter

Project
**168A Kempshott Lane
Basingstoke
RG22 5LA**

Drawing Title
Existing & Proposed Plans

Drawn By
IK

Checked By
ZDIO

Scale
1:200

Sheet Size
A1

Date
08.03.24

Project No.
500-610

Drawing No.
2DIO-GA01

Scale
1:200

Sheet Size
A1

Date
08.03.24

Project No.
500-610

Drawing No.
2DIO-GA01

INFORMATION

www.2diorchitecture.co.uk

1682 Kempshott Lane, Basingstoke, Hampshire, RG22 5LA

