
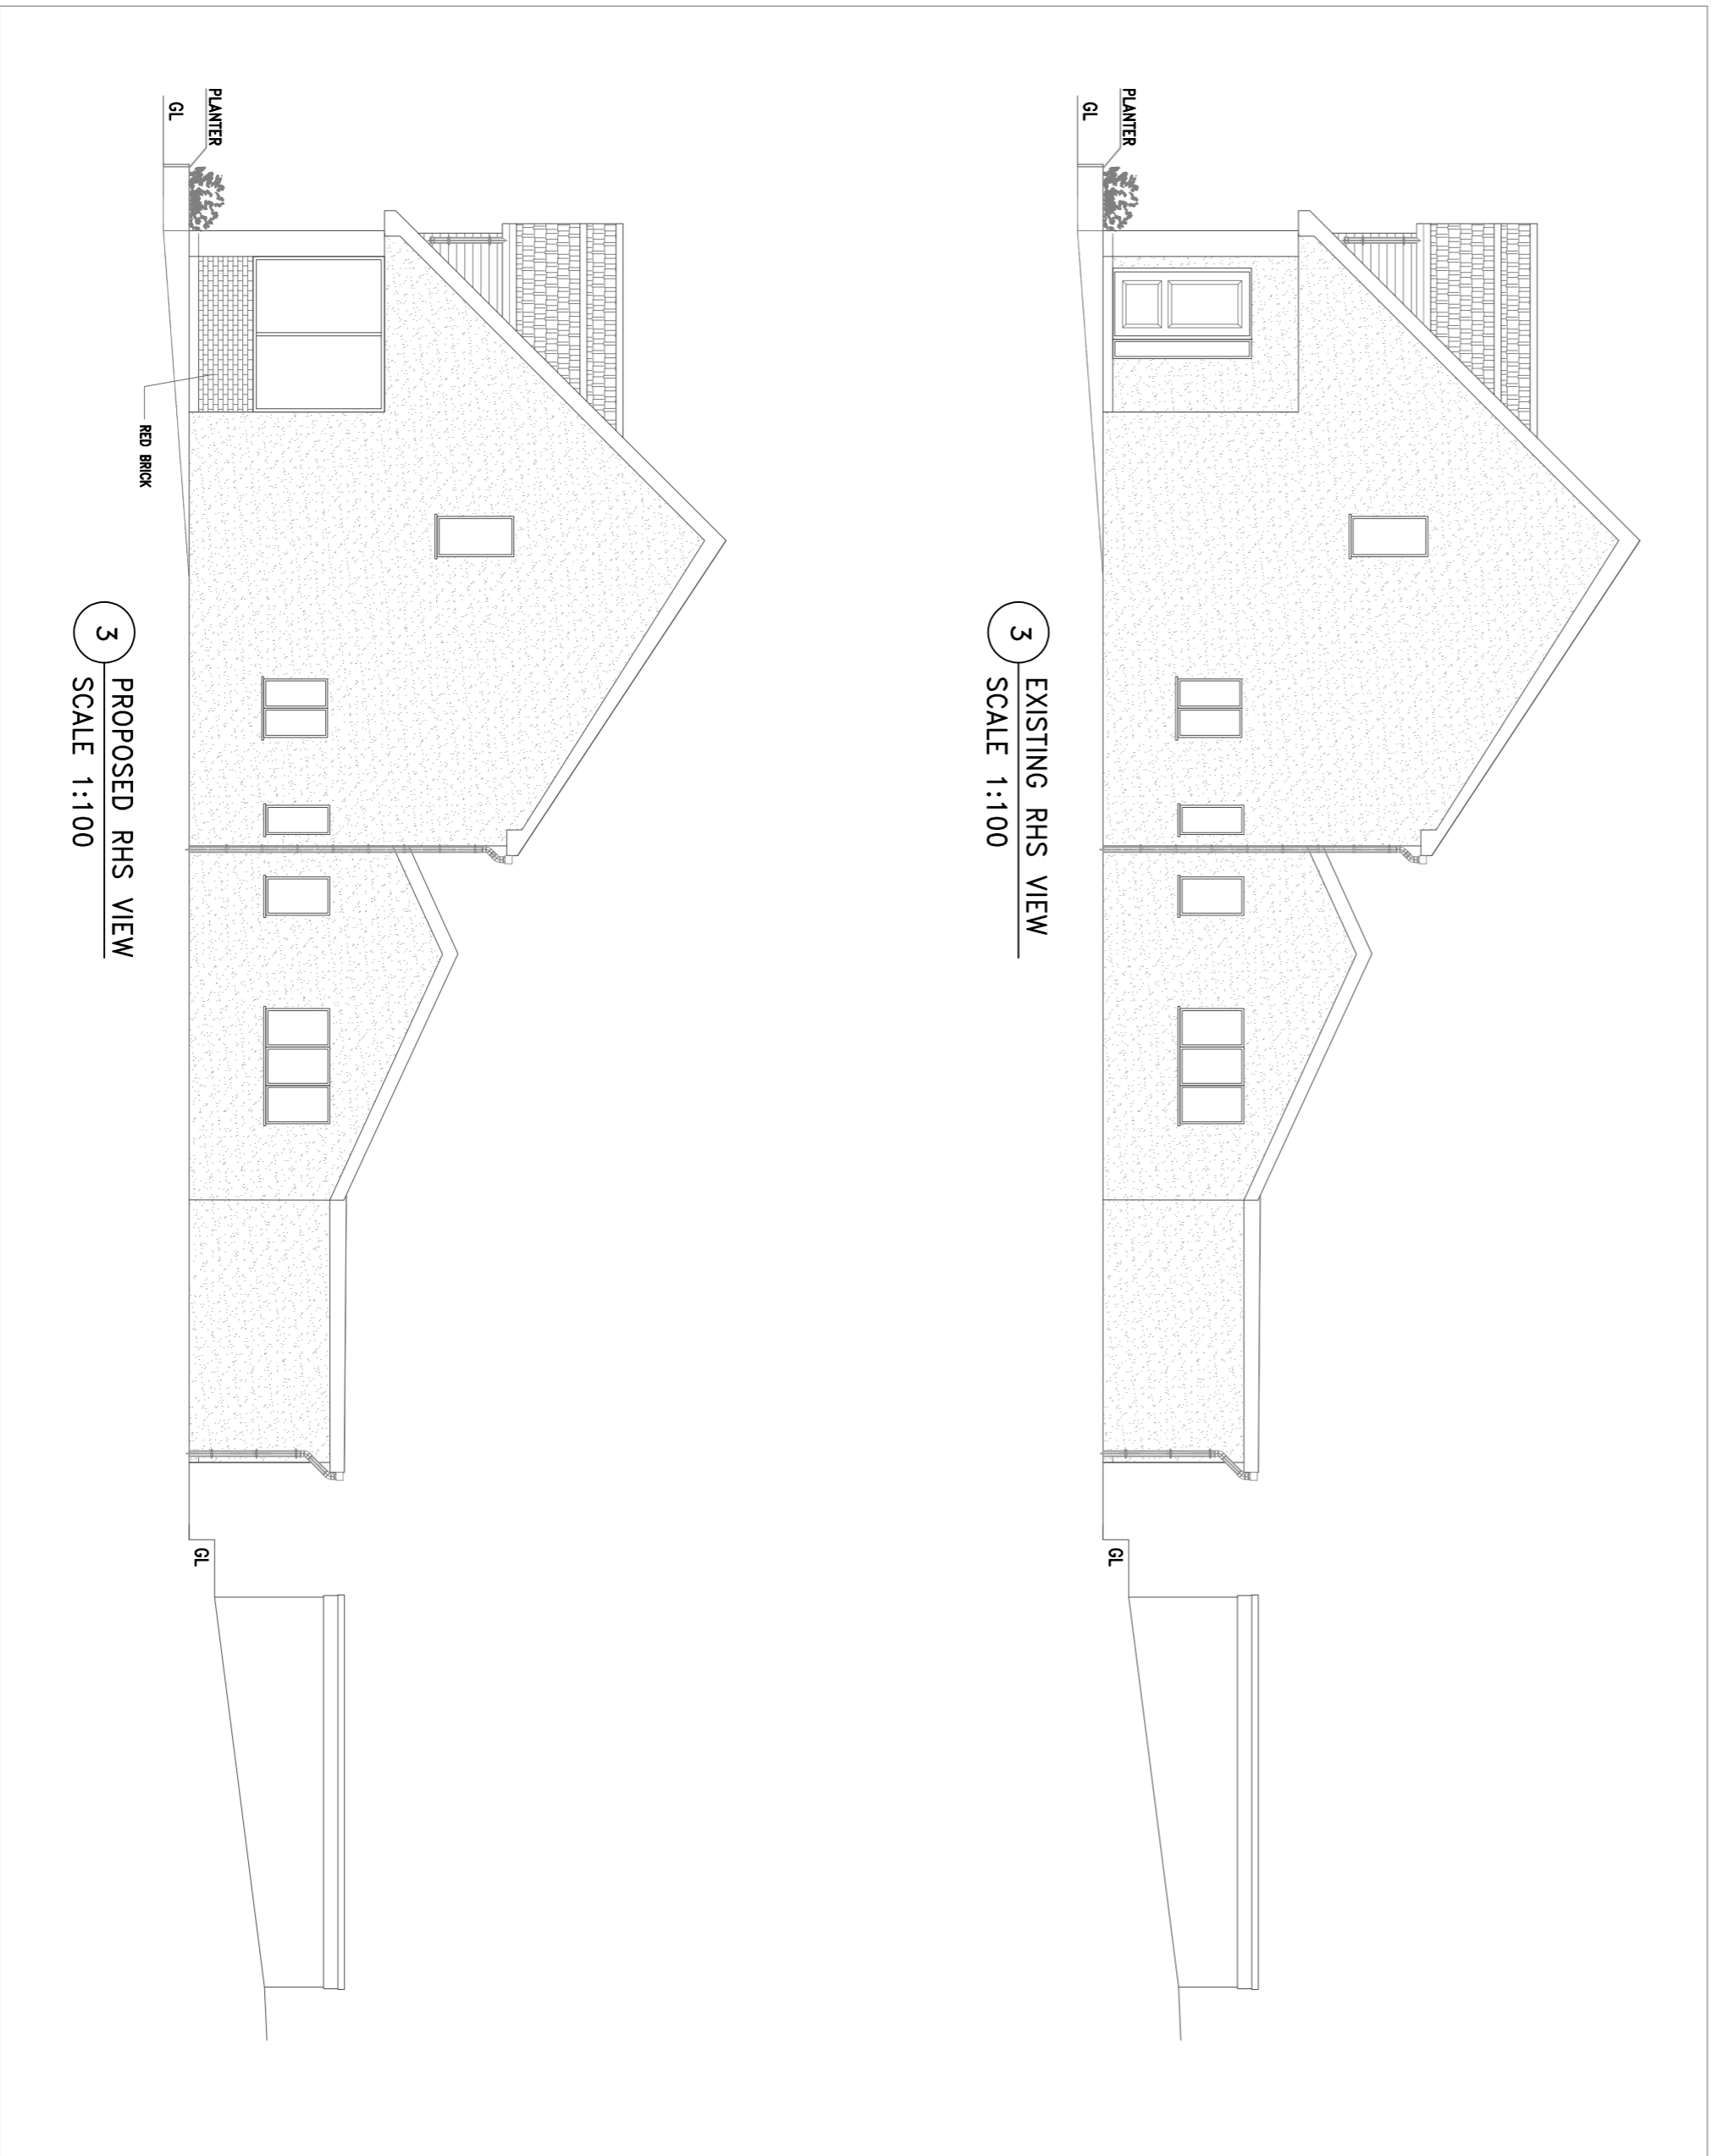


All information to be used for on site construction shall be the responsibility of the contractor. This drawing is the property of 2d10 Architecture and is loaned to the contractor for use only. It is not to be used for any other project without the written consent of 2d10 Architecture. This drawing is not to be used for any other project without the written consent of 2d10 Architecture. Copyright © 2023.

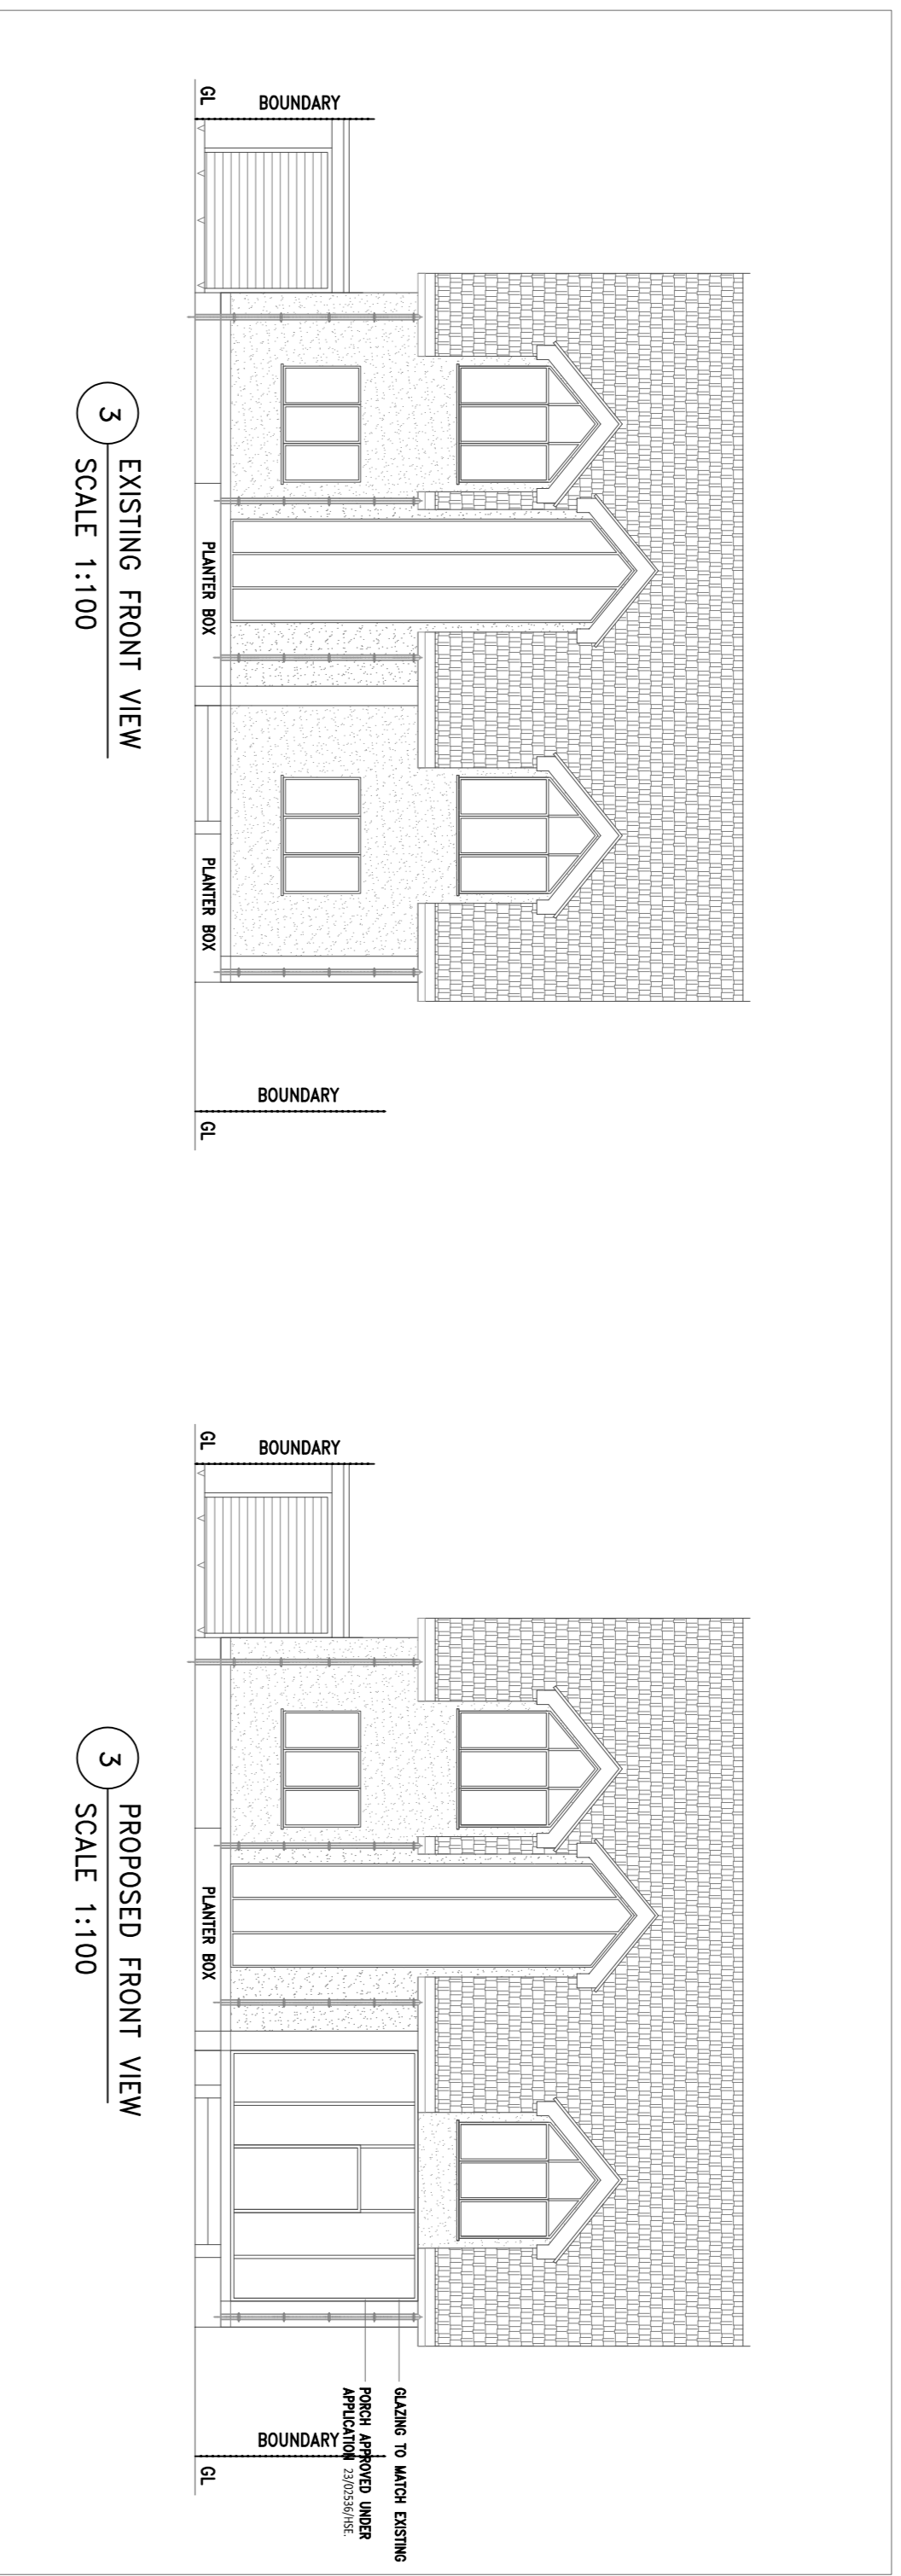

Rev	Date	Description	By	CHKD

2d10 Architecture
 Designer: Architecture, Manufacturing, Services, Graphics

Client: **Dr. Aji Peter**

Project: **168A Kempshott Lane
 Basingstoke
 RG22 5LA**

Drawing Title: **Existing & Proposed Elevations**

Drawn By: **IK** Checked By: **2D10**

Scale: **1:200** Sheet Size: **A1** Date: **22.09.23**

Project No: **500-610** Drawing No: **2D10-GA01** Rev: **1**

500-610 2D10-GA01

INFORMATION
 www.2d10architecture.co.uk
 info@2d10architecture.co.uk

