


— z narracotts architects

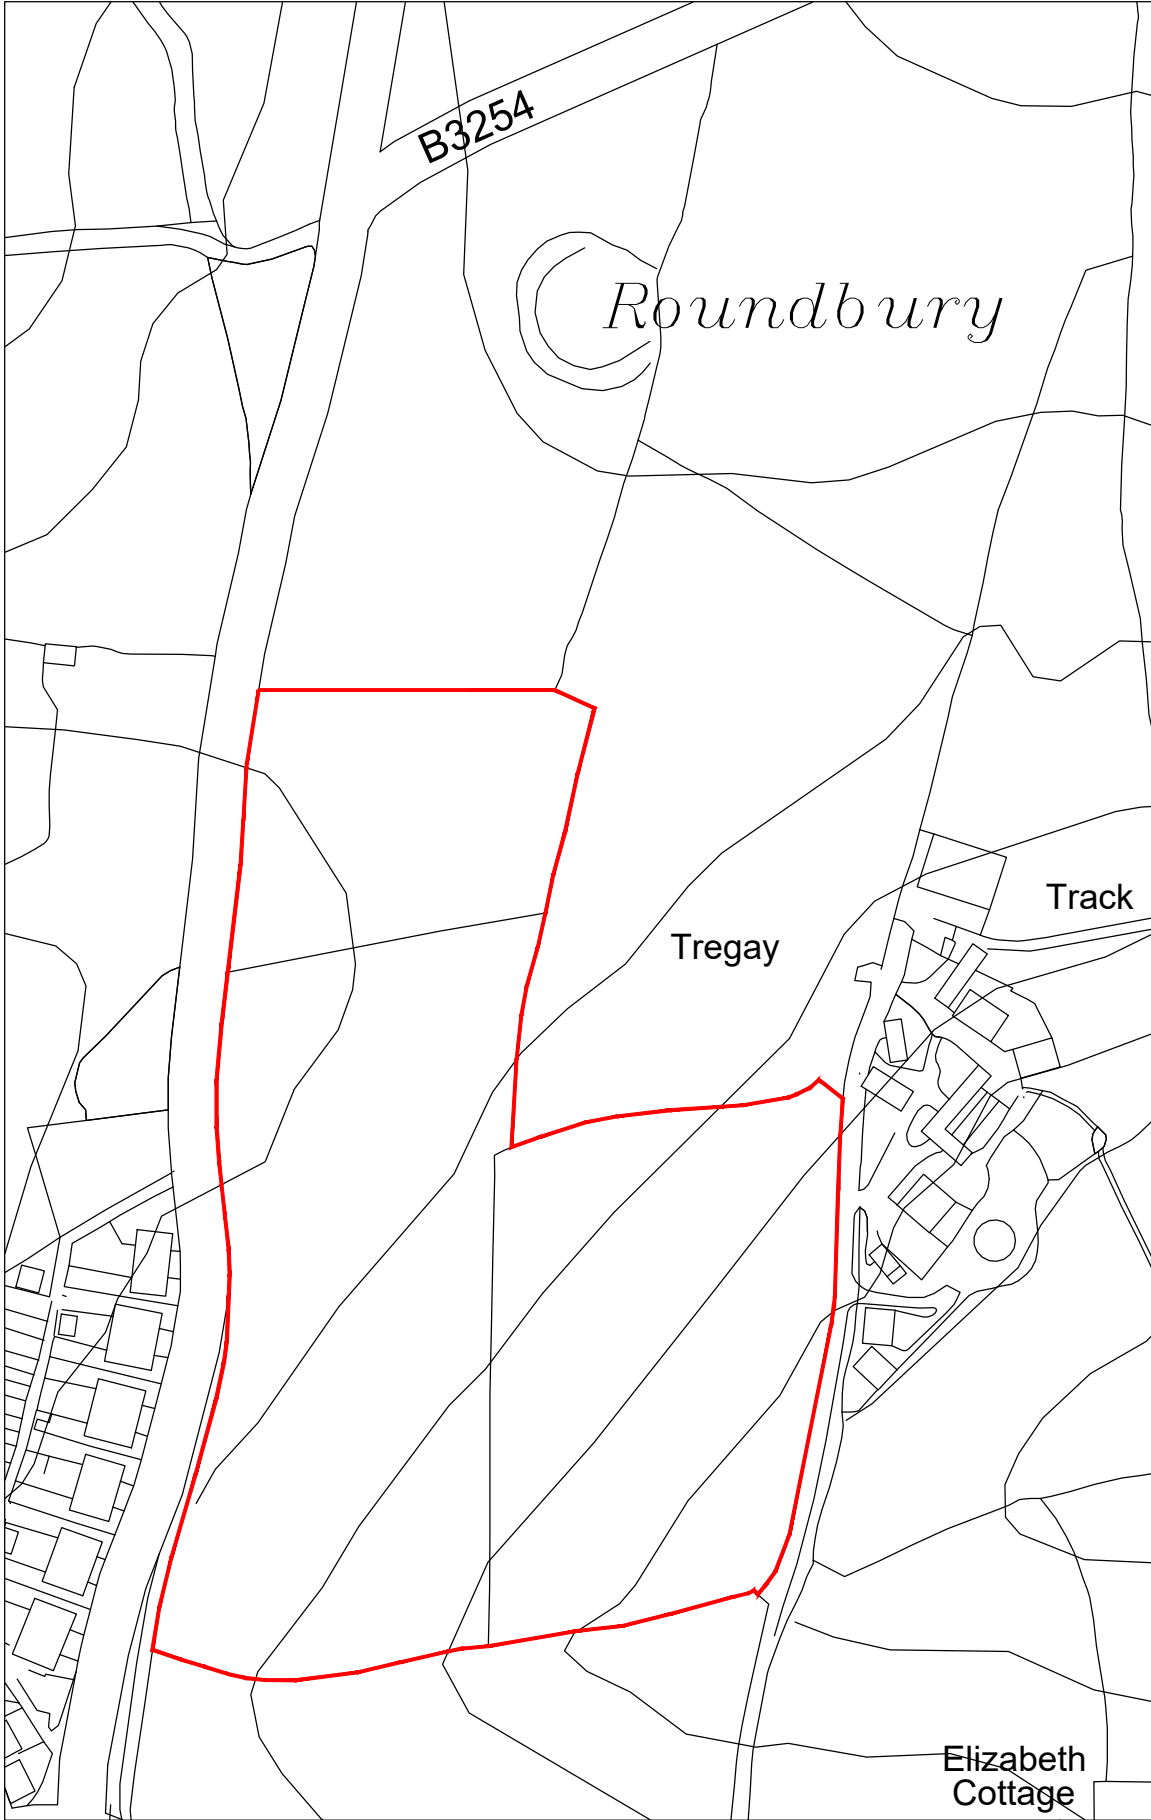

revisions: <small>Rev.</small>	project: Proposed Residential Development at Tregay, Liskeard	drawing title: Site Location Plan	drawing status: PLANNING	SLP
			scale: 1:2500 @ A4	
			job no: 2487	
			date: March 2024	

**narracotts
architects**
2nd Floor, Harbour Point,
Victoria Parade, Torquay.
E: architects@narracotts.co.uk
W: www.narracotts.co.uk
T: 01803 293224

