


NORTH

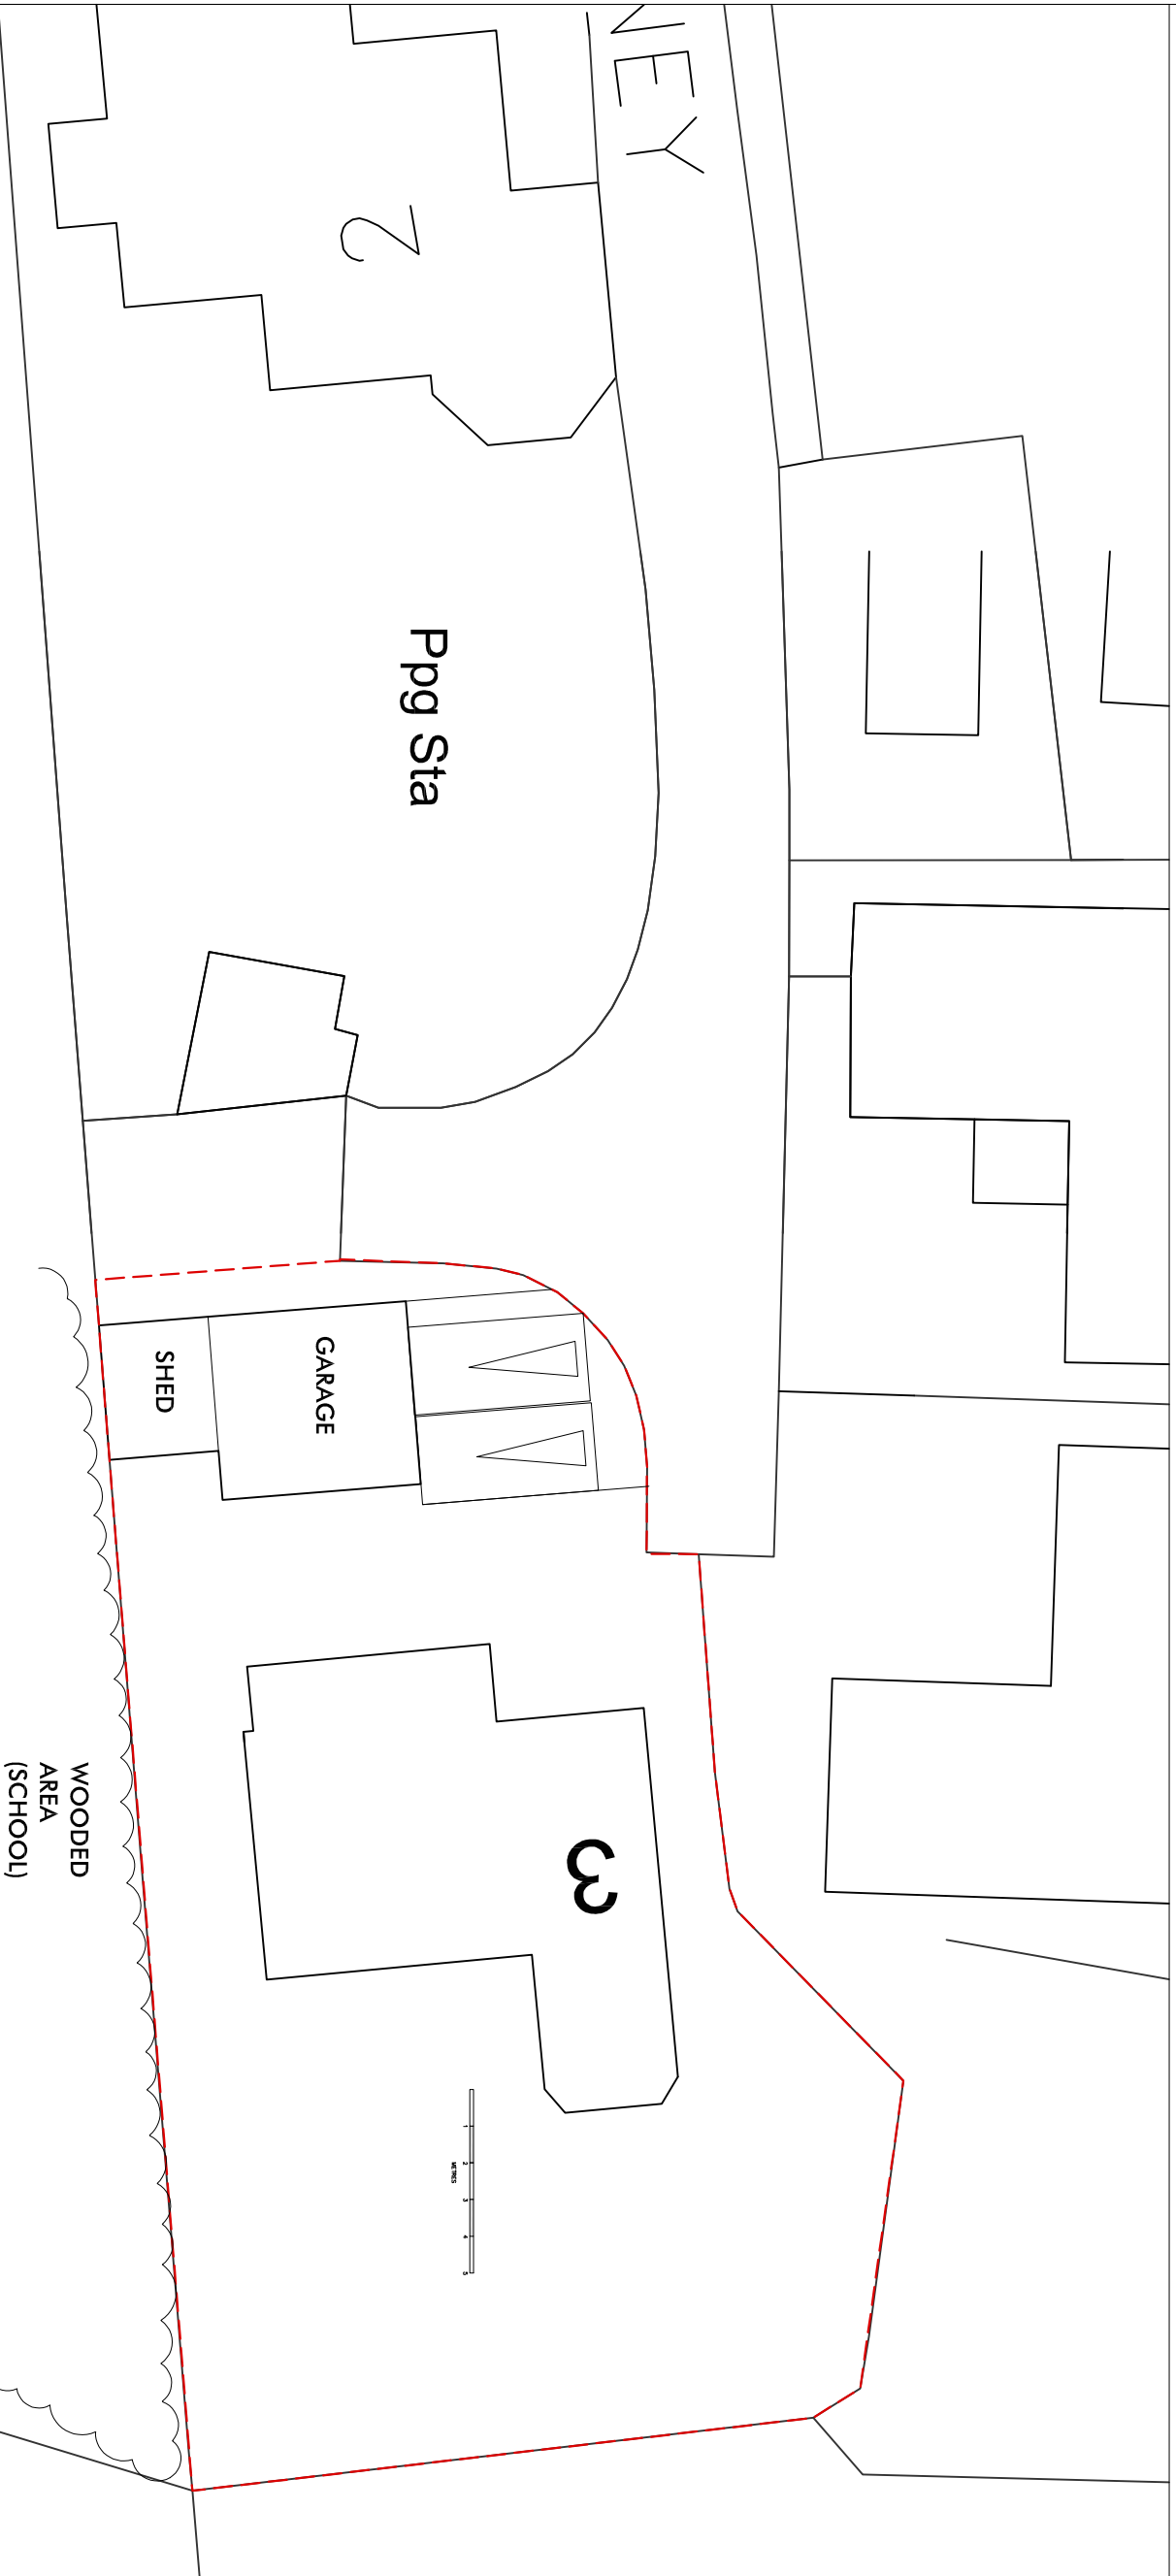

**ALEXANDRA CORK
HOME DESIGNS**

100 WESTBOURNE ROAD,
DOWNEND, BRISTOL,
BS16 6RD
07867 592195
www.alexandracork.co.uk
info@alexandracork.co.uk

PROJECT 3 THE SPINNEY

CLIENT ALLEN

DRAWING EXISTING BLOCK AND
LOCATION PLANS

DATE 05.03.24

SCALE 1:200 1:1250

REV