


1:500TH DETAIL OF VISIBILITY SPLAYS

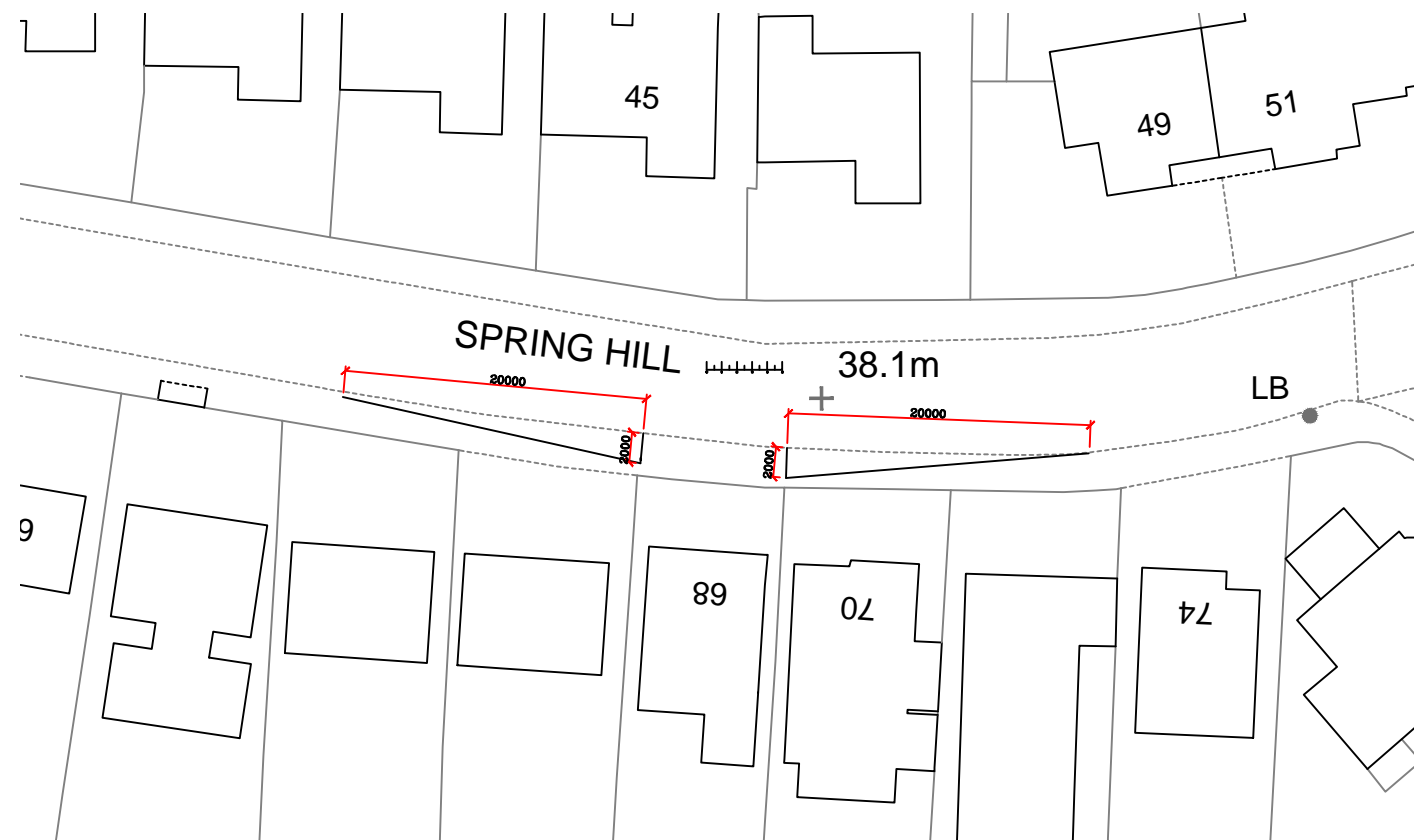

A MAR/24 VISIBILITY SPLAYS ADDED

REV DATE REVISION



ARCHITECTURE
 67 PILGRIMS WAY
 WESTON SUPER MARE
 BS229EG
 07900026754
 nigel.tottle@live.co.uk

MR. W. MORISSEY
 68 SPRING HILL
 WORLE
 WESTON SUPER MARE
 BS22 9AX

ALTERATIONS
 &
 EXTENSION

PARKING BAY

DRAWING 241-07	REV:- A	SCALE 1:100 1:500	DATE JAN 2N DRAWN
-------------------	------------	-------------------------	-------------------------