


EAST ELEVATION  
SITE SECTION

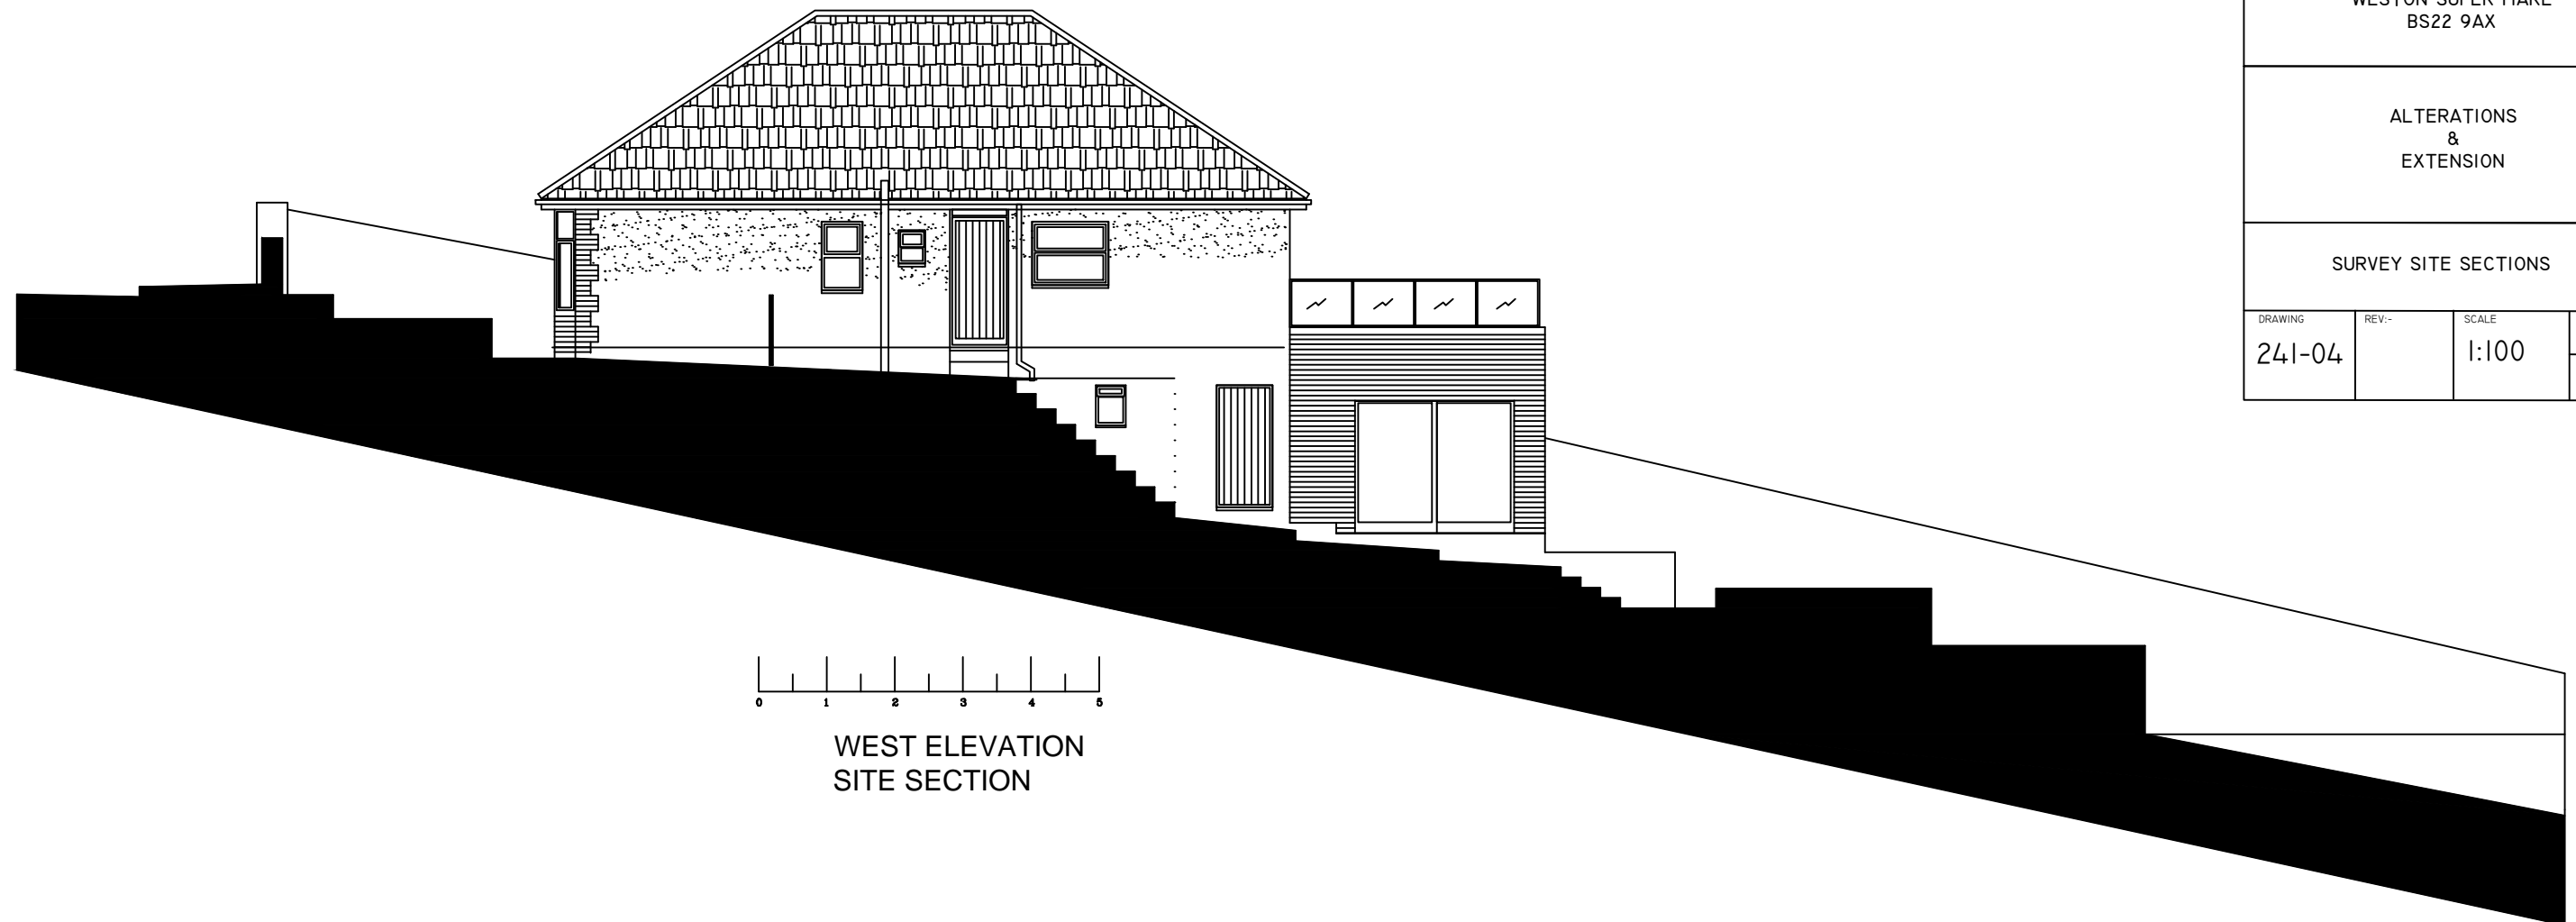

WEST ELEVATION  
SITE SECTION

REV DATE REVISION



ARCHITECTURE  
67 PILGRIMS WAY  
WESTON SUPER MARE  
BS229EG  
07900026754  
nigel.tottle@live.co.uk

MR. W. MORISSEY  
68 SPRING HILL  
WORLE  
WESTON SUPER MARE  
BS22 9AX

ALTERATIONS  
&  
EXTENSION

SURVEY SITE SECTIONS

DRAWING	REV:-	SCALE	DATE
241-04		1:100	JAN 21
			DRAWN