




FRONT (NORTH) ELEVATION

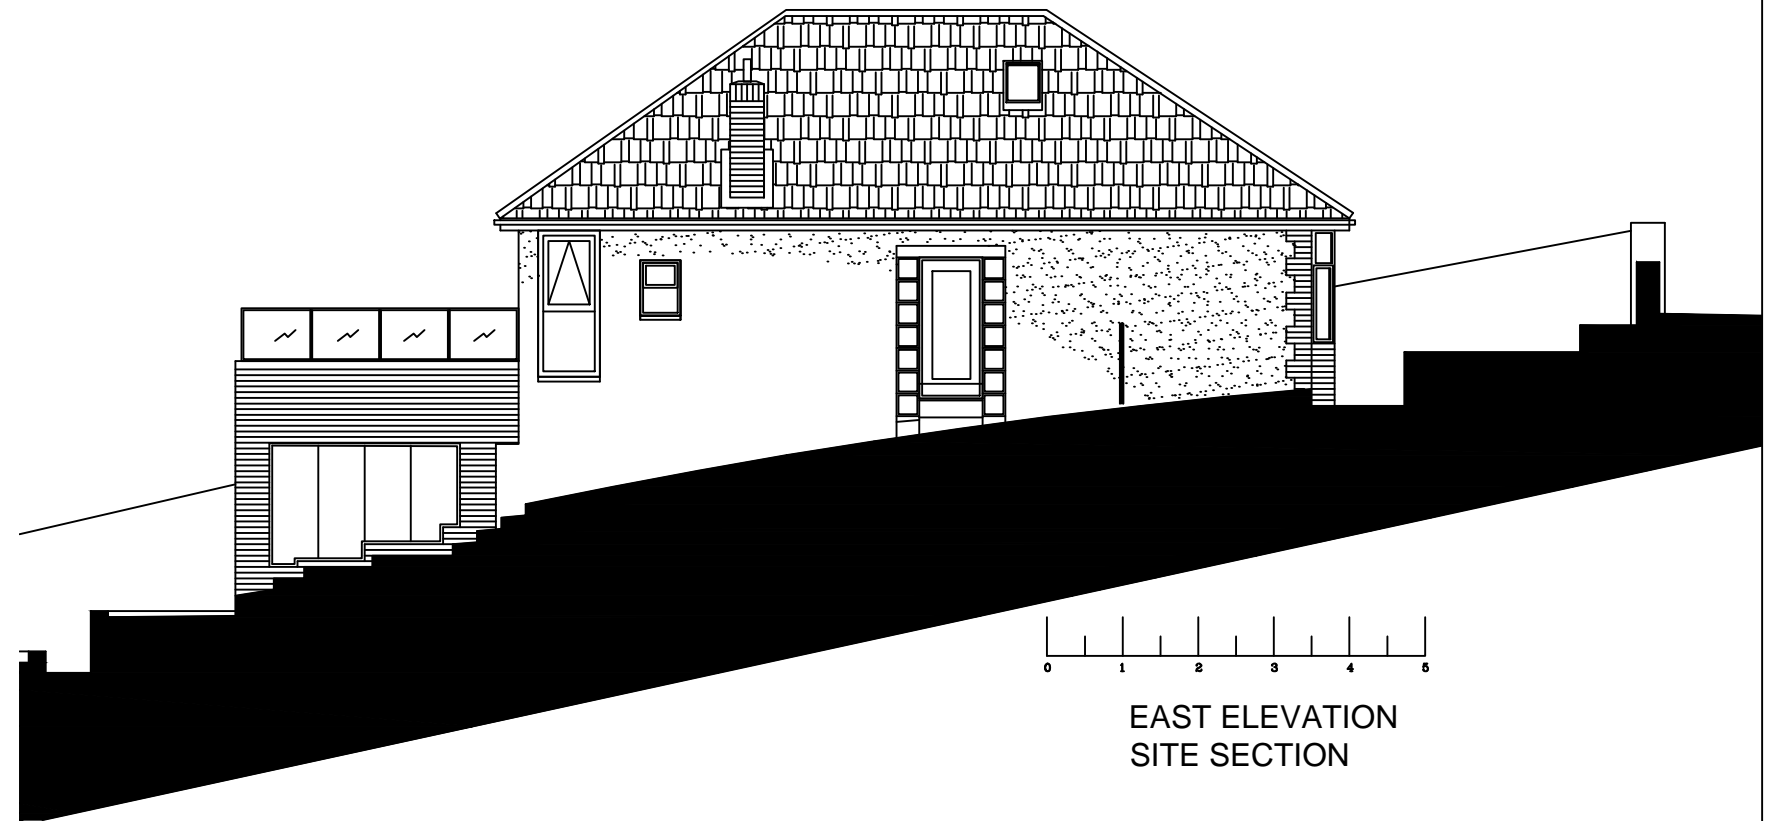

EAST ELEVATION
SITE SECTION

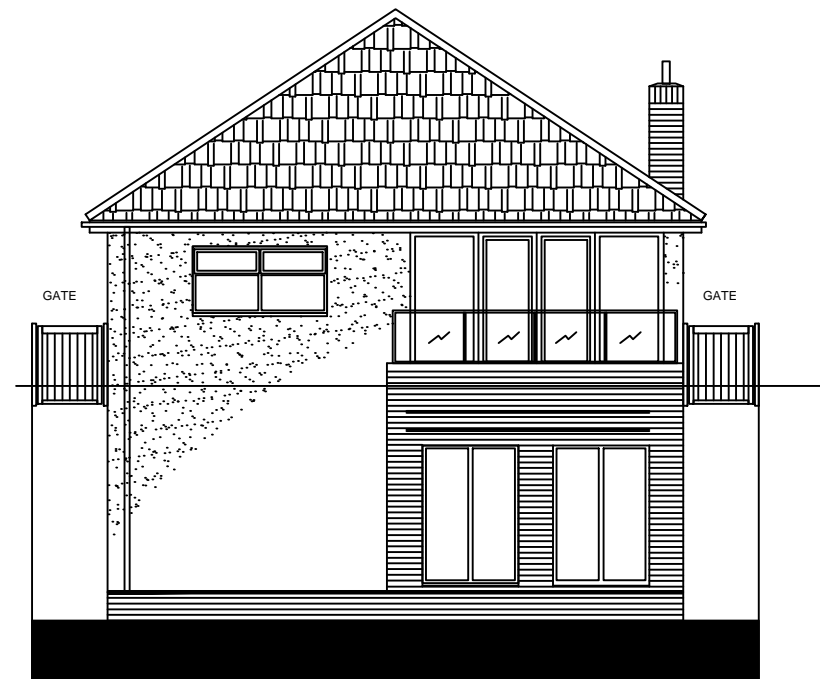

REAR (SOUTH) ELEVATION

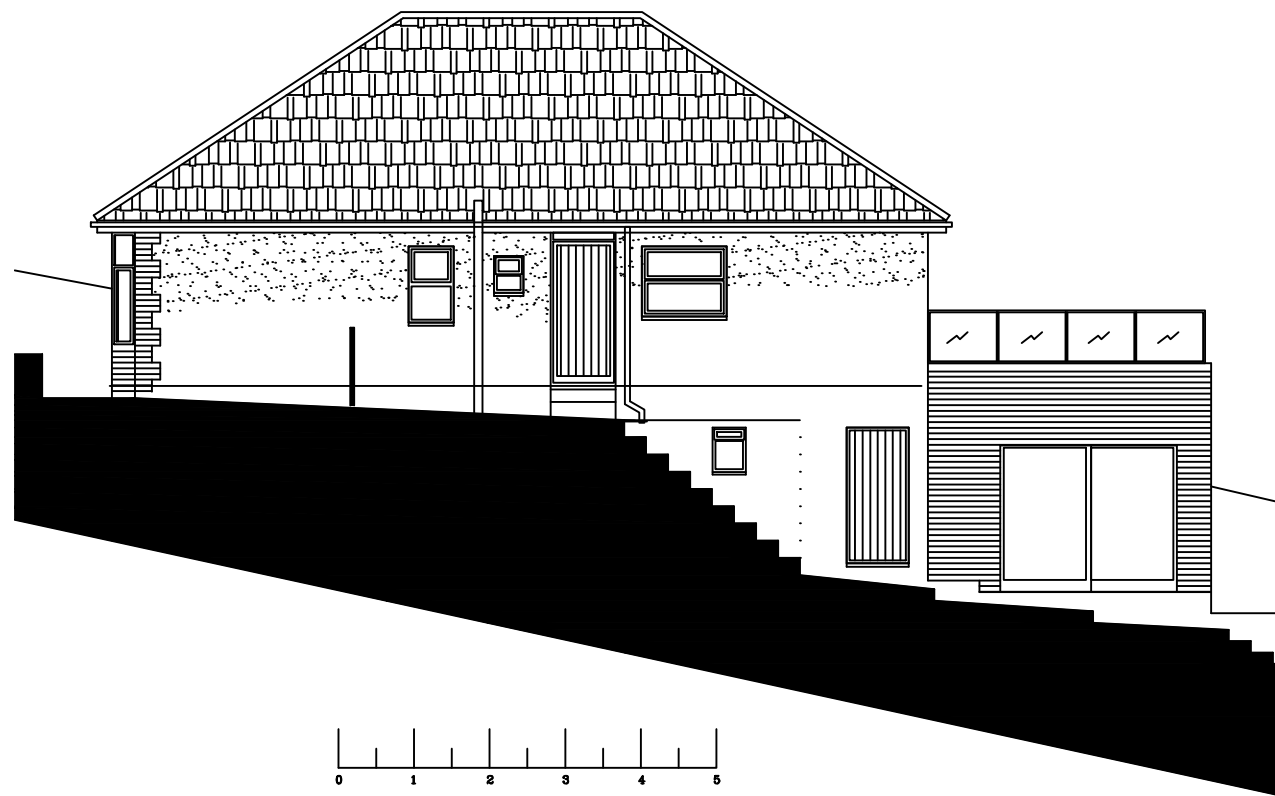

WEST ELEVATION
SITE SECTION

REV	DATE	REVISION	
			
ARCHITECTURE 67 PILGRIMS WAY WESTON SUPER MARE BS229EG 07900026754 nigel.tottle@live.co.uk			
MR. W. MORISSEY 68 SPRING HILL WORLE WESTON SUPER MARE BS22 9AX			
ALTERATIONS & EXTENSION			
SURVEY ELEVATIONS			
DRAWING	REV:-	SCALE	DATE
241-01		1:100	JAN 20
			DRAWN