

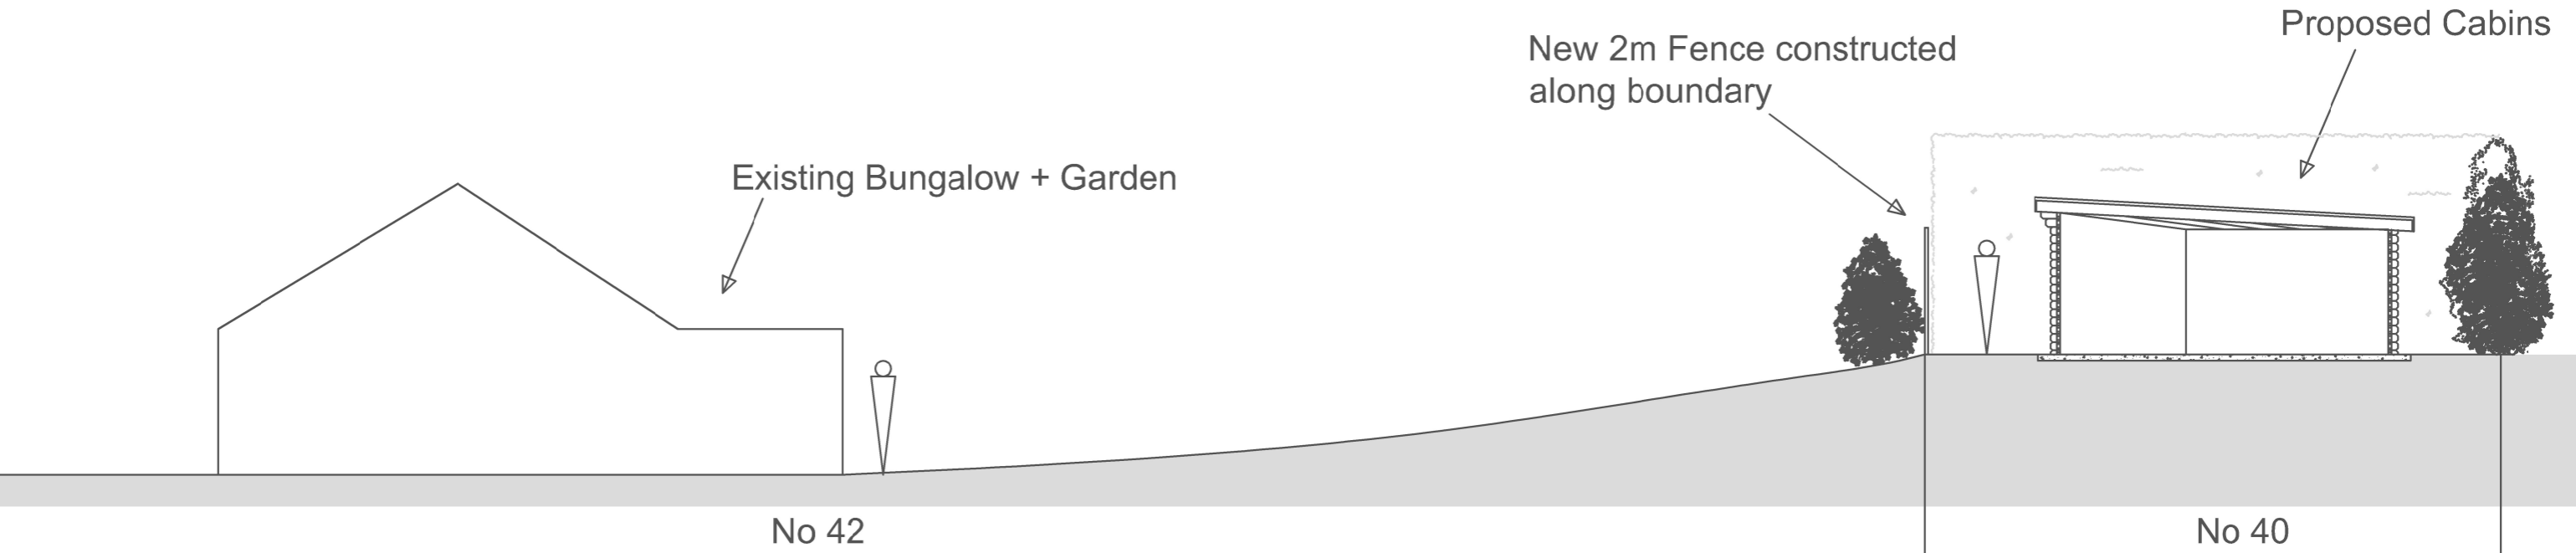


Proposed Section AA

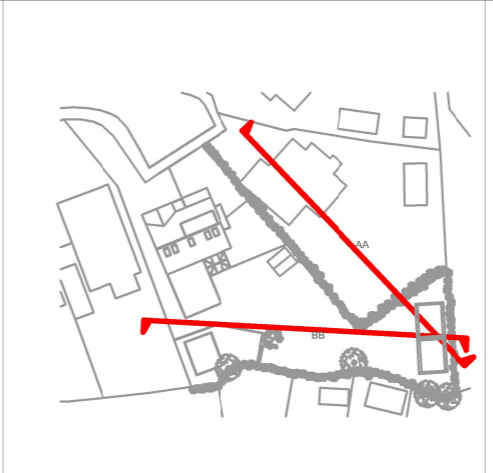

Proposed Section BB

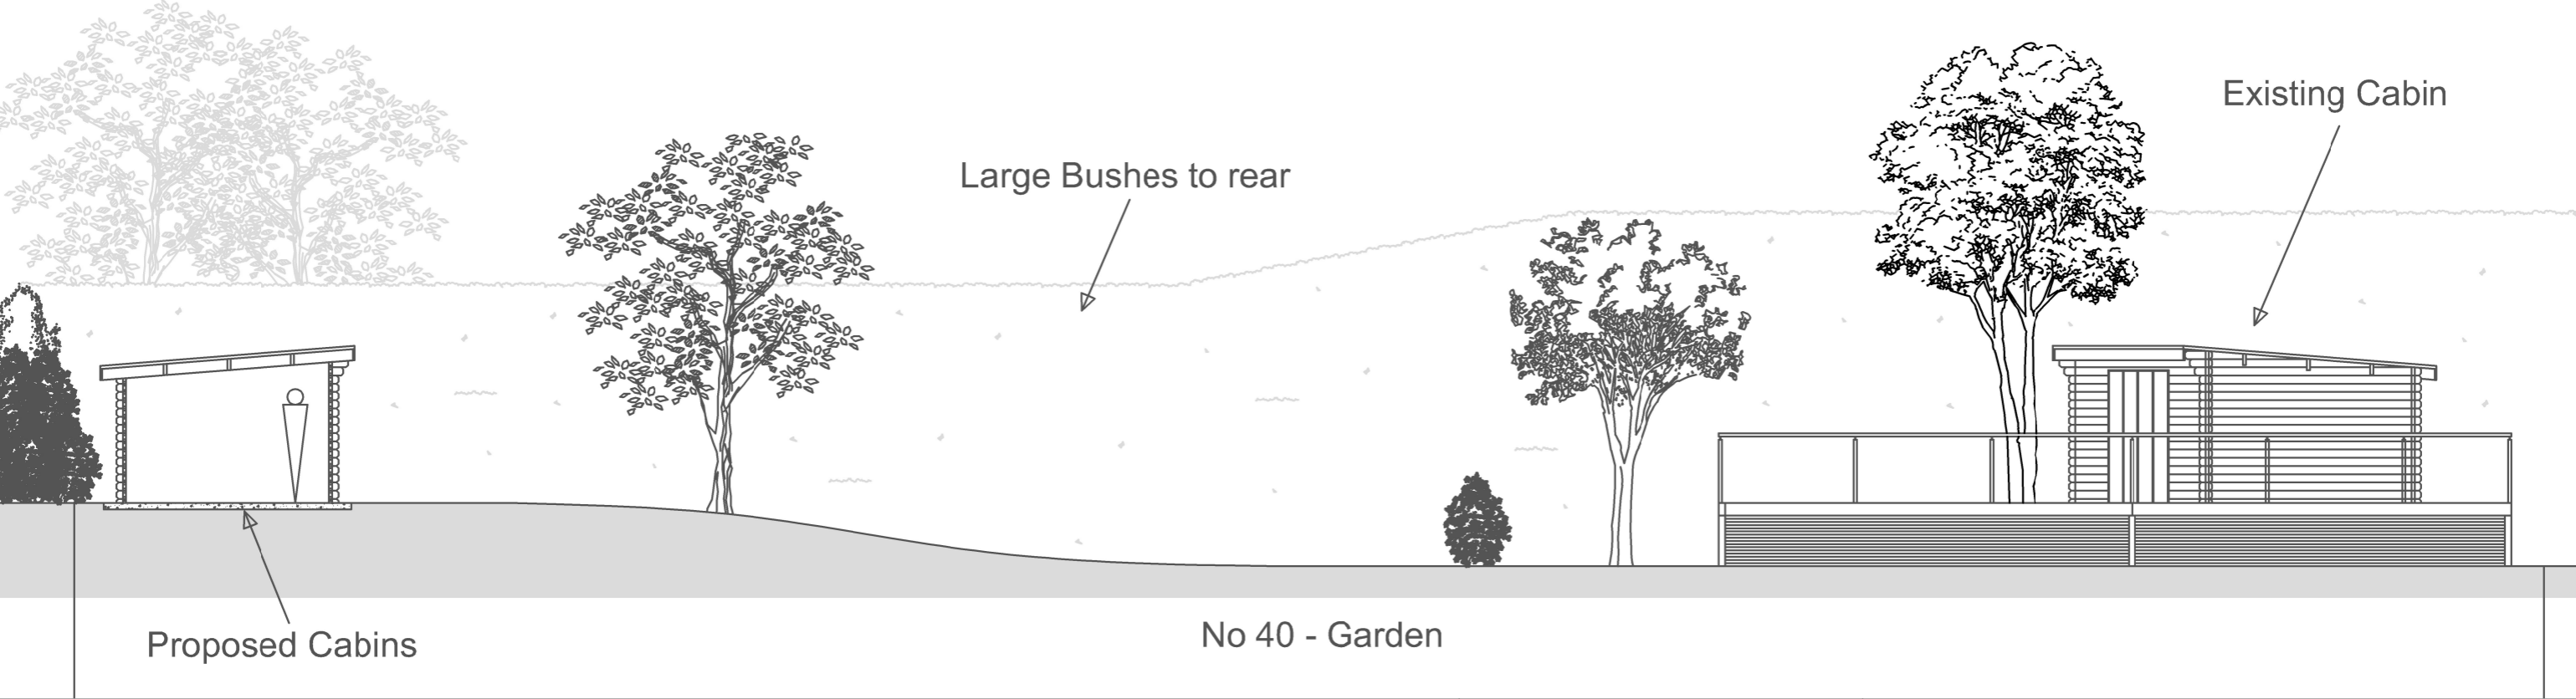

DRAWING NO:
M_006

ADDRESS:
Mr & Mrs Cook
40 Ellery Grove
Lymington
Hampshire
SO41 9DX

NOTE:
Not to be scaled from drawing. This drawing should be considered preliminary for planning purposes only. Whilst every effort has been made to ensure dimensions are correct, it is the contractors responsibility to check all dimensions on site prior to any building work.

DRAWING:
Proposed Sections

REVISION: V01

DATE:
11/03/2024

SCALE:
1:100 @ A3

