
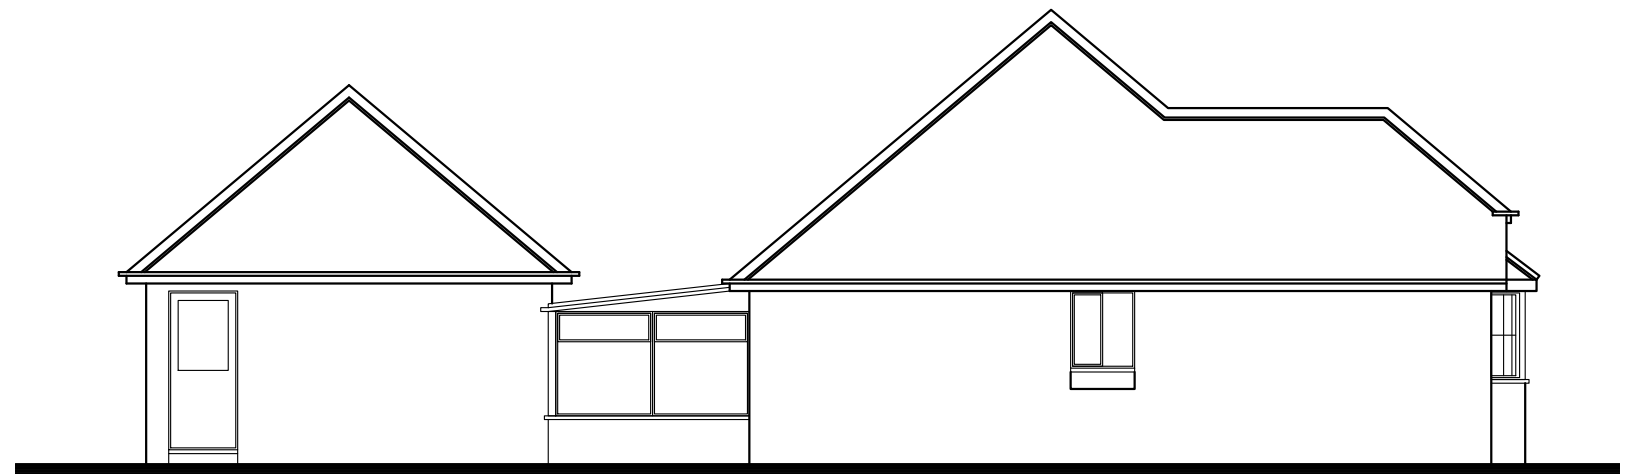


EXISTING FRONT (EAST) ELEVATION
SCALE 1:100@A3

EXISTING SIDE (NORTH) ELEVATION
SCALE 1:100@A3

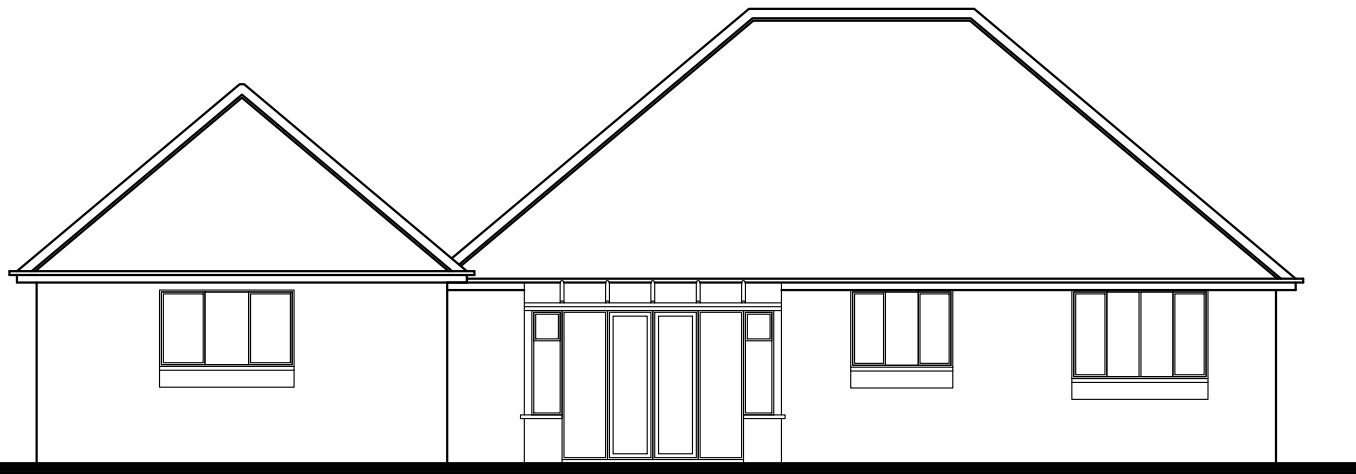

EXISTING REAR (WEST) ELEVATION
SCALE 1:100@A3


EXISTING SIDE (SOUTH) ELEVATION
SCALE 1:100@A3

Drawing Status key:
 SK - Sketch P - Preliminary
 D - Draft S - For Submission
 A - Approved T - Tender
 C - Construction I - Information

Existing Elevations

Drawing ref:	Status:
2057P/103	P

**dot
architecture**

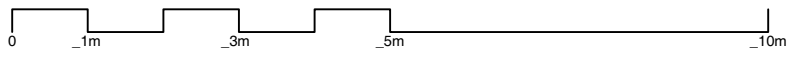

Revision	Notes	Date

5 Falconwood Cl, Fordingbridge SP6 1TB

Drawn by **JM**
 Checked by **JW**
 Scale **As shown**

These drawings are for planning application purposes only and may require additional details prior to a Building regs application. All the dimensions to be checked on site prior to commencement of work. Responsibility is not accepted for errors made by others in scaling from this drawing, all construction information should be taken from figure dimensions.

54 The Grove Christchurch BH23 2HB 01202 280638

www.dotarchitecture.co.uk Design On Toast LTD