






EXISTING BLOCK PLAN
SCALE 1:500@A3

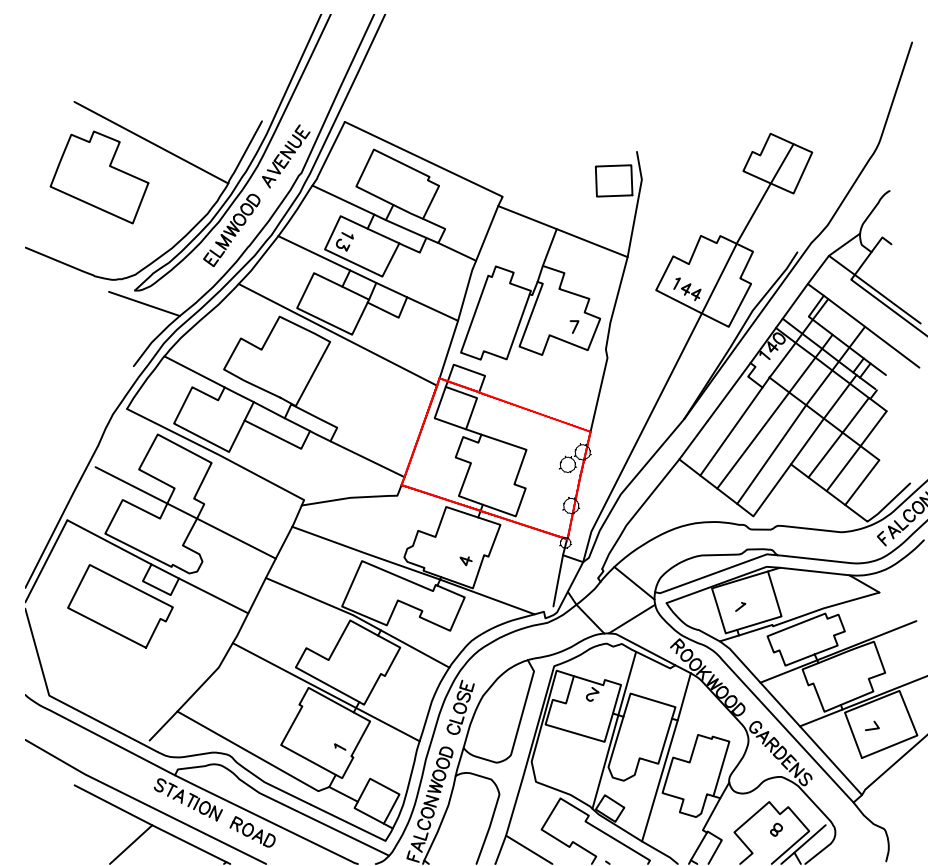

EXISTING LOCATION PLAN
SCALE 1:1250@A3

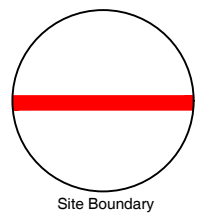

Site Boundary

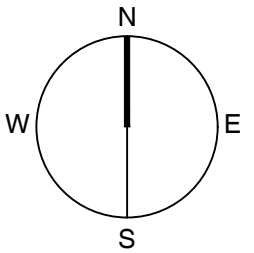

Drawing Status key:

- SK - Sketch
- D - Draft
- A - Approved
- C - Construction
- P - Preliminary
- S - For Submission
- T - Tender
- I - Information

Block and Location Plan

Drawing ref: Status:

2057P/101a IP

**dot
architecture**

Revision	Notes	Date

5 Falconwood Cl, Fordingbridge SP6 1TB

Drawn by **JM**
Checked by **JW**
Scale **As shown**

These drawings are for planning application purposes only and may require additional details prior to a Building regs application. All the dimensions to be checked on site prior to commencement of work. Responsibility is not accepted for errors made by others in scaling from this drawing, all construction information should be taken from figure dimensions.