


PROPOSED FRONT (EAST) ELEVATION
SCALE 1:100@A3

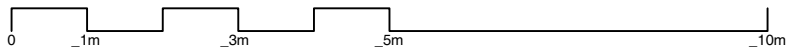

PROPOSED SIDE (NORTH) ELEVATION
SCALE 1:100@A3



Drawing Status key:

SK	-	Sketch	P	-	Preliminary
D	-	Draft	S	-	For Submission
A	-	Approved	T	-	Tender
C	-	Construction	I	-	Information

Proposed Elevations

Drawing ref: _____ Status: _____

2057P/105b | P

**dot
architecture**

	Revision	Notes	Date
5 Falconwood Cl, Fordingbridge SP6 1TB			

Drawn by **JM**
 Checked by **DH**
 Scale **As shown**

These drawings are for planning application purposes only and may require additional details prior to a Building regs application. All the dimensions to be checked on site prior to commencement of work. Responsibility is not accepted for errors made by others in scaling from this drawing, all construction information should be taken from figure dimensions.

54 The Grove Christchurch BH23 2HB

01202 280638

www.dotarchitecture.co.uk

Design On Toast LTD