

RUBY MEWS  
 21a HIGH STREET  
 LYNDHURST  
 HAMPSHIRE  
 SO43 7BB



TEL: 023 8028 4420

E M A I L : info@blaydondev.co.uk


DO NOT SCALE FROM DRAWING USE GIVEN DIMENSIONS ONLY  
 UNLESS FOR PLANNING AUTHORITY PURPOSES

THIS LAYOUT AND SCHEDULE IS COPYRIGHT AND NOT TO BE COPIED,  
 REPRODUCED OR ITS CONTENTS DISCLOSED WITHOUT THE CONSENT IN  
 WRITING OF DESIGNERS

NEW FOREST ARCHITECTURAL SERVICES IS A TRADING NAME OF BLAYDON  
 DEVELOPMENTS LIMITED

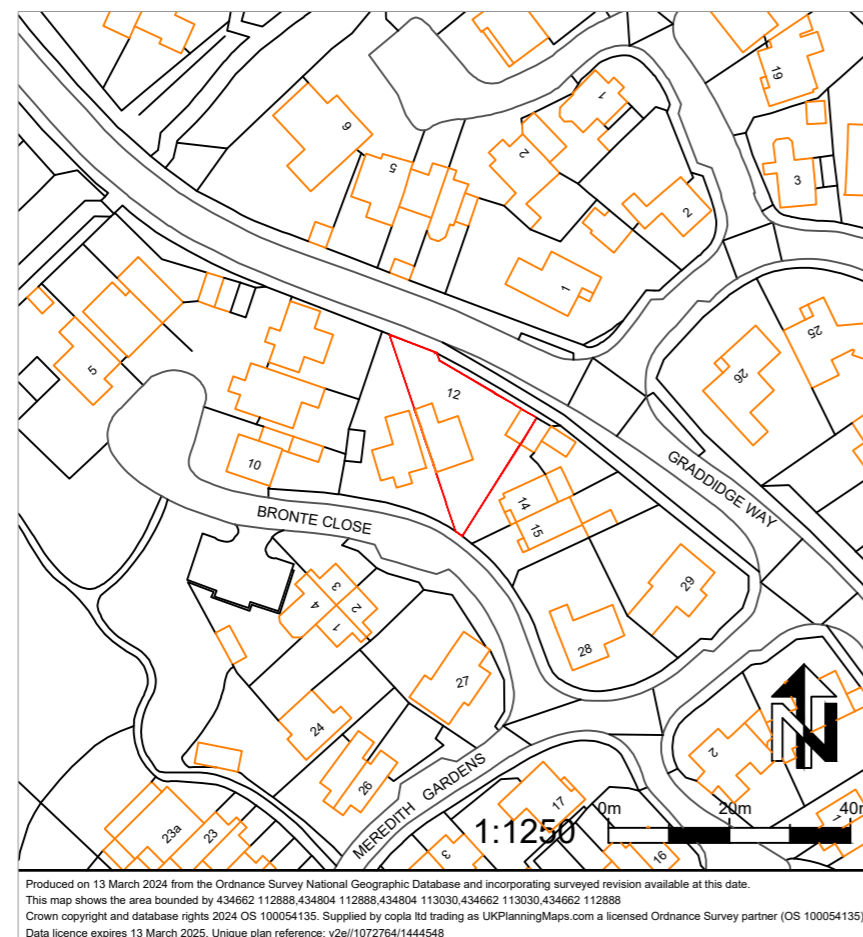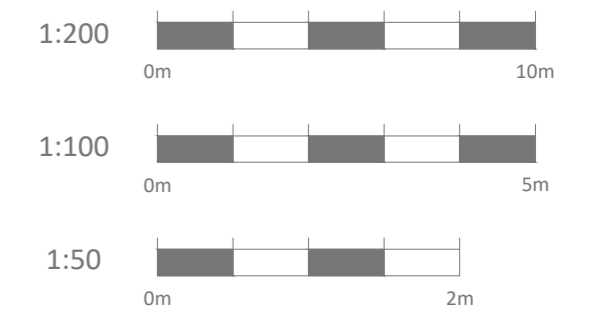

Location Plan 1:1250

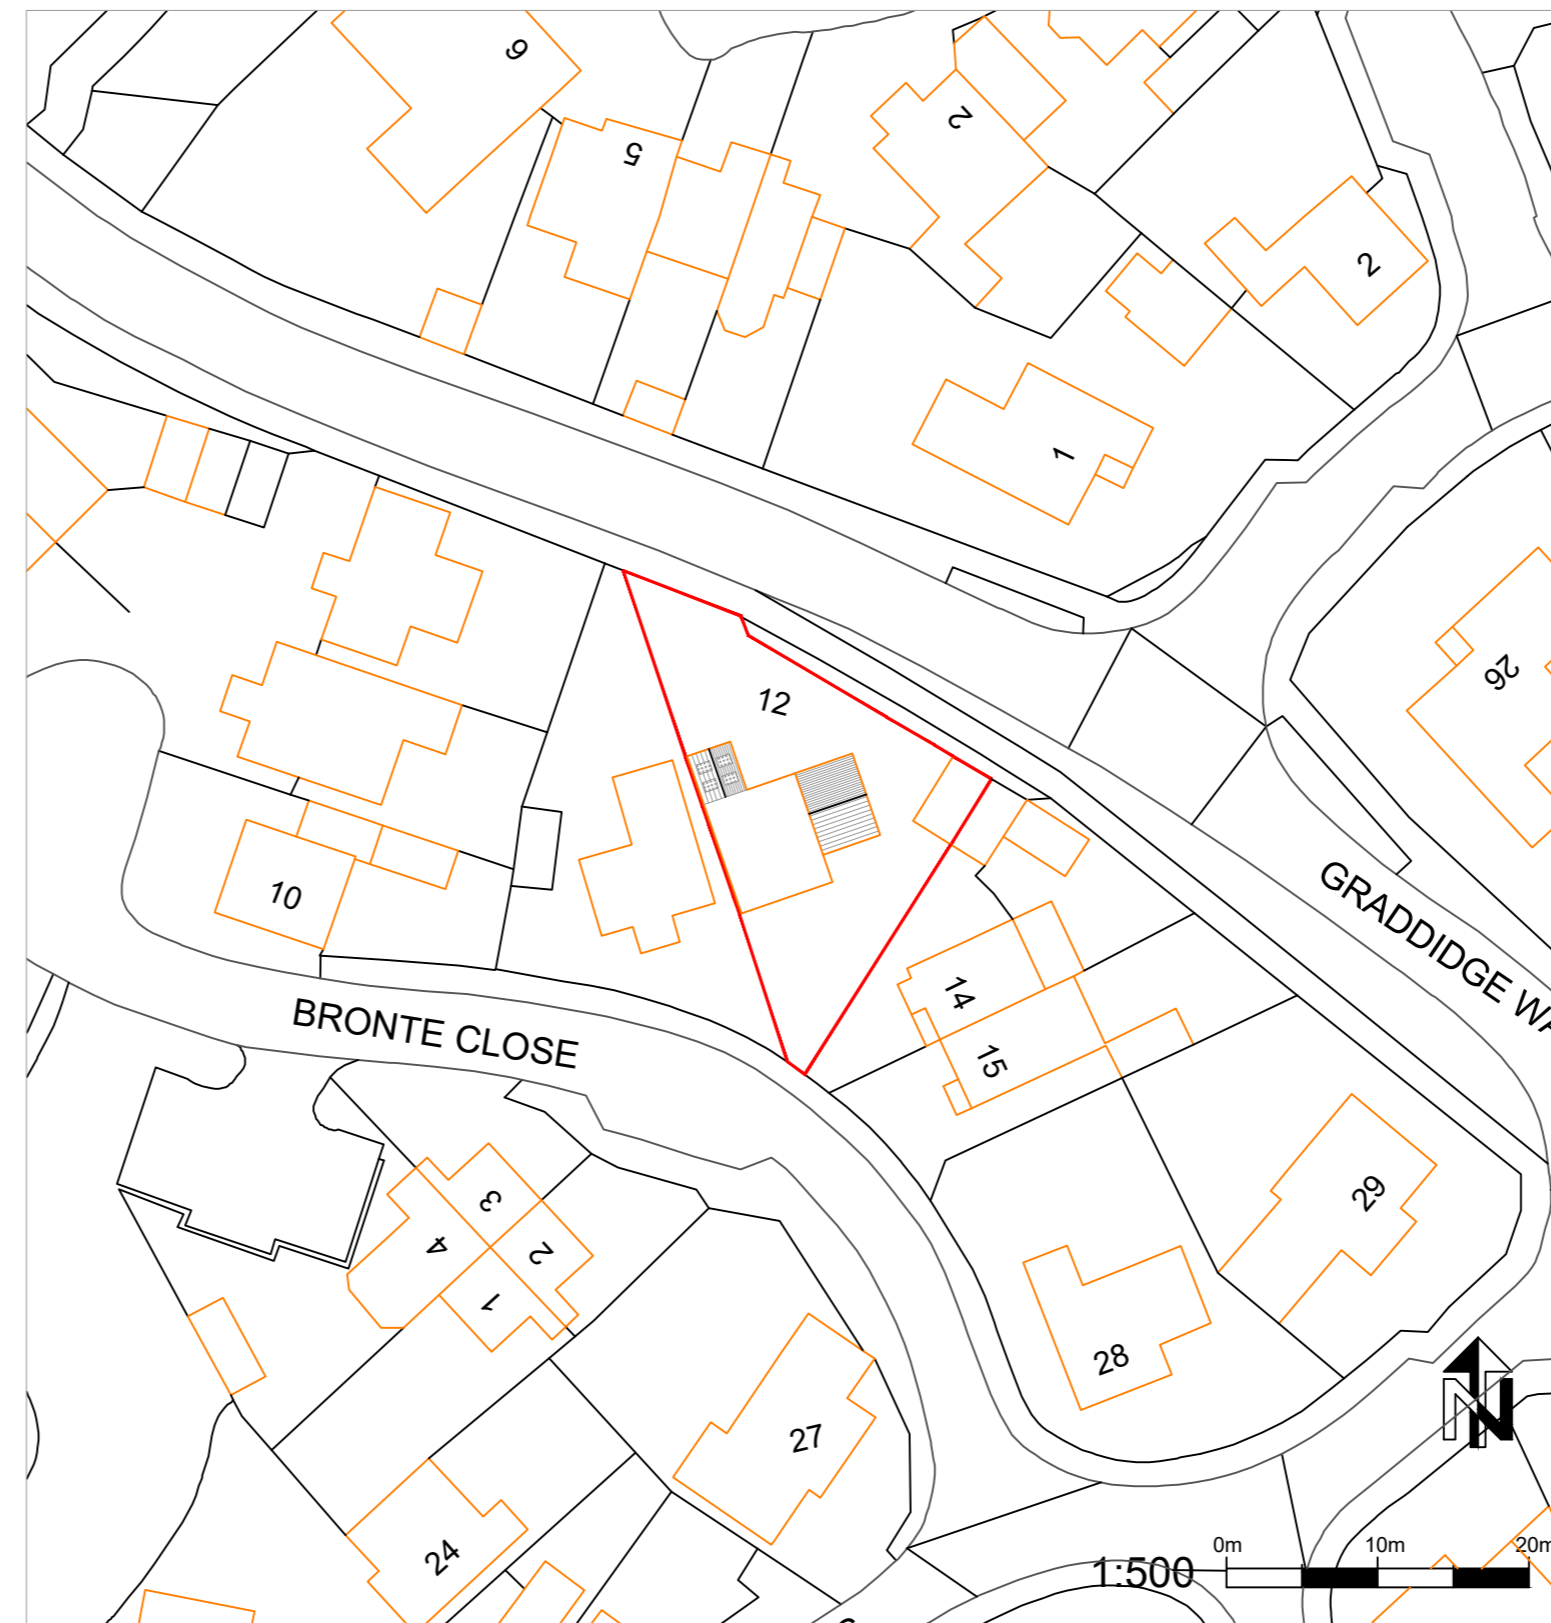

Block Plan 1:500

CUSTOMER  
**Mr & Mrs Barnard**  
 PROPOSAL  
**Two-Storey Extension**  
 ADDRESS  
**12 Bronte Close**  
**Totton**  
**SO40 8SR**  
 DRAWING  
**Block & Location Plan**  
 REF **2-KLB-24**  
 SCALE **As Indicated**  
 DATE **MAR 24** PAPER **A2**