



# The Granaries, Fordingbridge

This drawing is copyright and is not to be reproduced. The contractor will be held responsible for the accuracy of works involving the setting out and checking of all dimensions on the drawing and on site. Dimensions must not be scaled from this drawing.

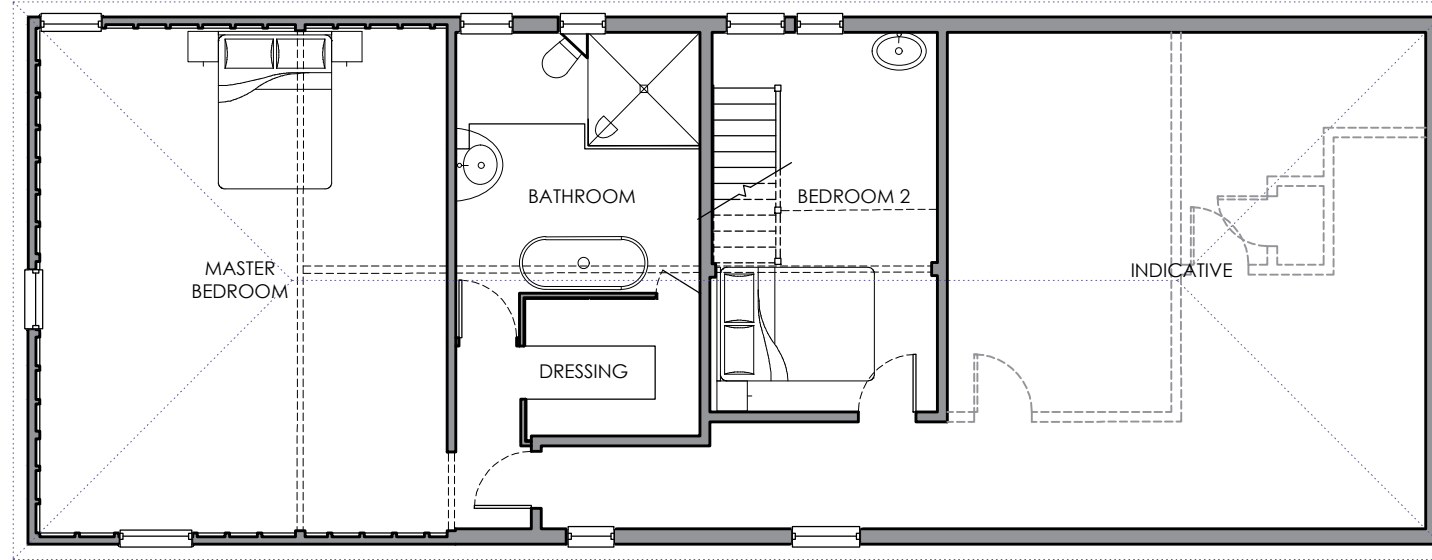

**First Floor Plan**

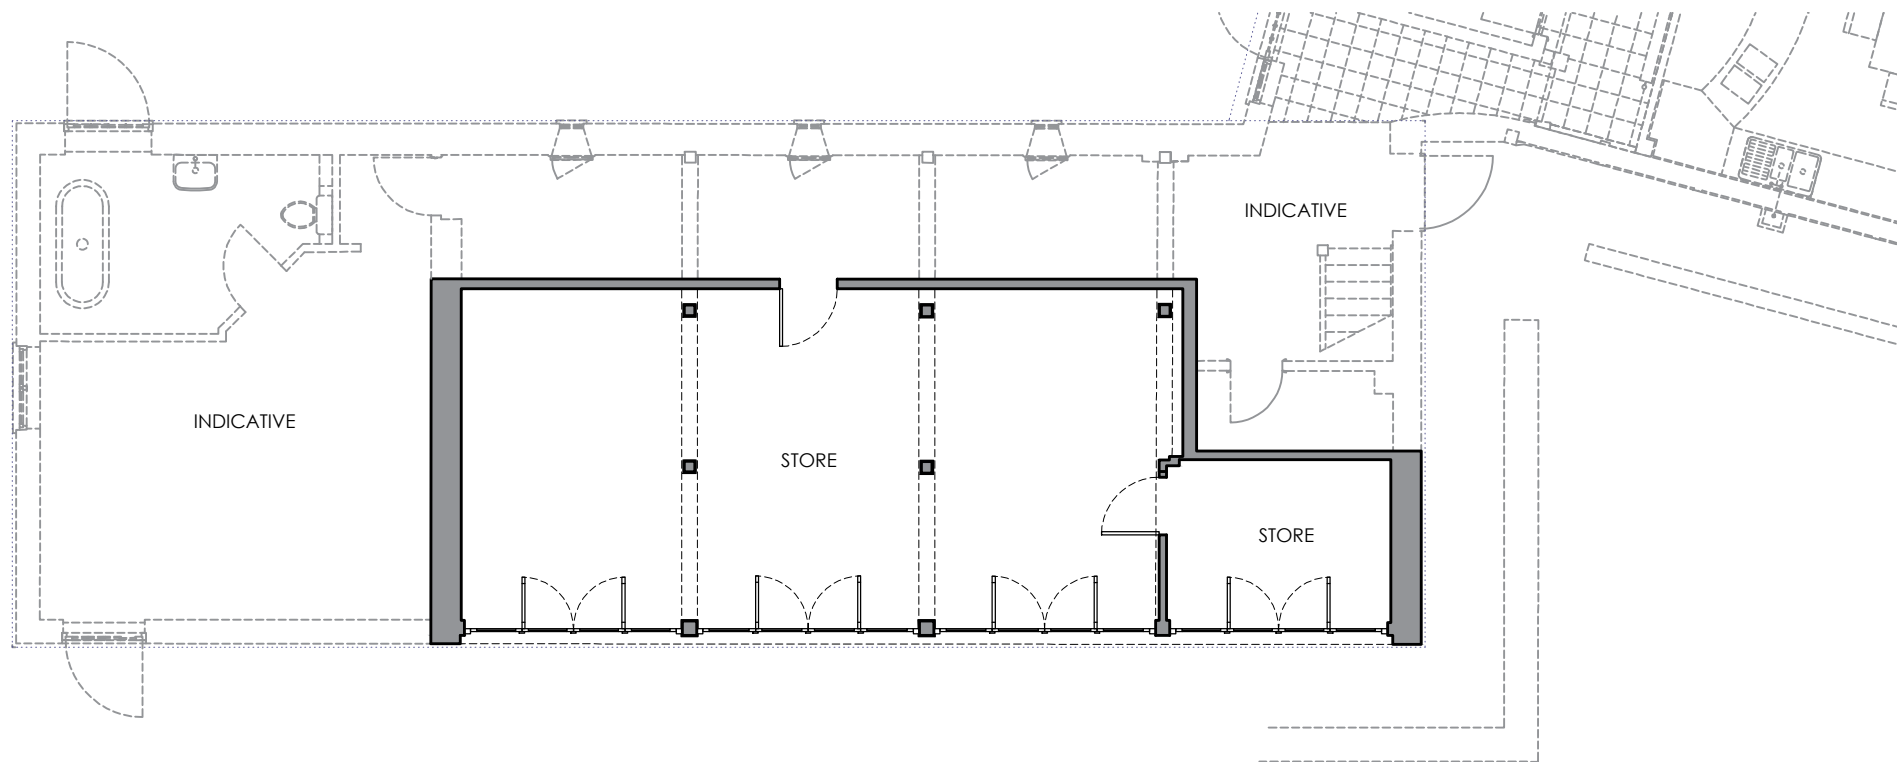

**Ground Floor Plan**

