


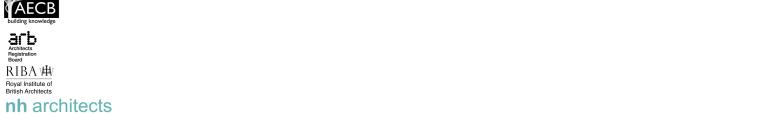

tel: 02394 313071 e: nick@nharchitects.co.uk



web: www.nharchitects.co.uk

office: nh architects Ltd, Cell Block Studios, Main Rd., Portsmouth PO1 3LJ



Existing Glazed Skylight to be boarded

New Recessed LED Lighting



Scale: 1:100 @ A2

Drg.No. NHA-002-P *
 Planning Drawings
 Prposed Plans

Drawn by: NJH
 Issued to: Local Authority/Client
 Status: Approvals
 Date 26.02.2024

C NH Architects Ltd