




Proposed Section A-A

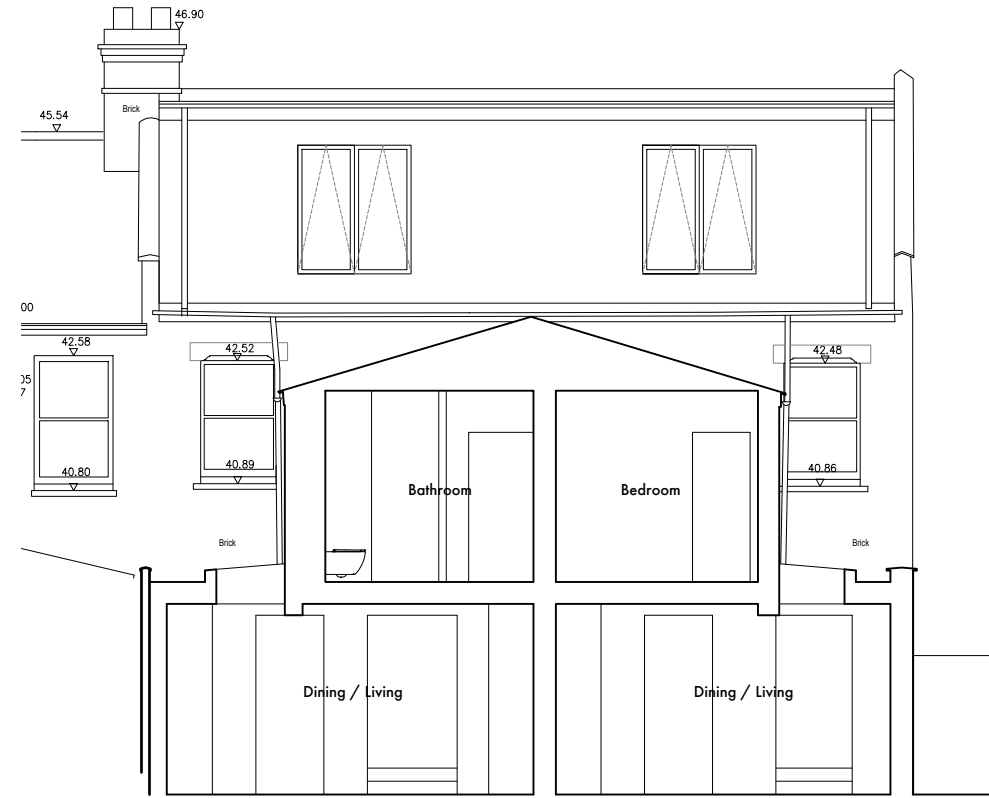


Proposed Section C-C

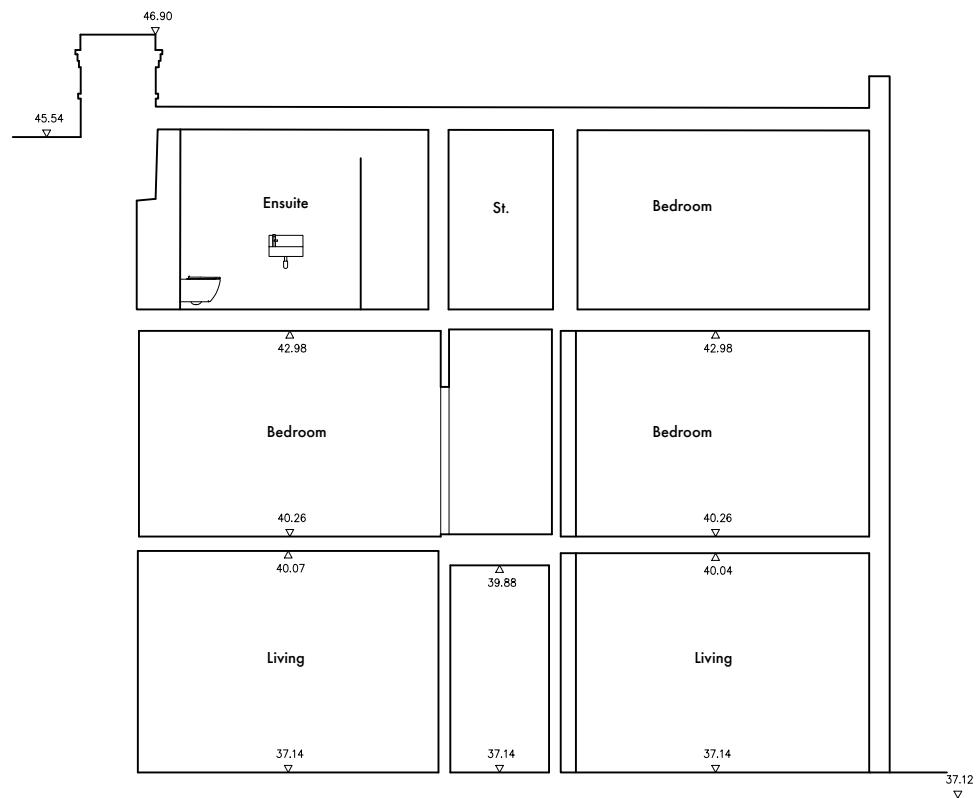

Proposed Section B-B

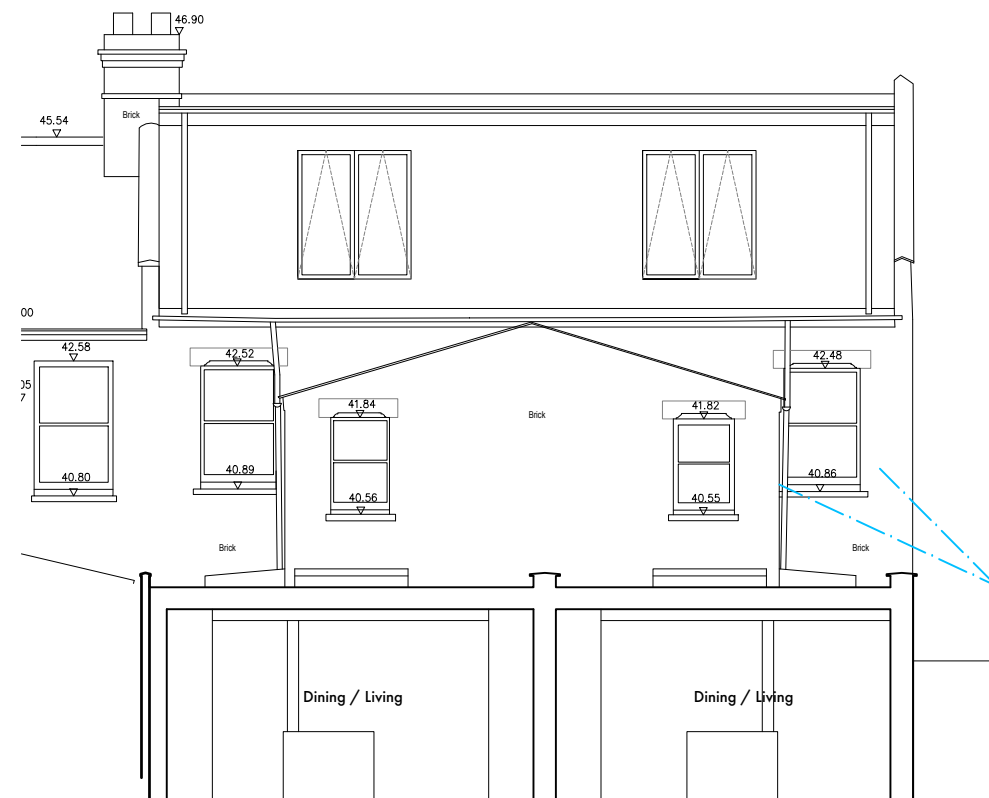

Proposed Section D-D

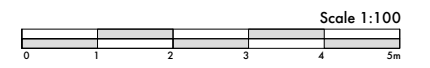

FOR PLANNING

| Rev. | Date     | Description                  |
|------|----------|------------------------------|
| A    | 15.02.24 | Dormer roof lowered by 100mm |

Project  
25 Surrey Road

Client  
Walters Property Development LTD

Drawing Title  
Proposed Sections

Scale 1:100 @A3 Date Oct 23  
 Drawn SAB CHKD  
 DWG No. 069\_100\_A\_141 Rev. A

**LENDEL STEPHENS** architecture & interiors  
 e: info@lendlstephens.com  
 w: www.lendlstephens.com

Drawing to be read in association with all other relevant contract documents and risk assessments. Do not scale from this drawing. Use figured dimensions only. All dimensions to be checked and verified by contractor on site.  
 © Lendel Stephens Ltd.