




Proposed Section A-A

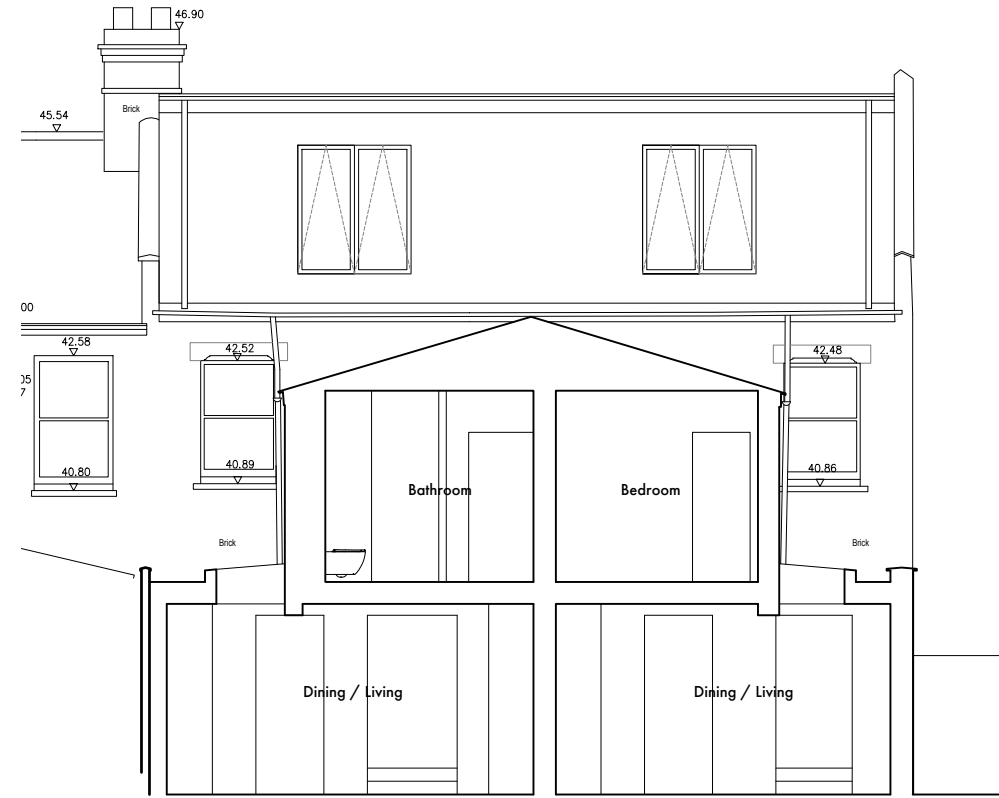


Proposed Section C-C

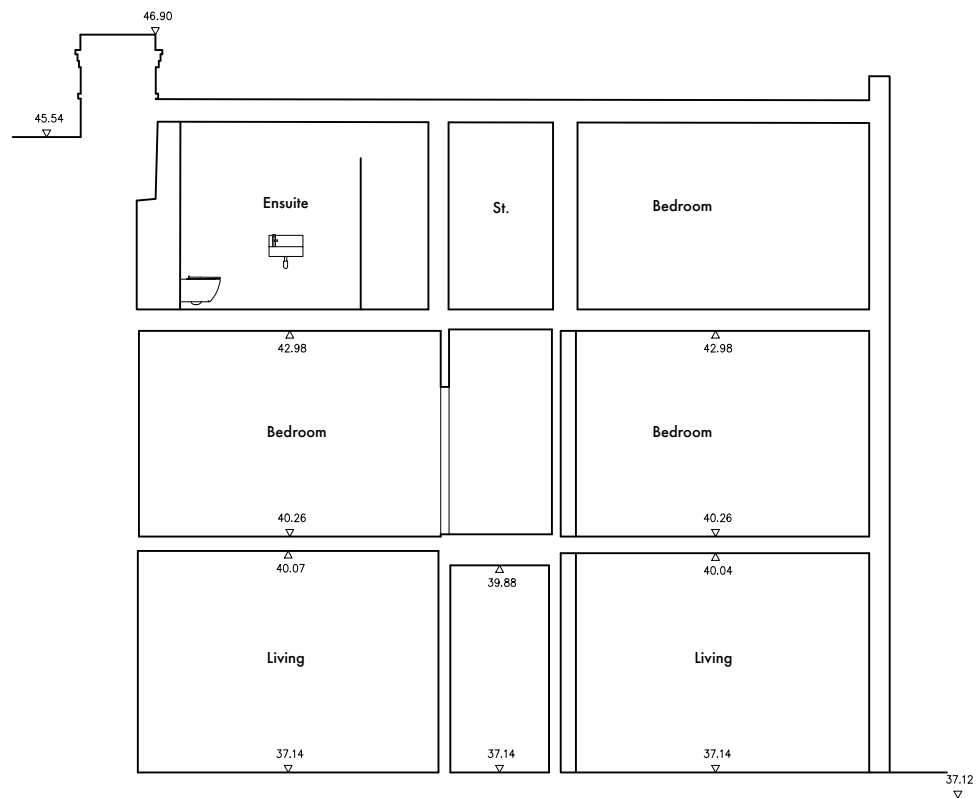

Proposed Section B-B

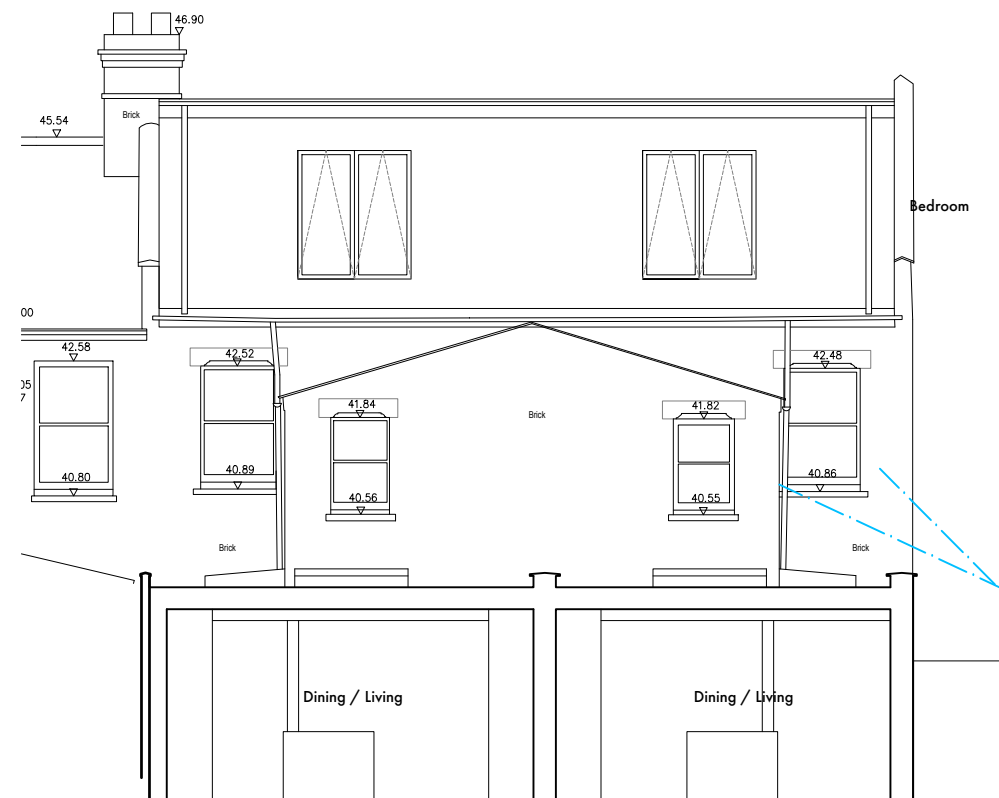

Proposed Section D-D

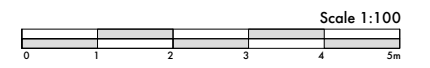

FOR PLANNING

Rev.	Date	Description

Project
25 Surrey Road

Client
Walters Property Development LTD

Drawing Title
Proposed Sections

Scale 1:100 @A3 Date Oct 23
 Drawn SAB CHKD
 DWG No. 069_100_A_141 Rev.

LENDEL STEPHENS
 architecture & interiors
 e: info@lendlstephens.com
 w: www.lendlstephens.com

Drawing to be read in association with all other relevant contract documents and risk assessments. Do not scale from this drawing. Use figured dimensions only. All dimensions to be checked and verified by contractor on site.
 © Lendel Stephens Ltd.