




Elevation - Front

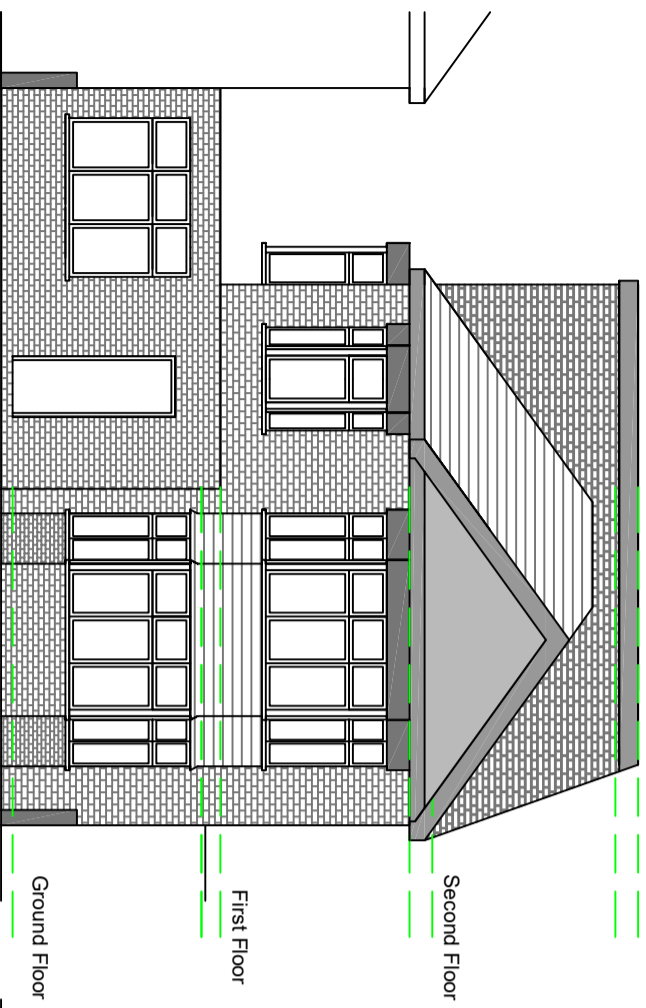


Elevation - Side

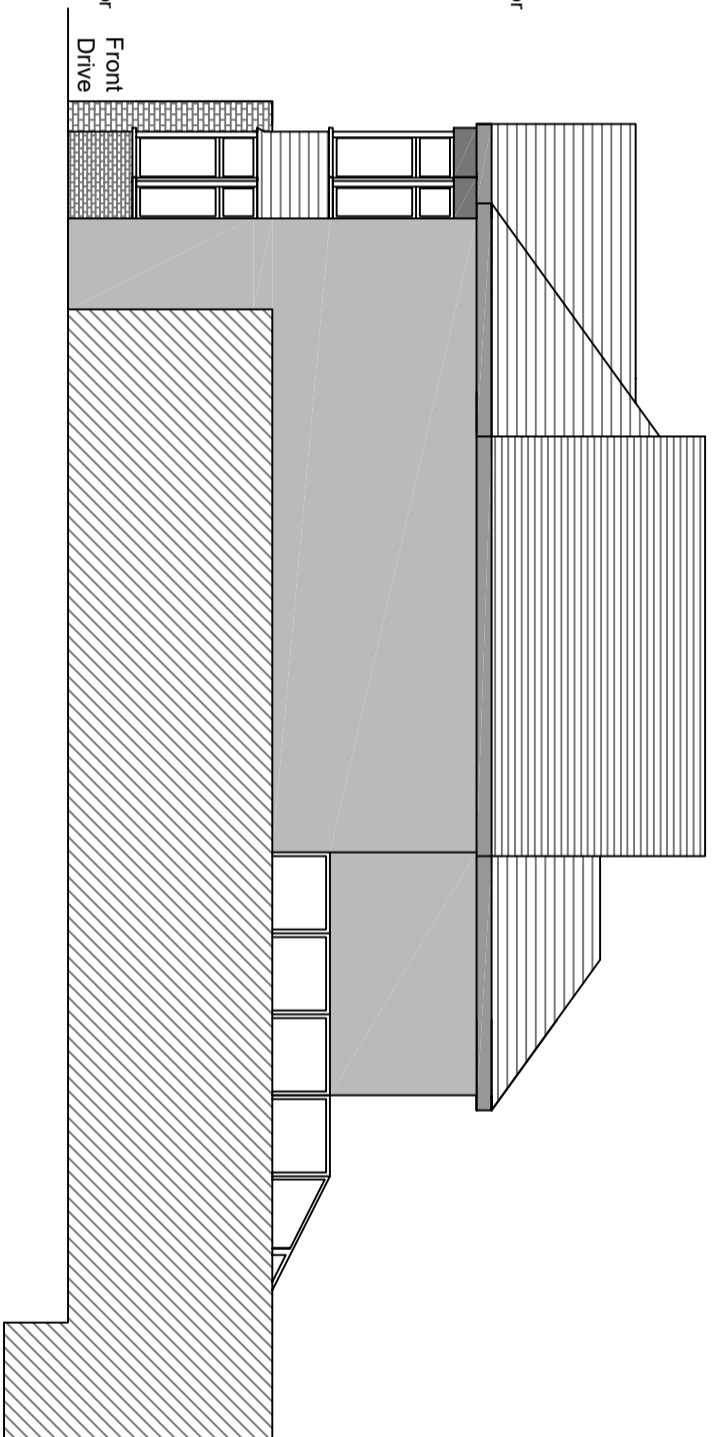

Elevation - Rear

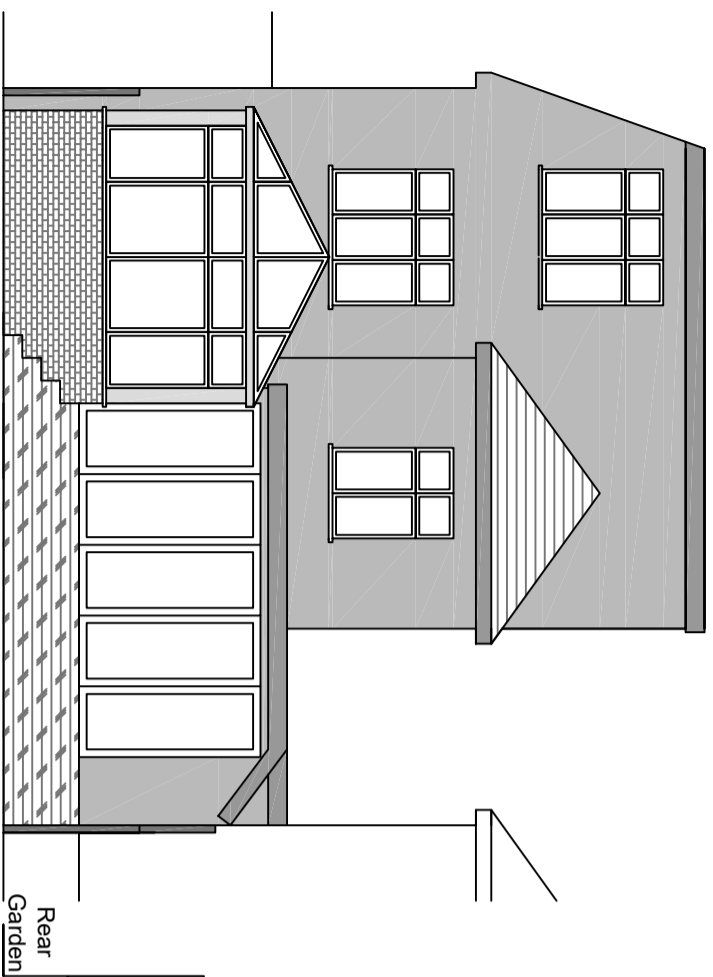


Elevation - Side

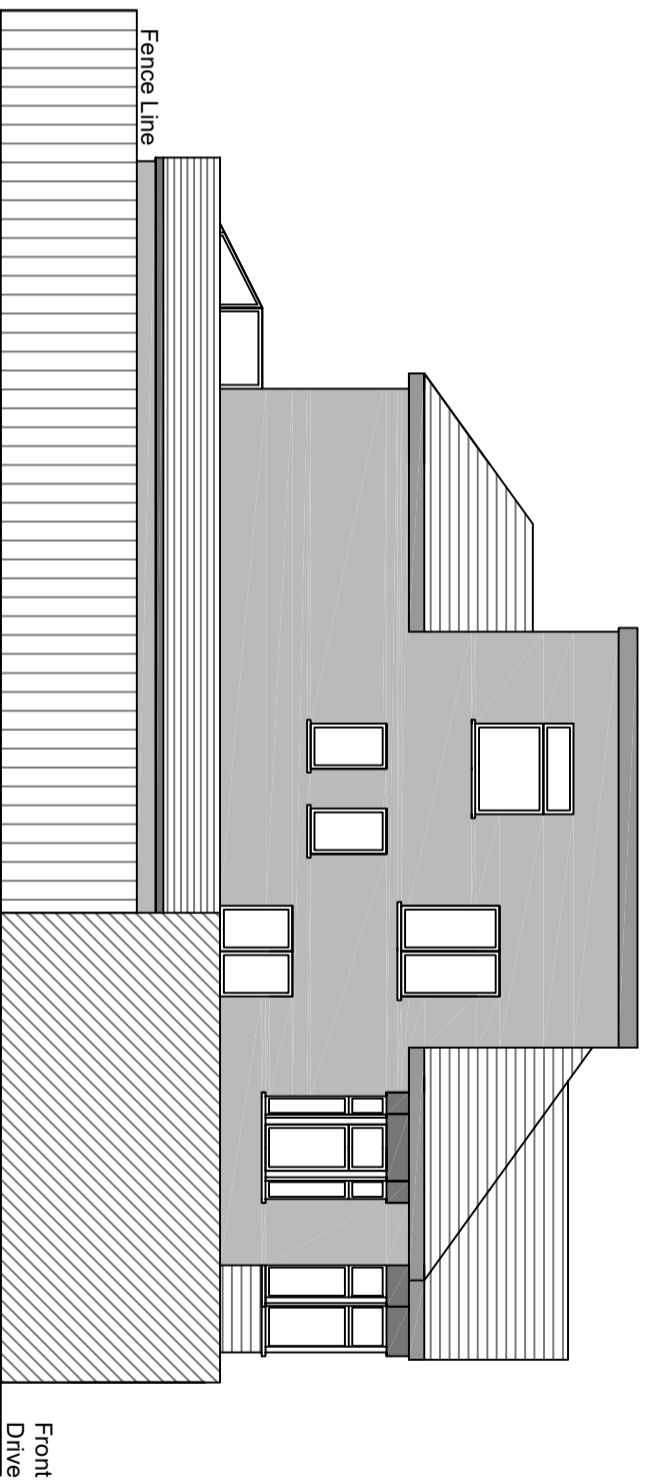

NOTES:

Proposed - Elevations

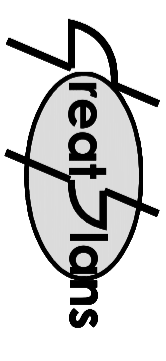


Contacts:
 Tel: 07976 928 789
 E-Mail: joel.gray@greatplans.co.uk

Client:

Location:

167
 Sunny Gardens Road
 London
 NW4 1SG

Scale: 1:100 @ A3

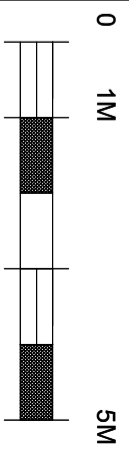

Date: Drawn By:

13-03-24
 Joel Gray

Drng No: 04