




Elevation - Front

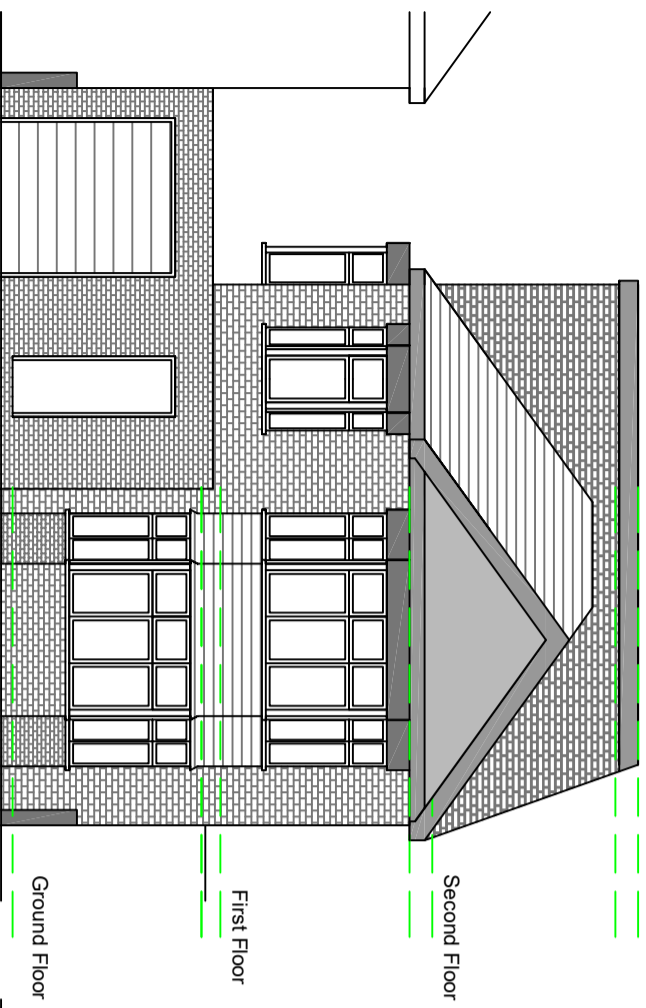


Elevation - Side

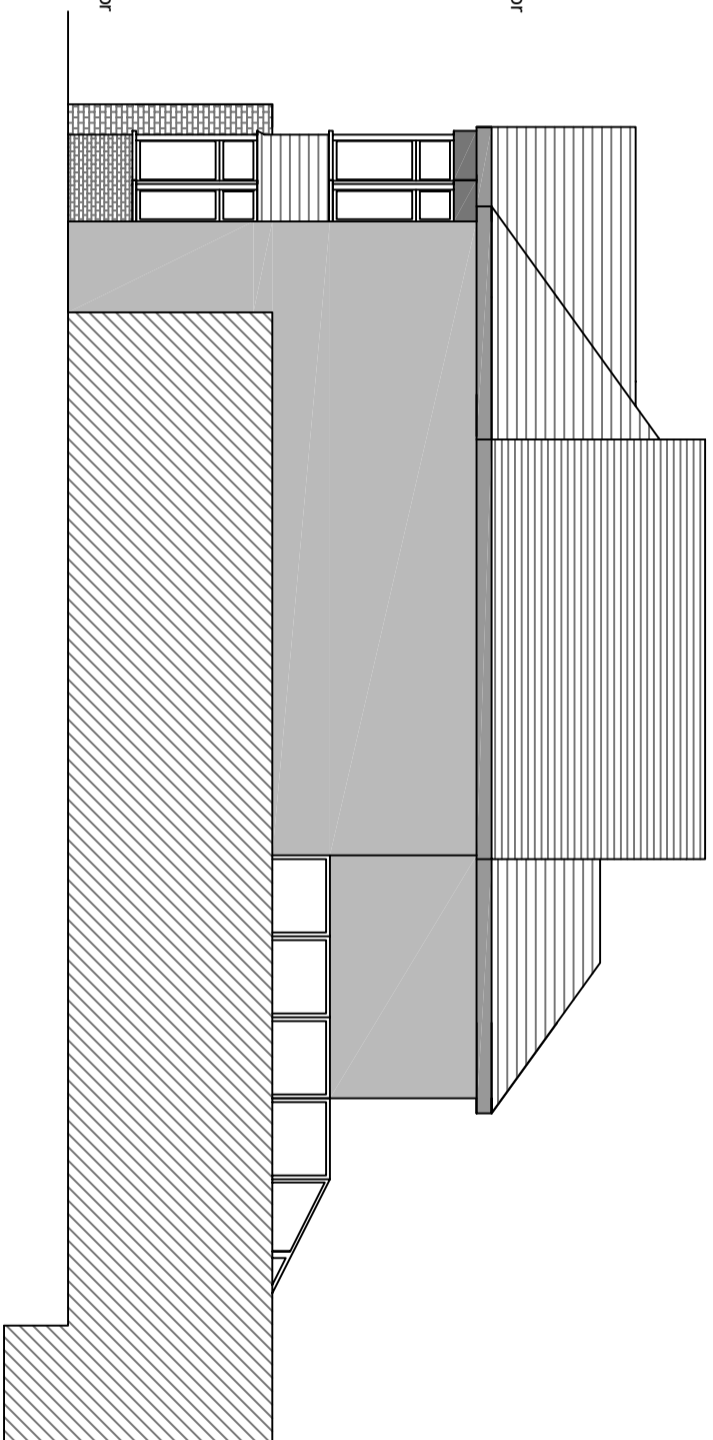

Elevation - Rear

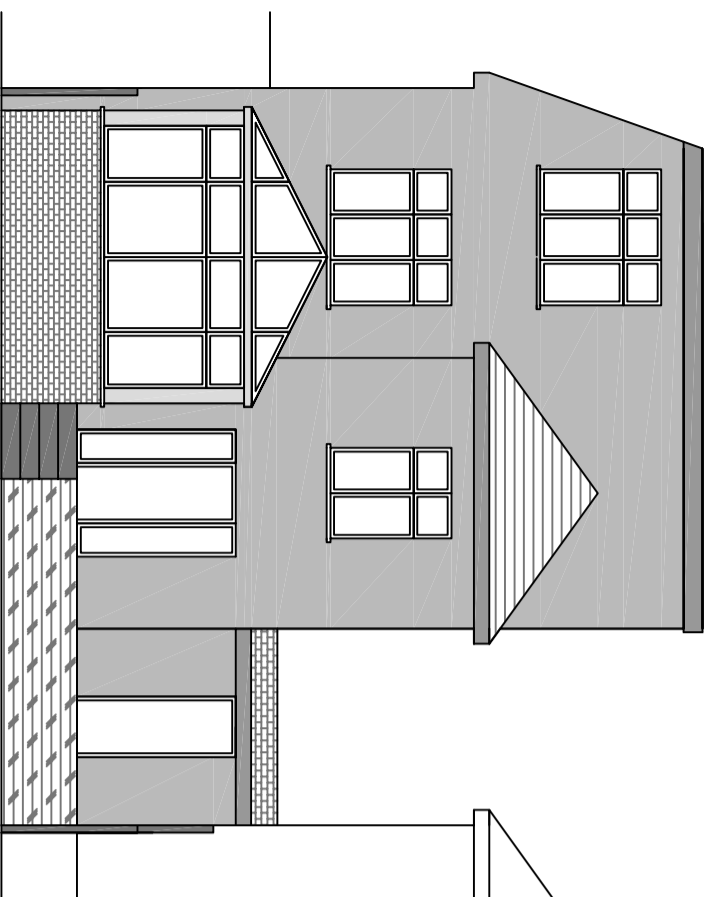


Elevation - Side

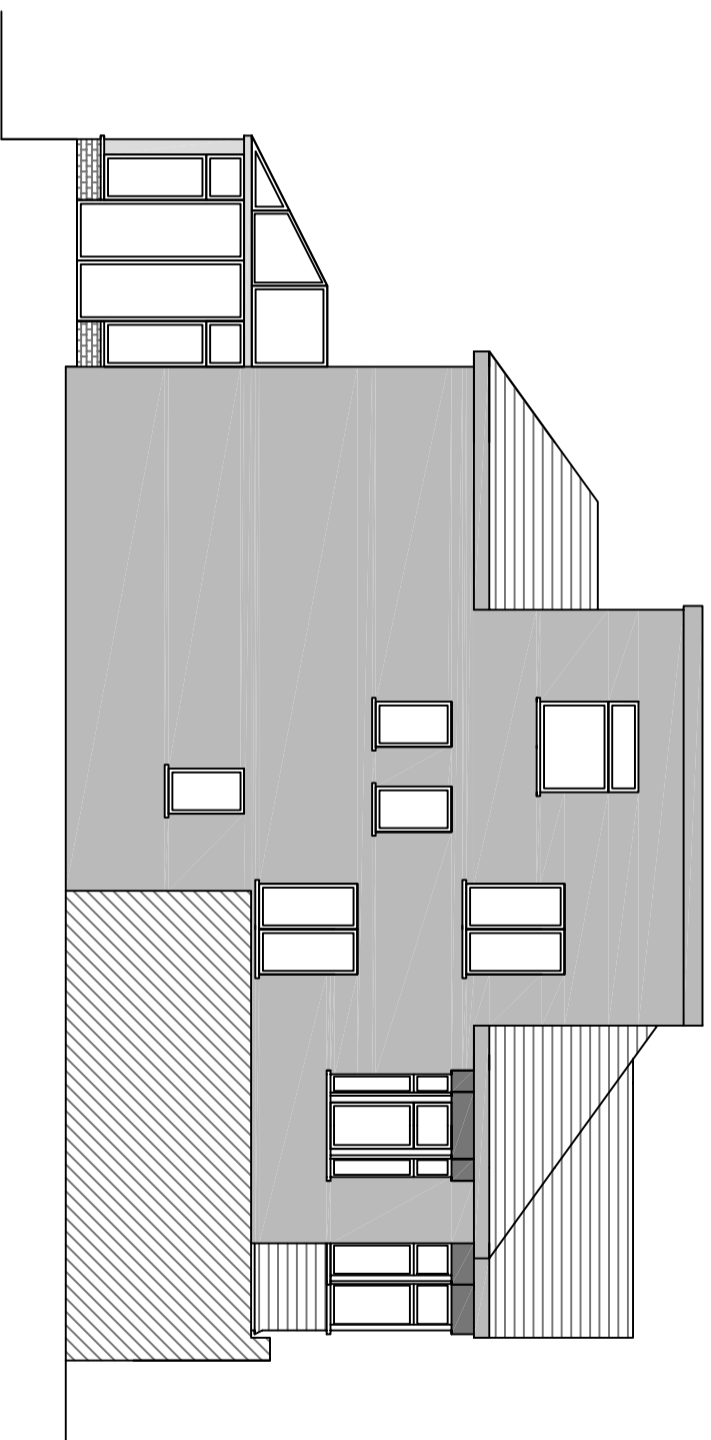

NOTES:

Existing - Elevations

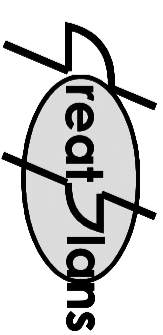

Contacts:

Tel: 07976 928 799

E-Mail: joel.gray@greatplans.co.uk


Client:

Location:

167  
Sunny Gardens Road  
London  
NW4 1SG

Scale: 1:100 @ A3

0 1M 5M

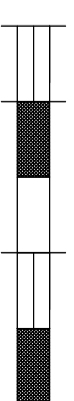

Date:

13-03-24

Drawn By:

Joel Gray

Drng No:

02