






Front Elevation

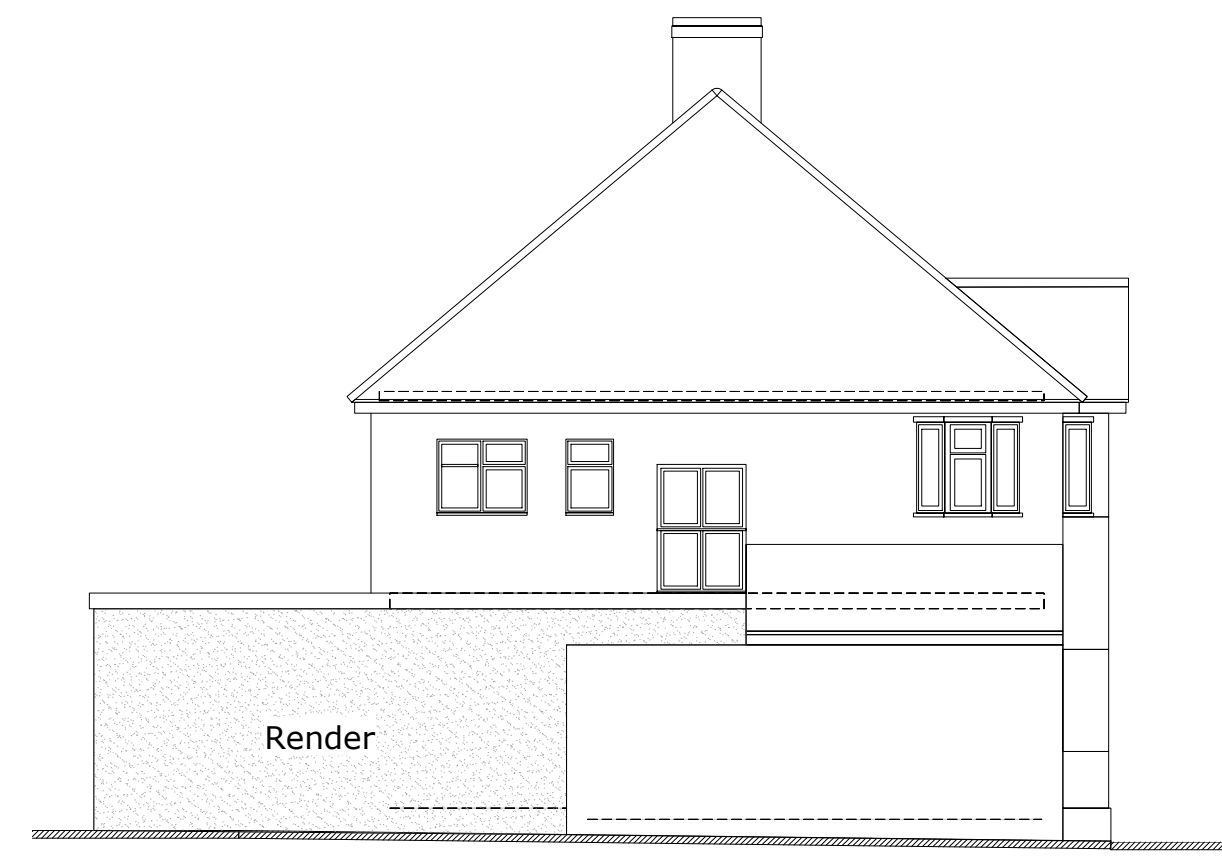



Side Elevation

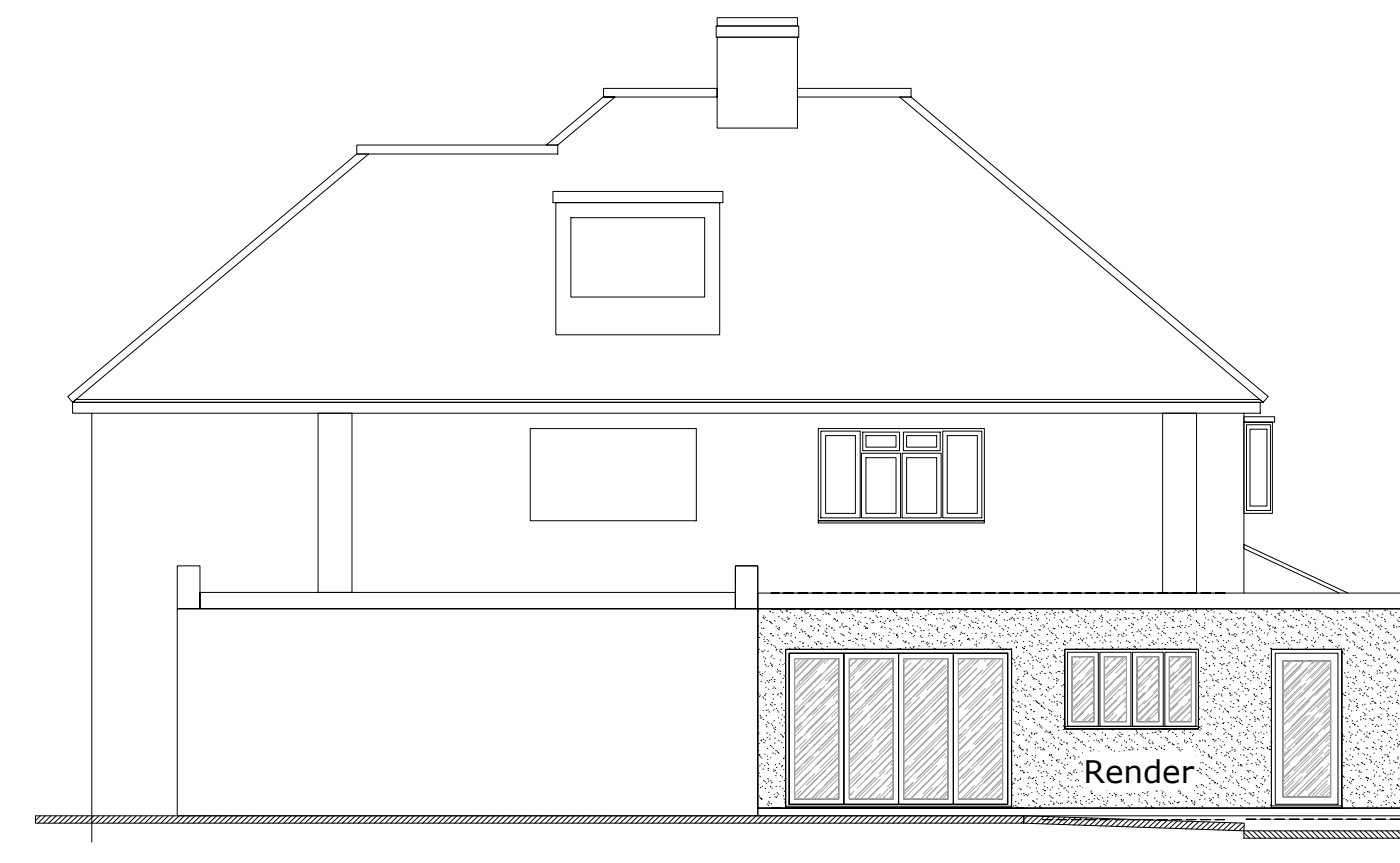

Rear Elevation

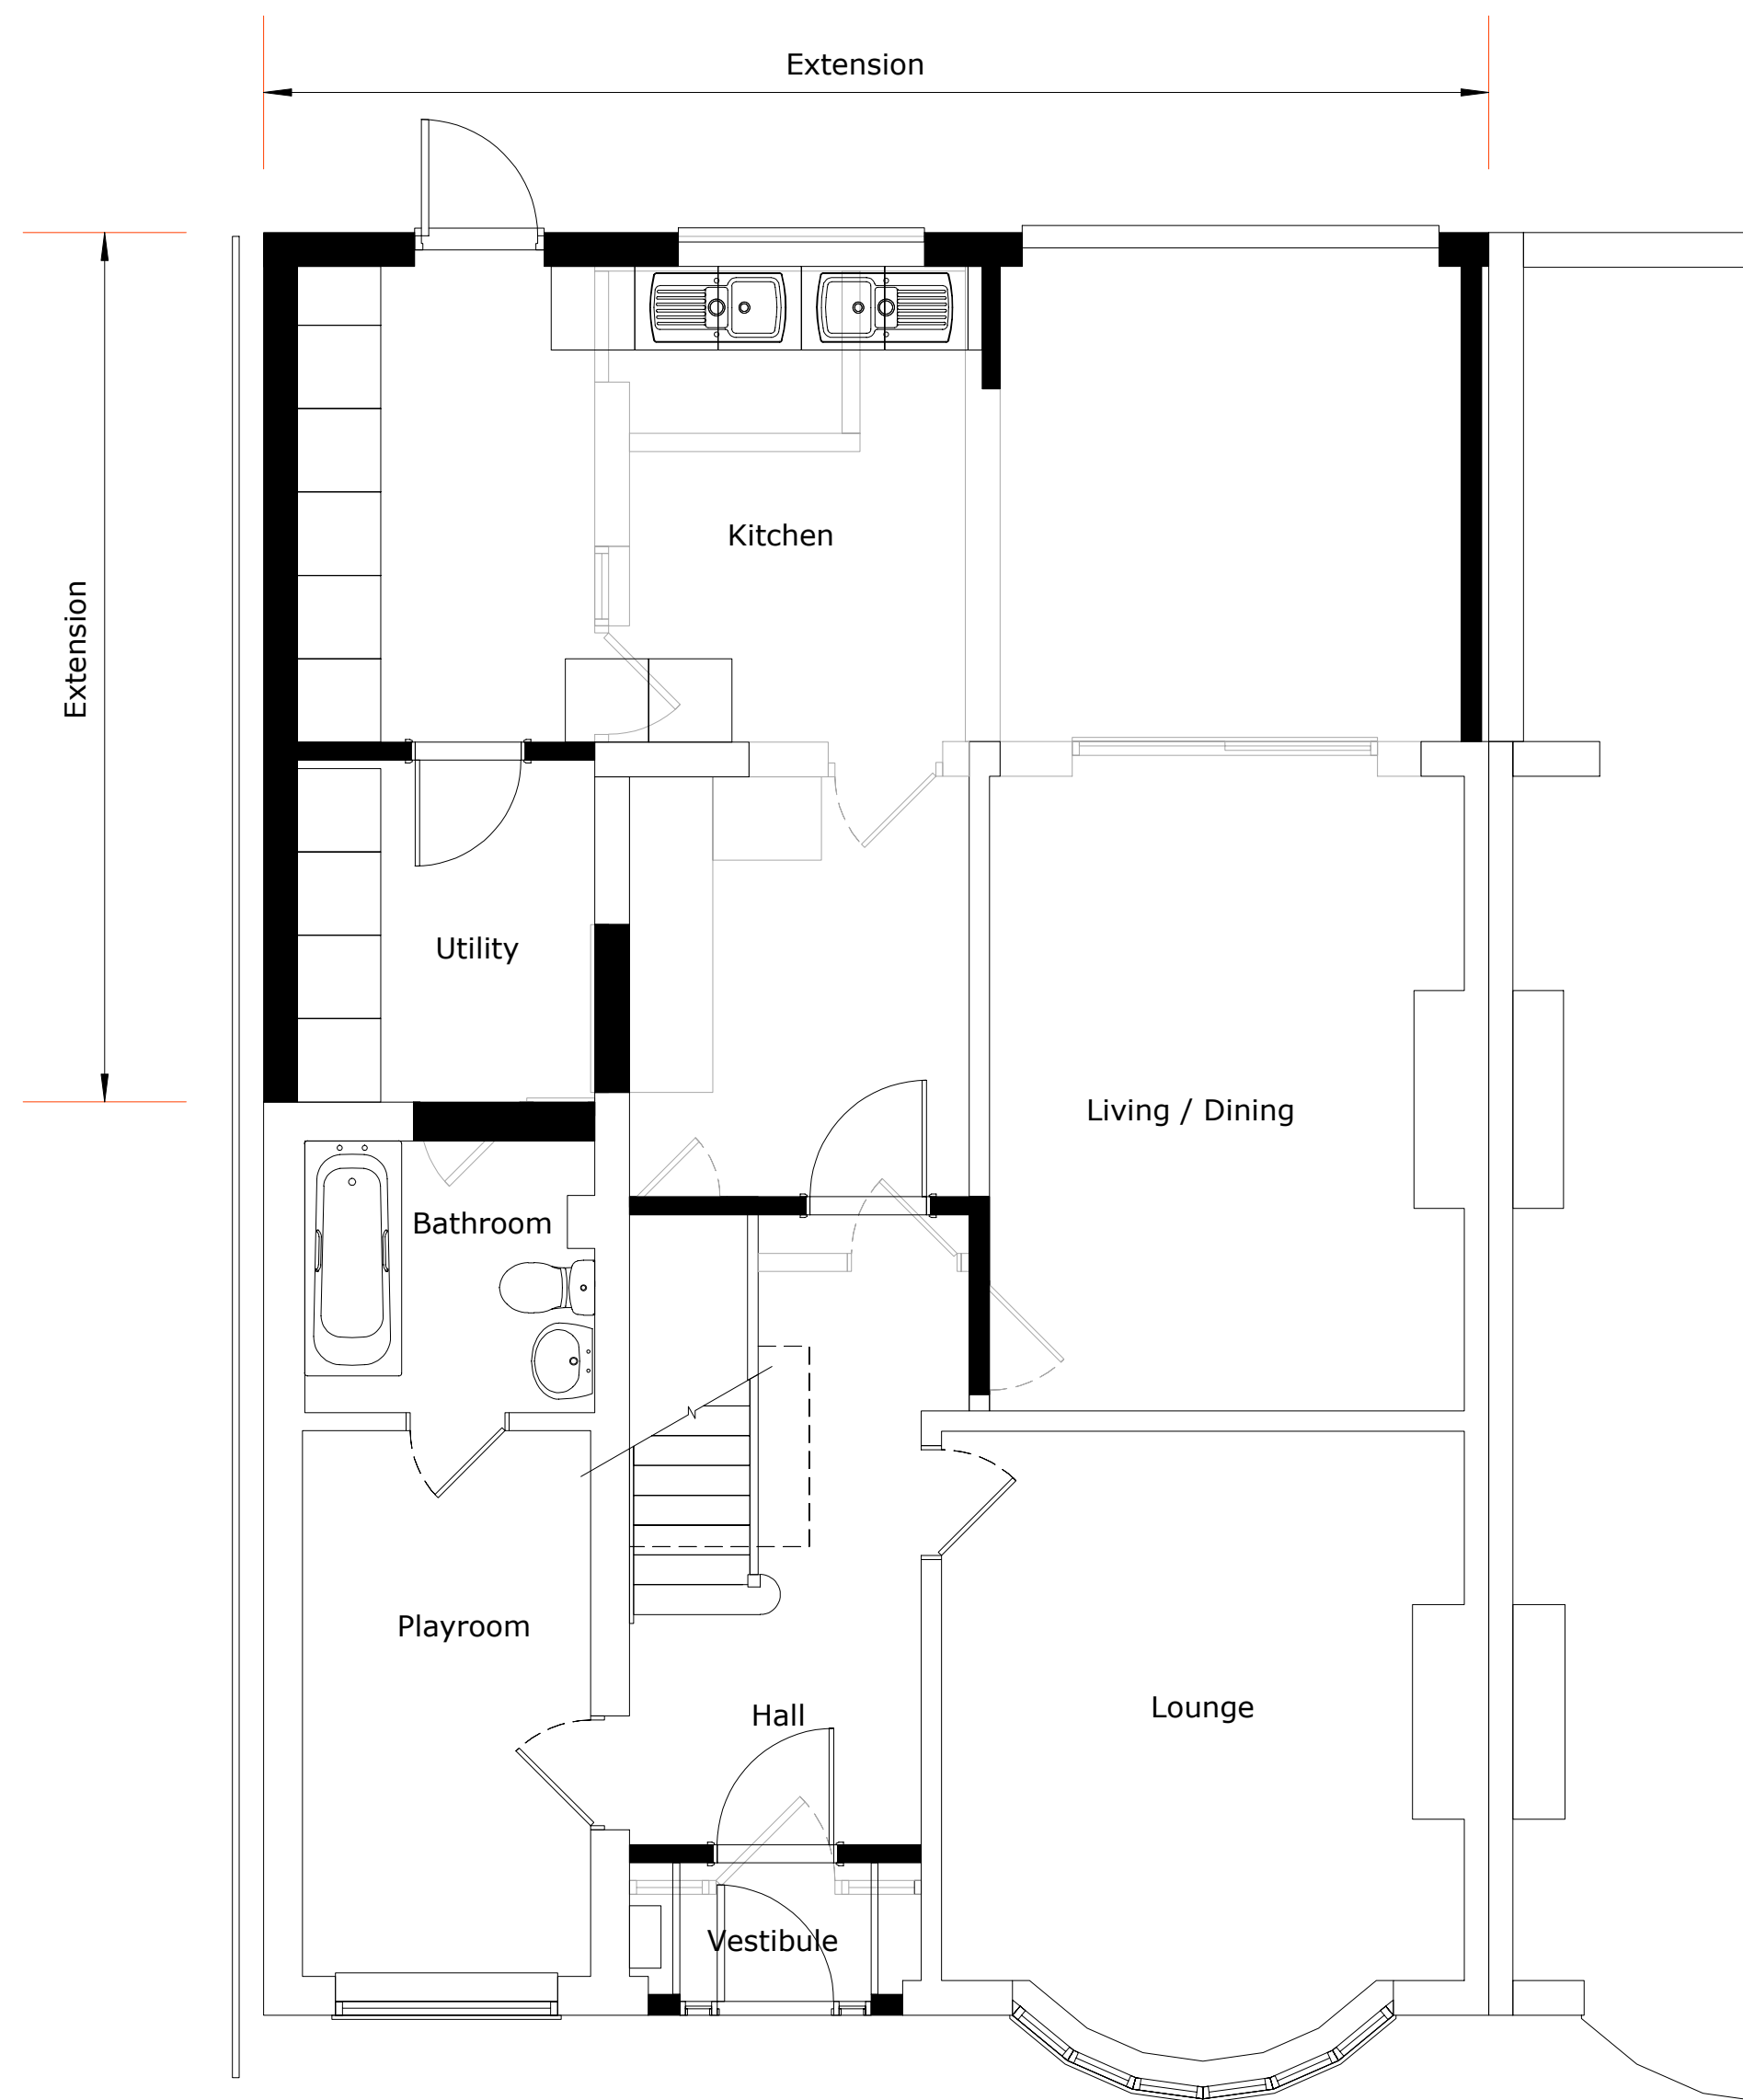

Ground Floor Plan

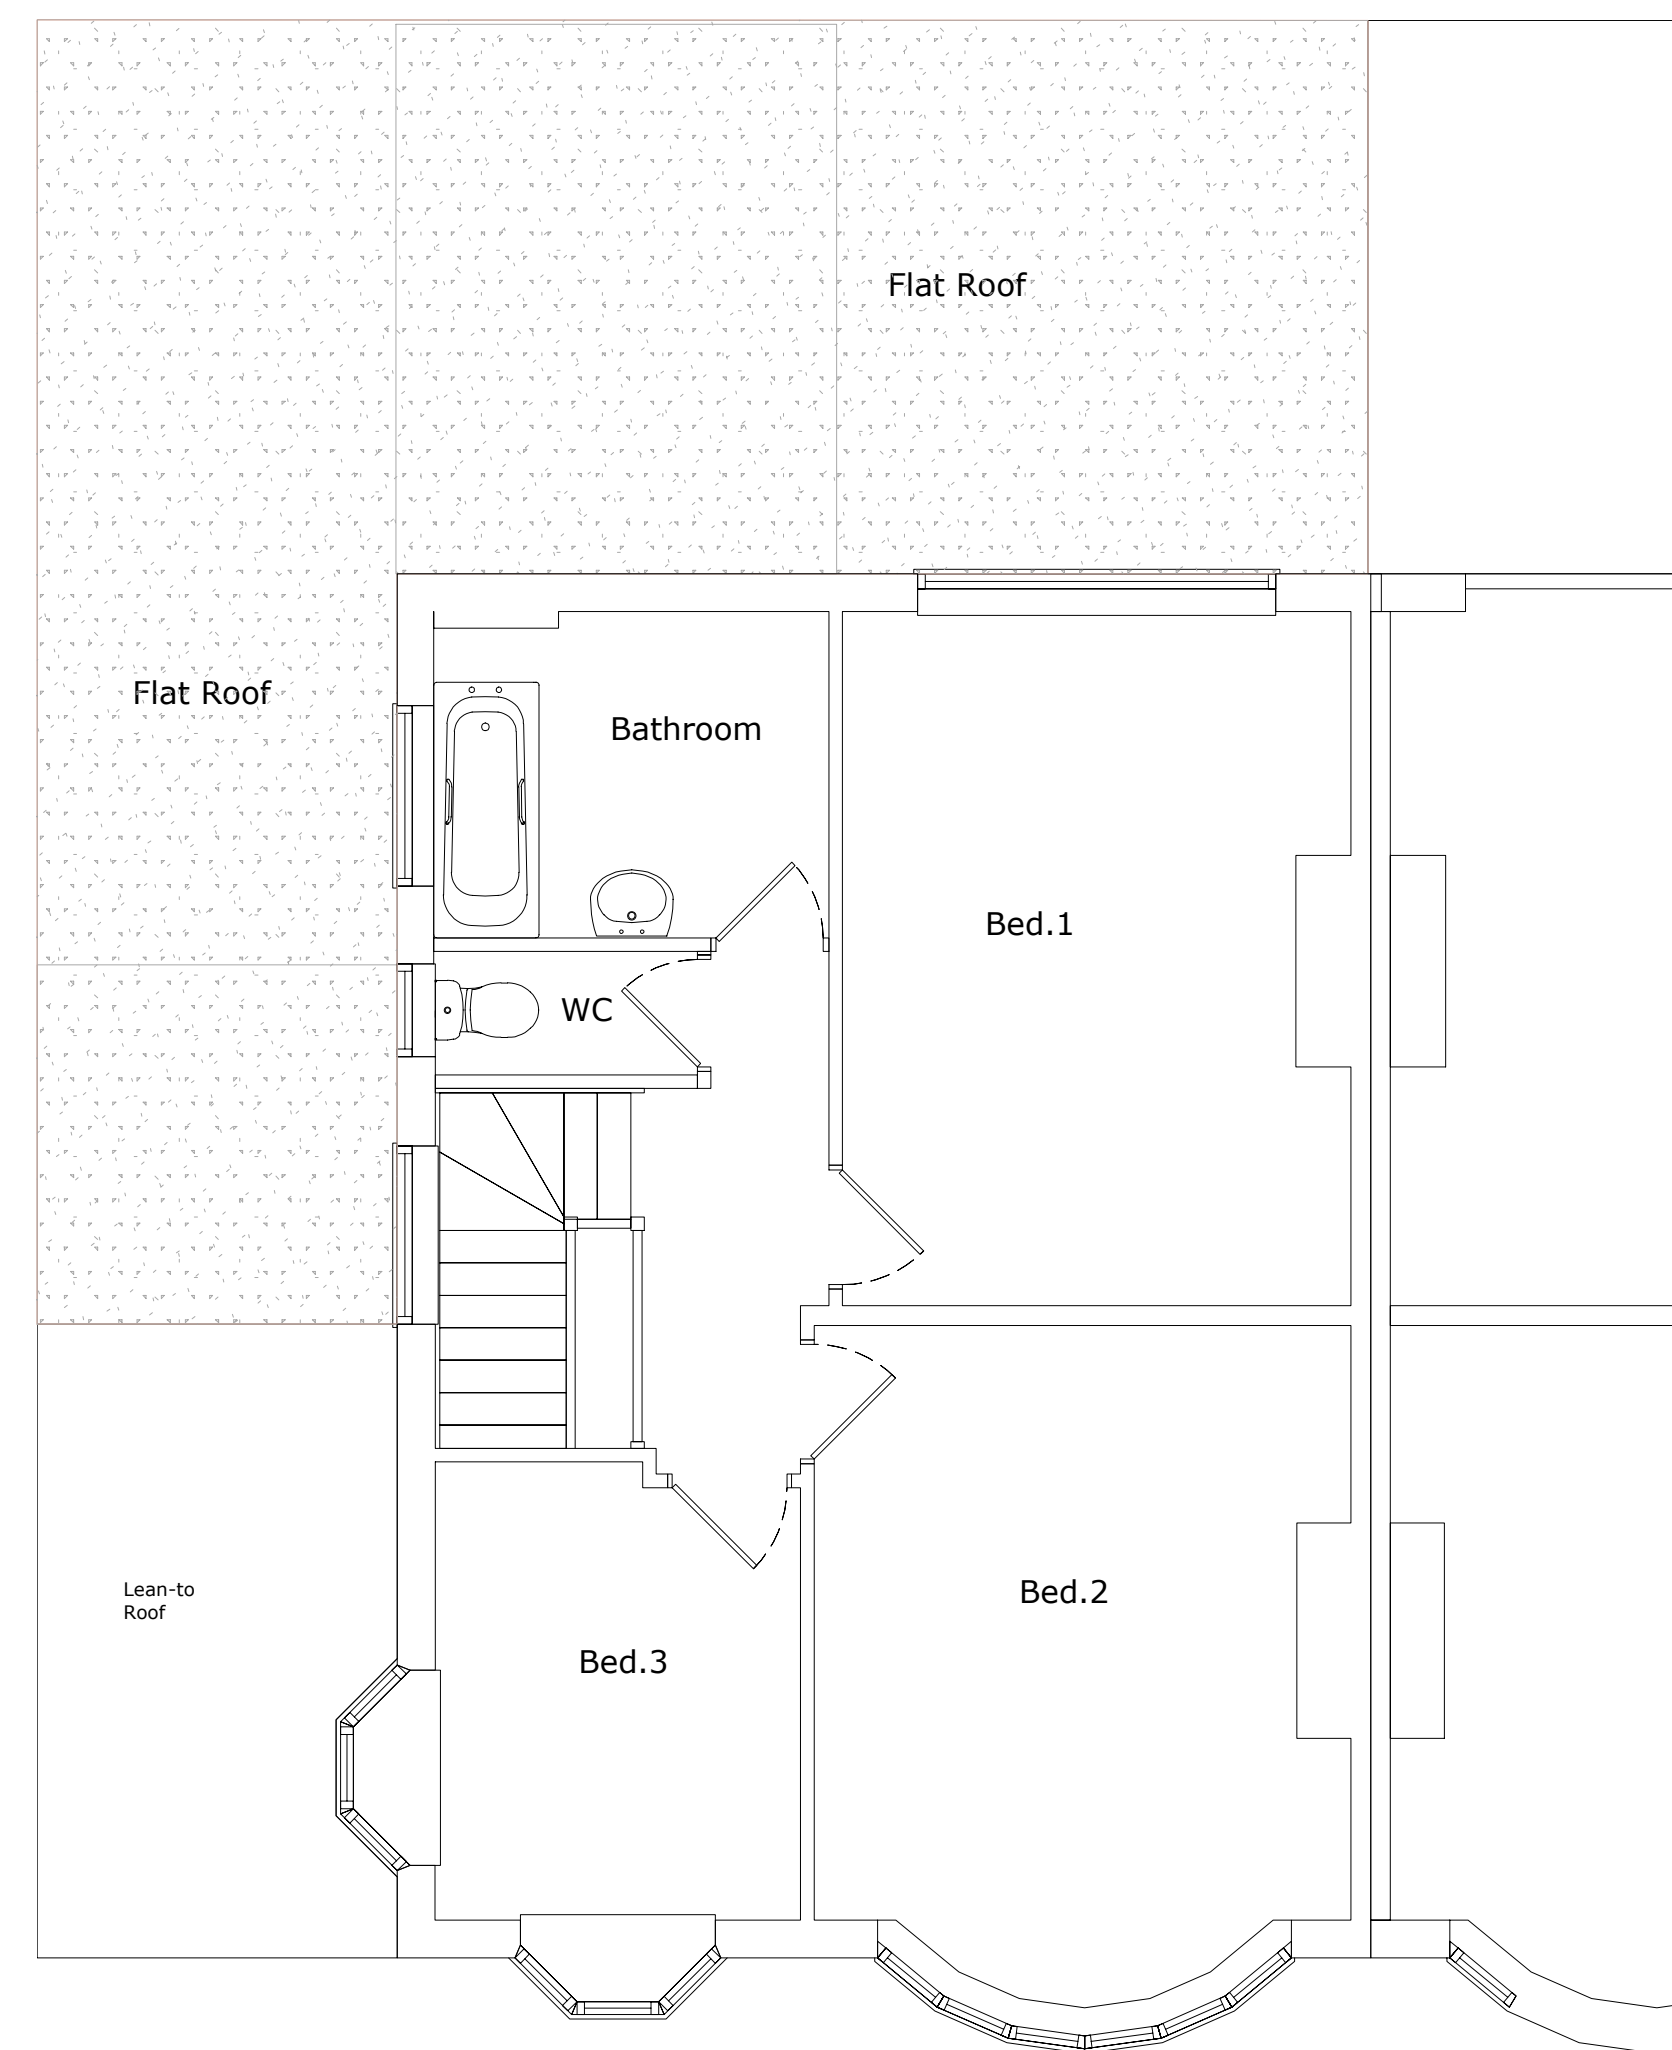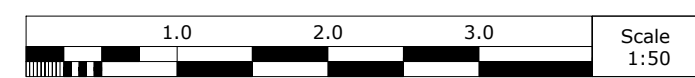

First Floor Plan

