




Front Elevation




Side Elevation




Rear Elevation

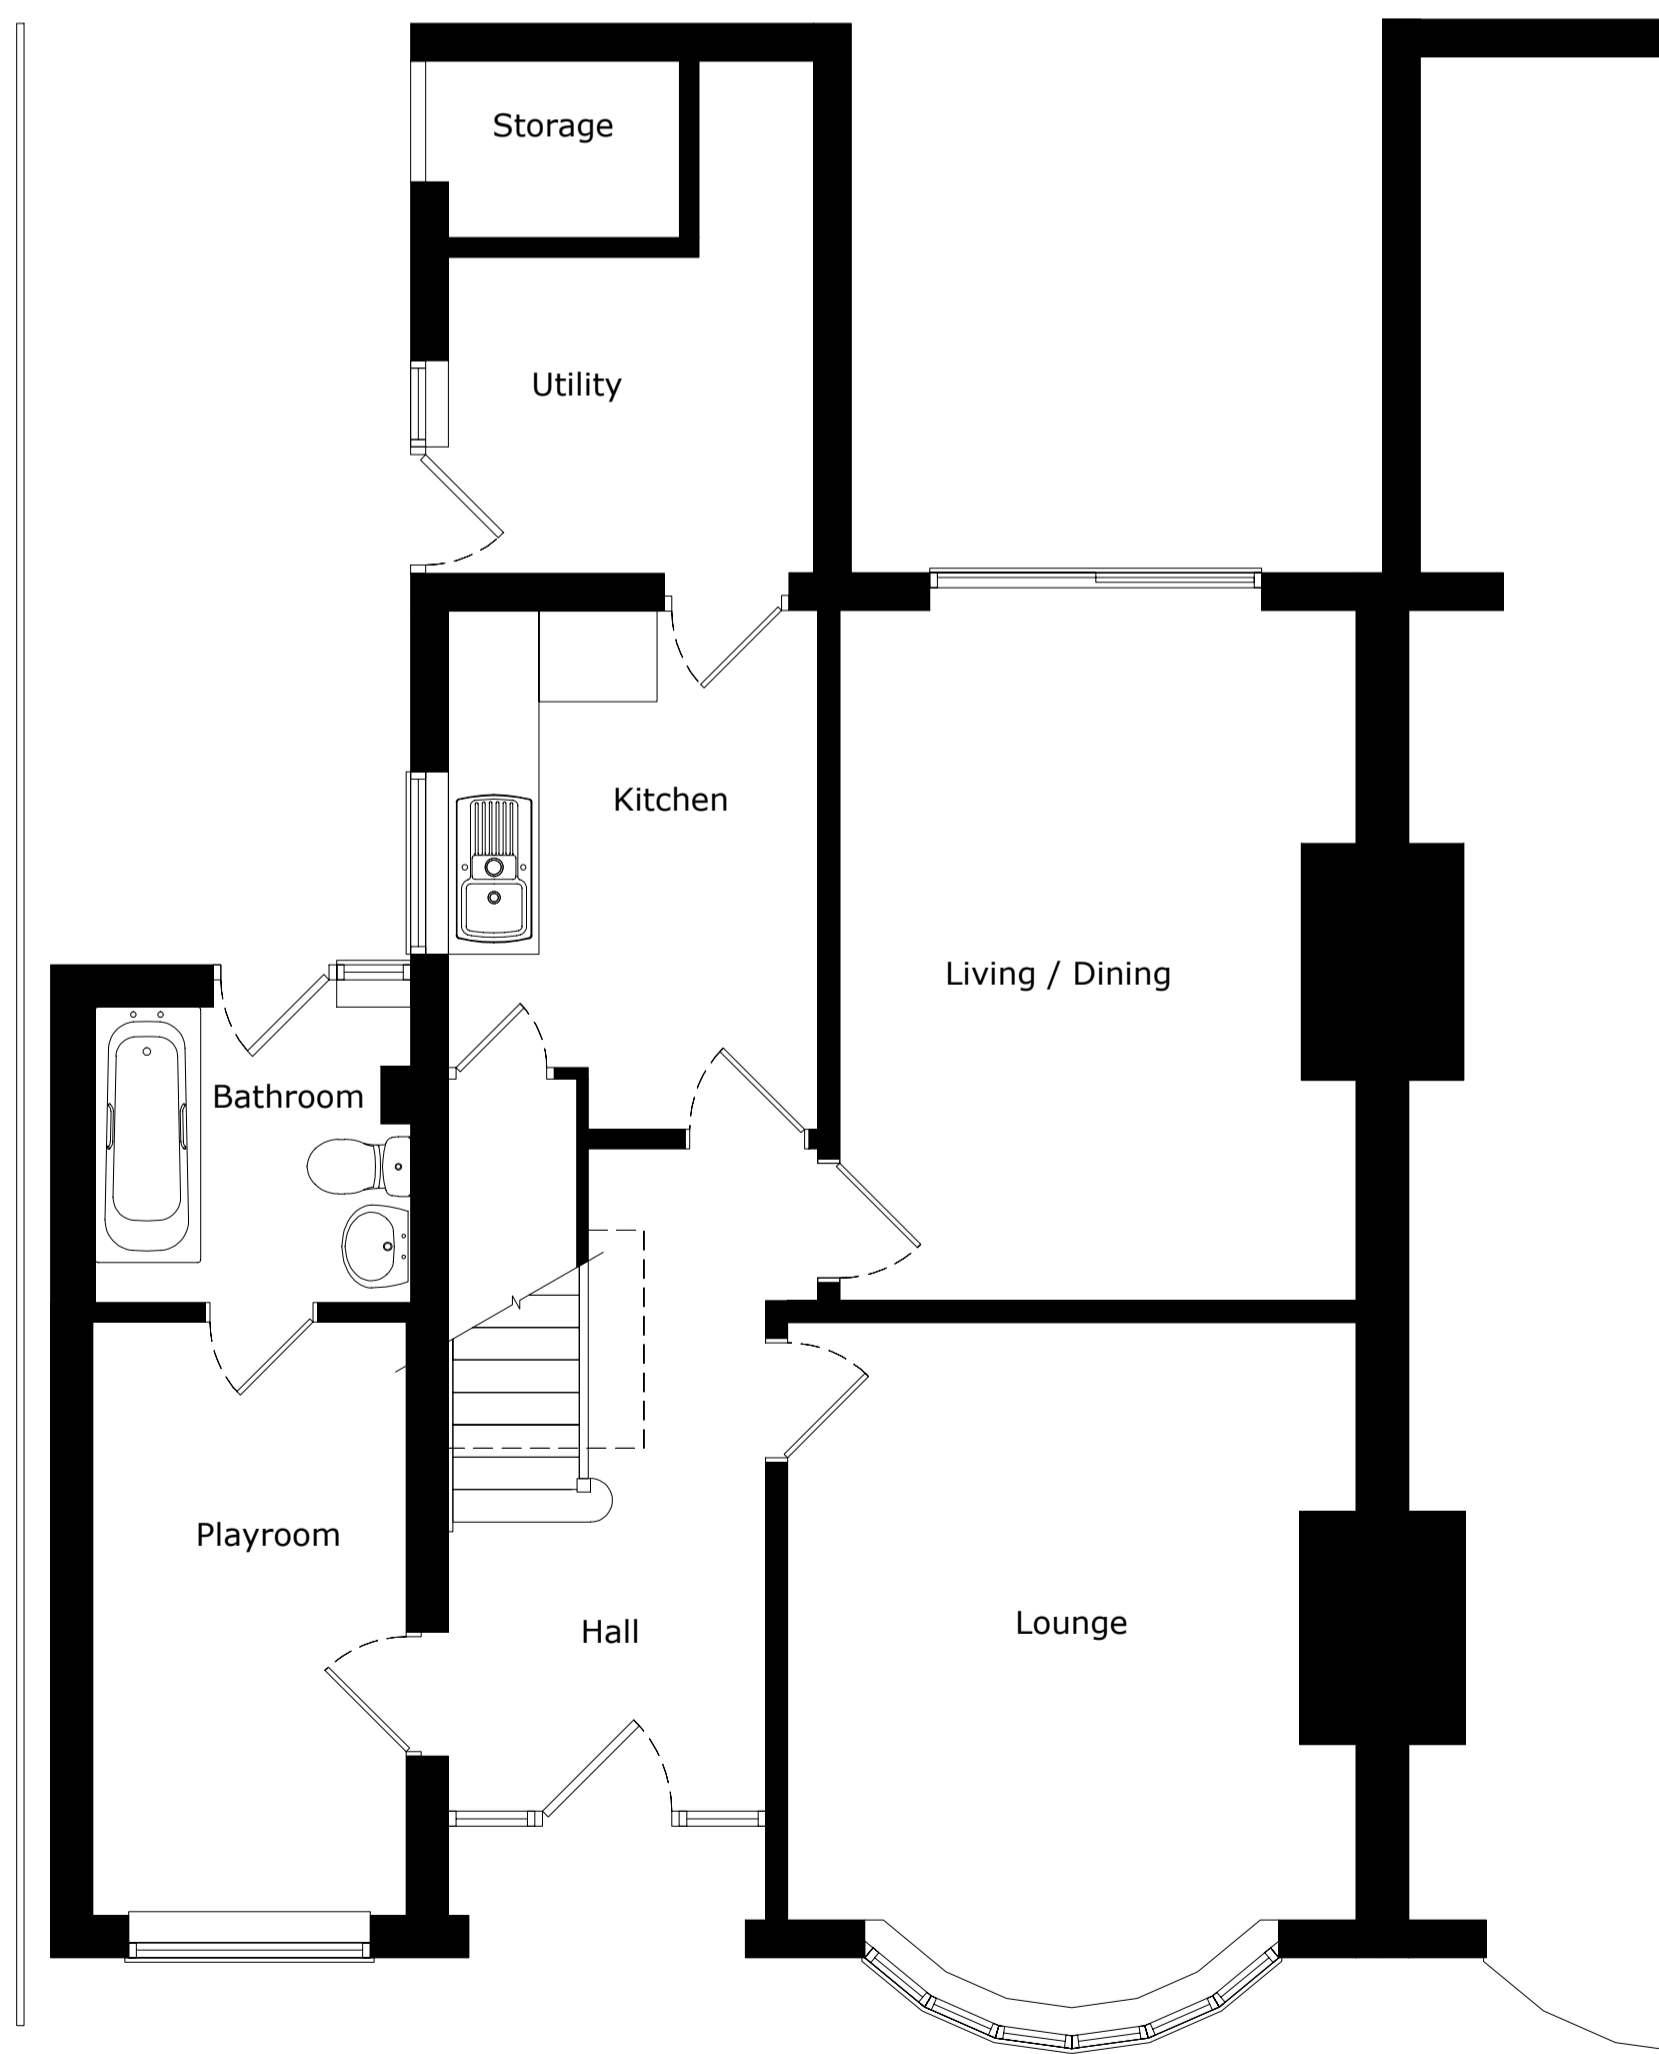

Ground Floor Plan

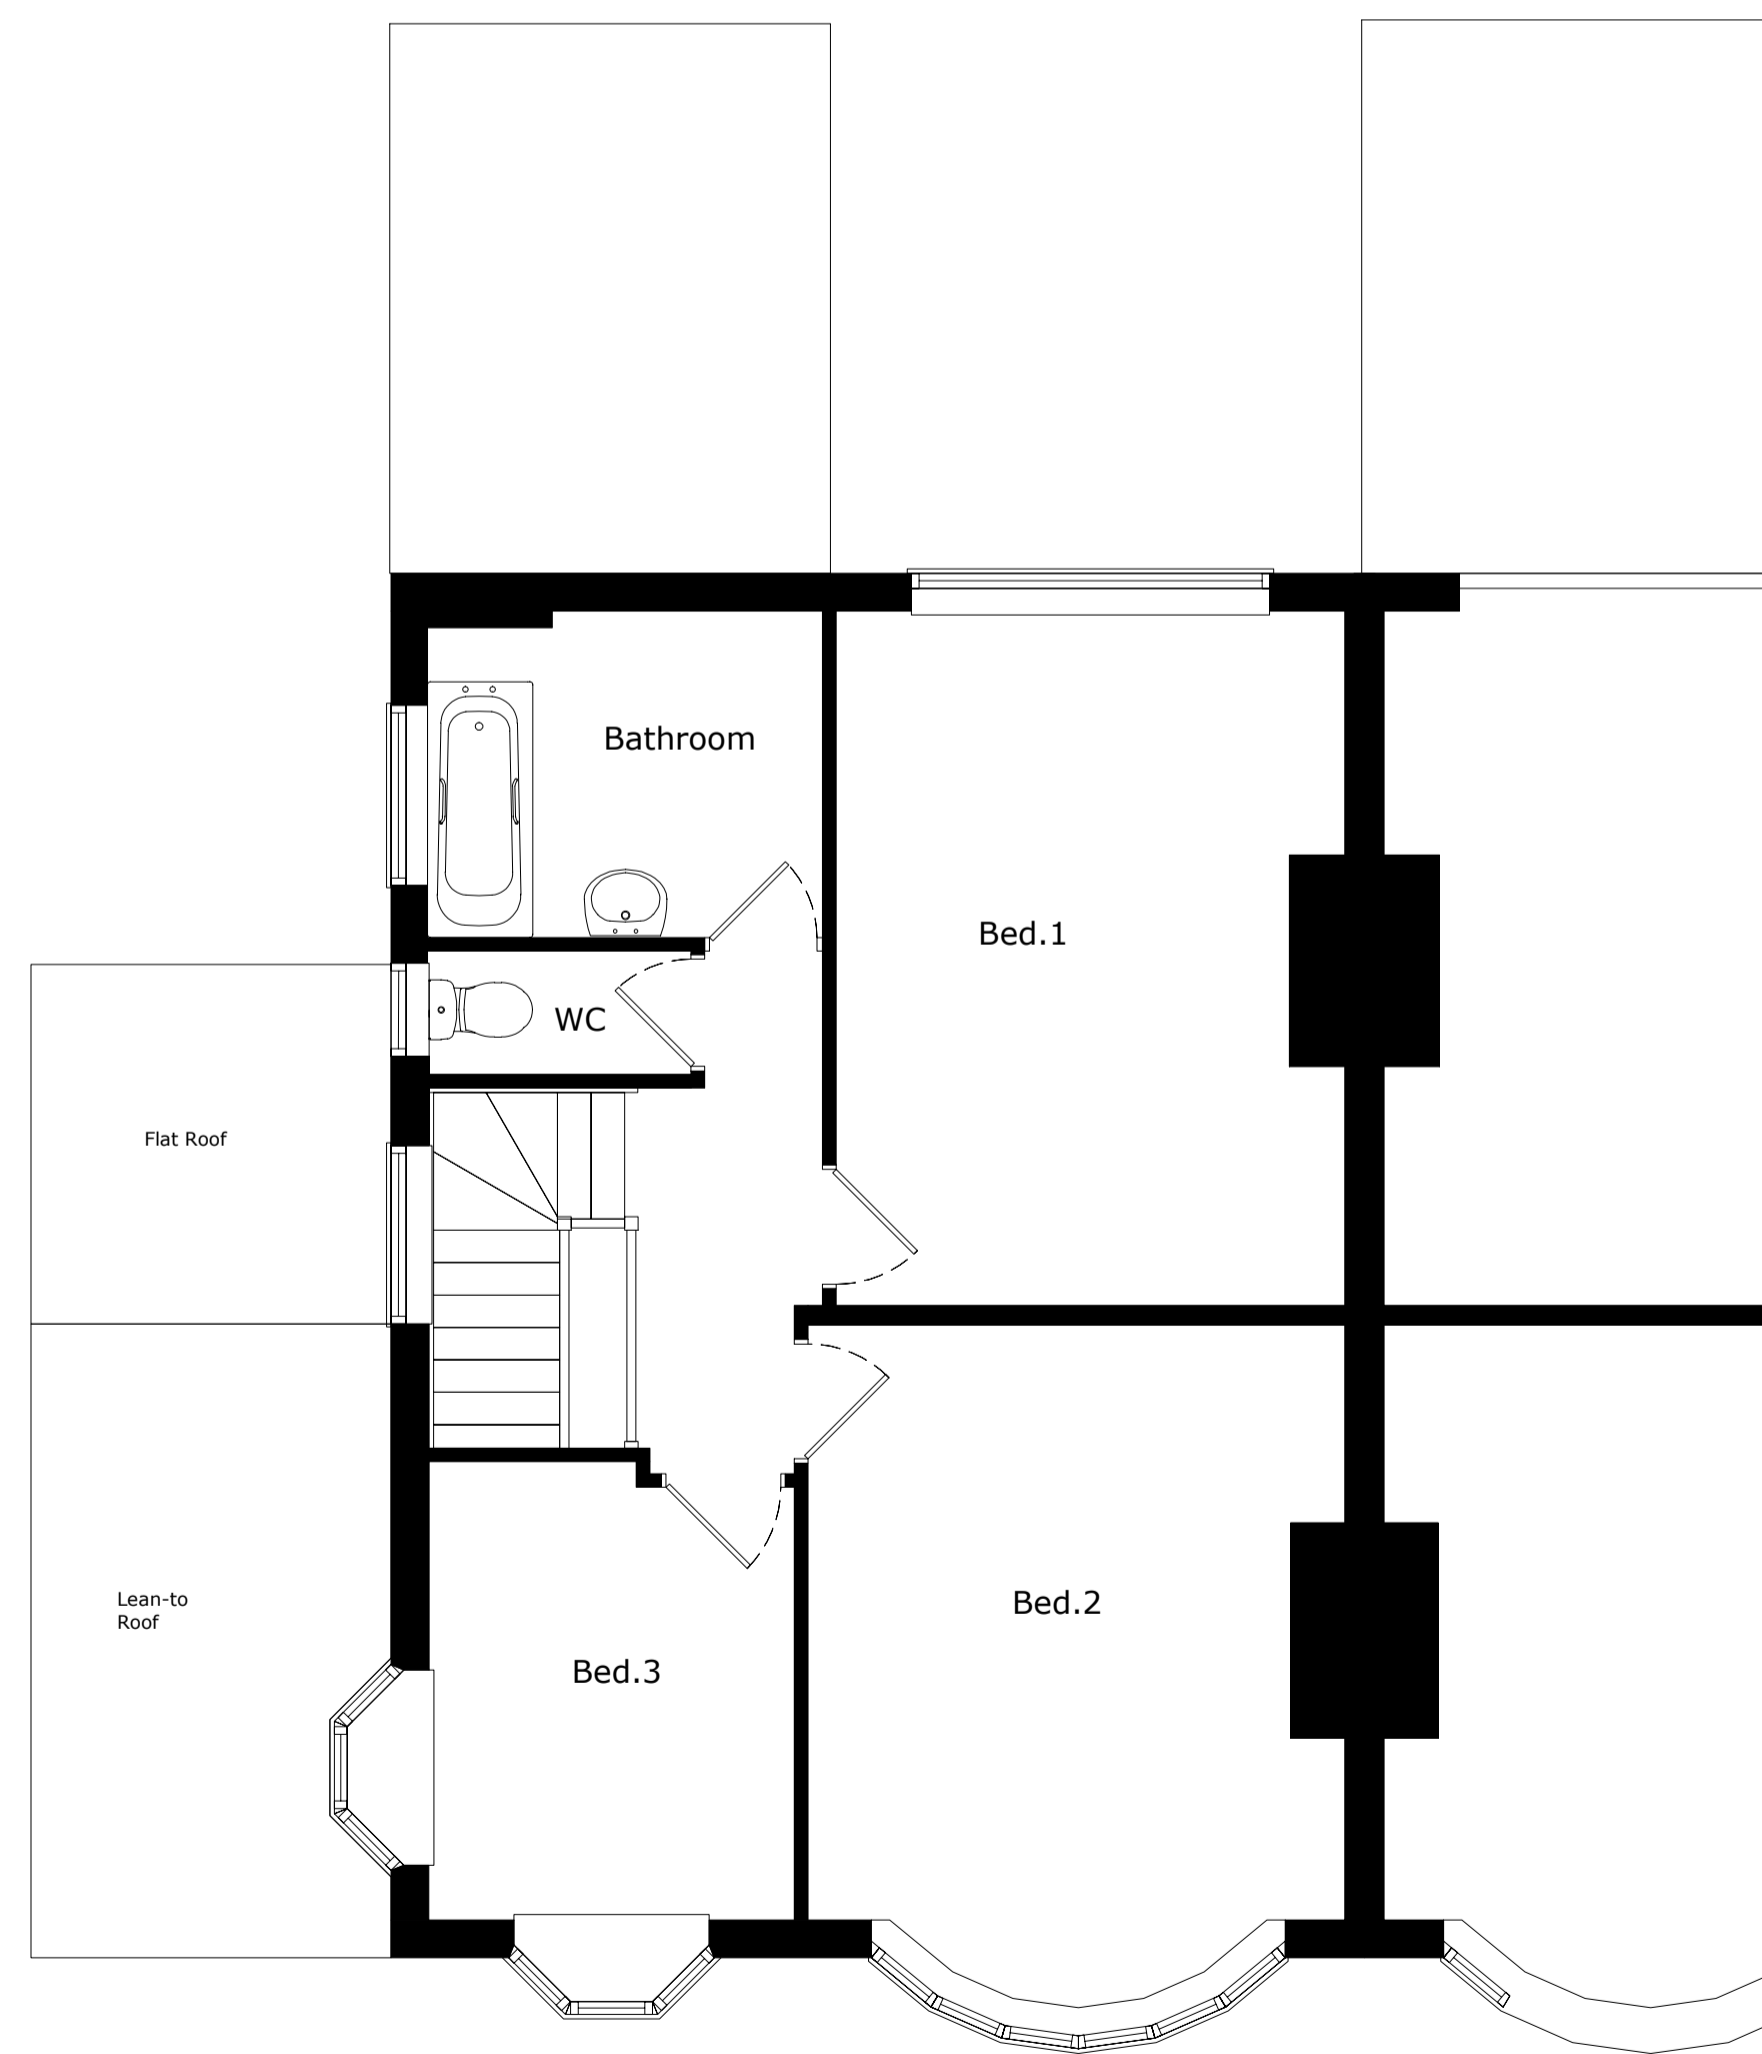

First Floor Plan

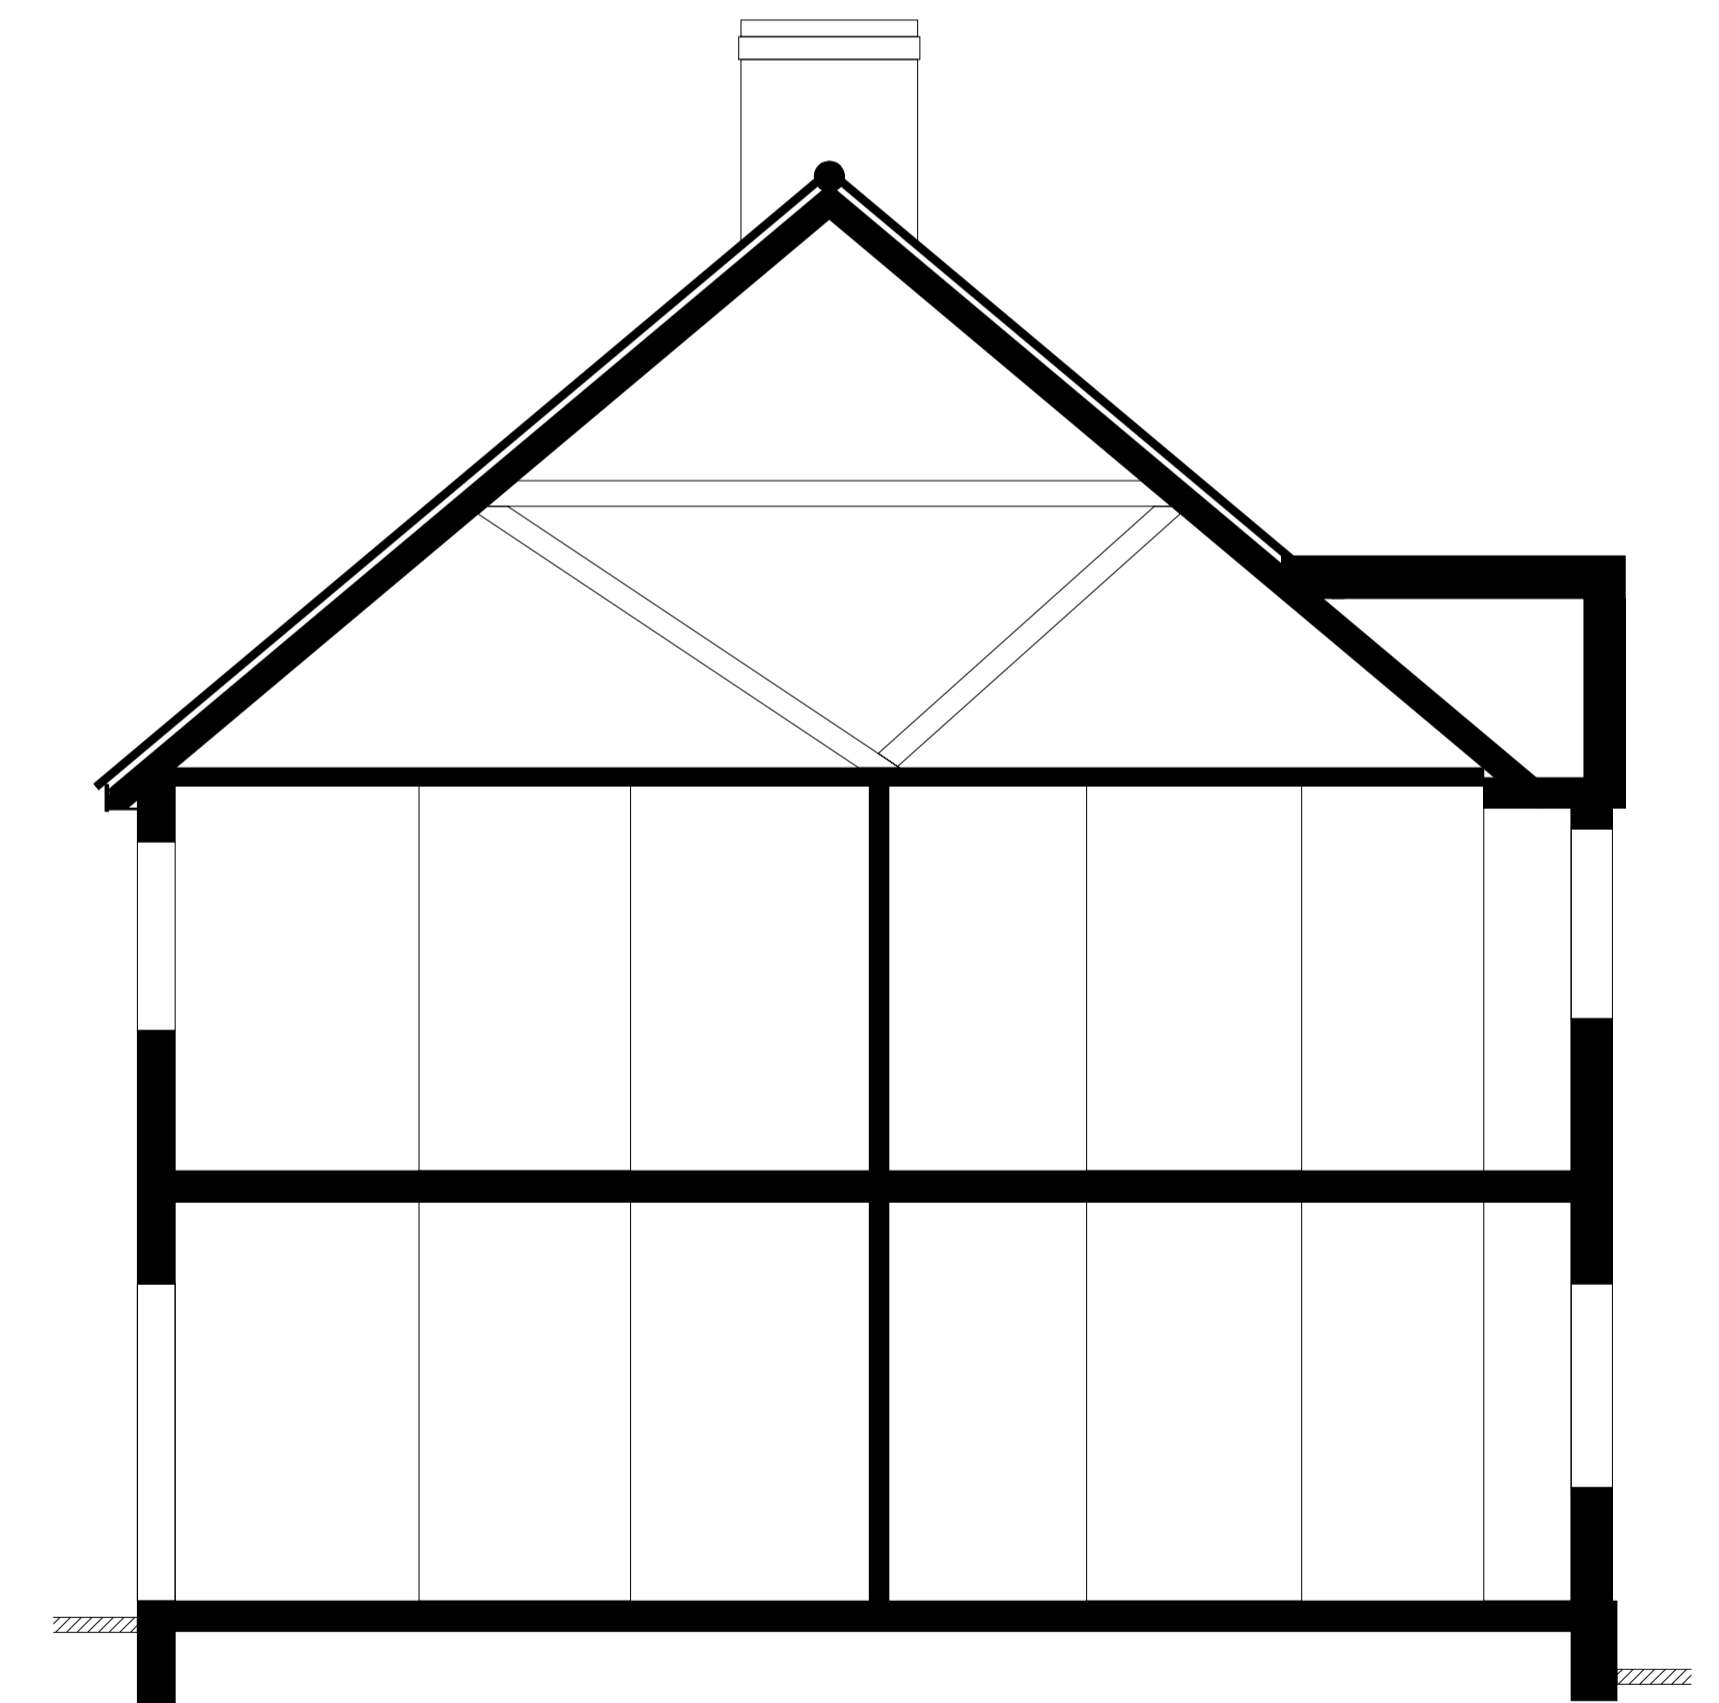

Section

